


H:\1998\98404\DWG\XB016.DWG PLOT SCALE 1=5

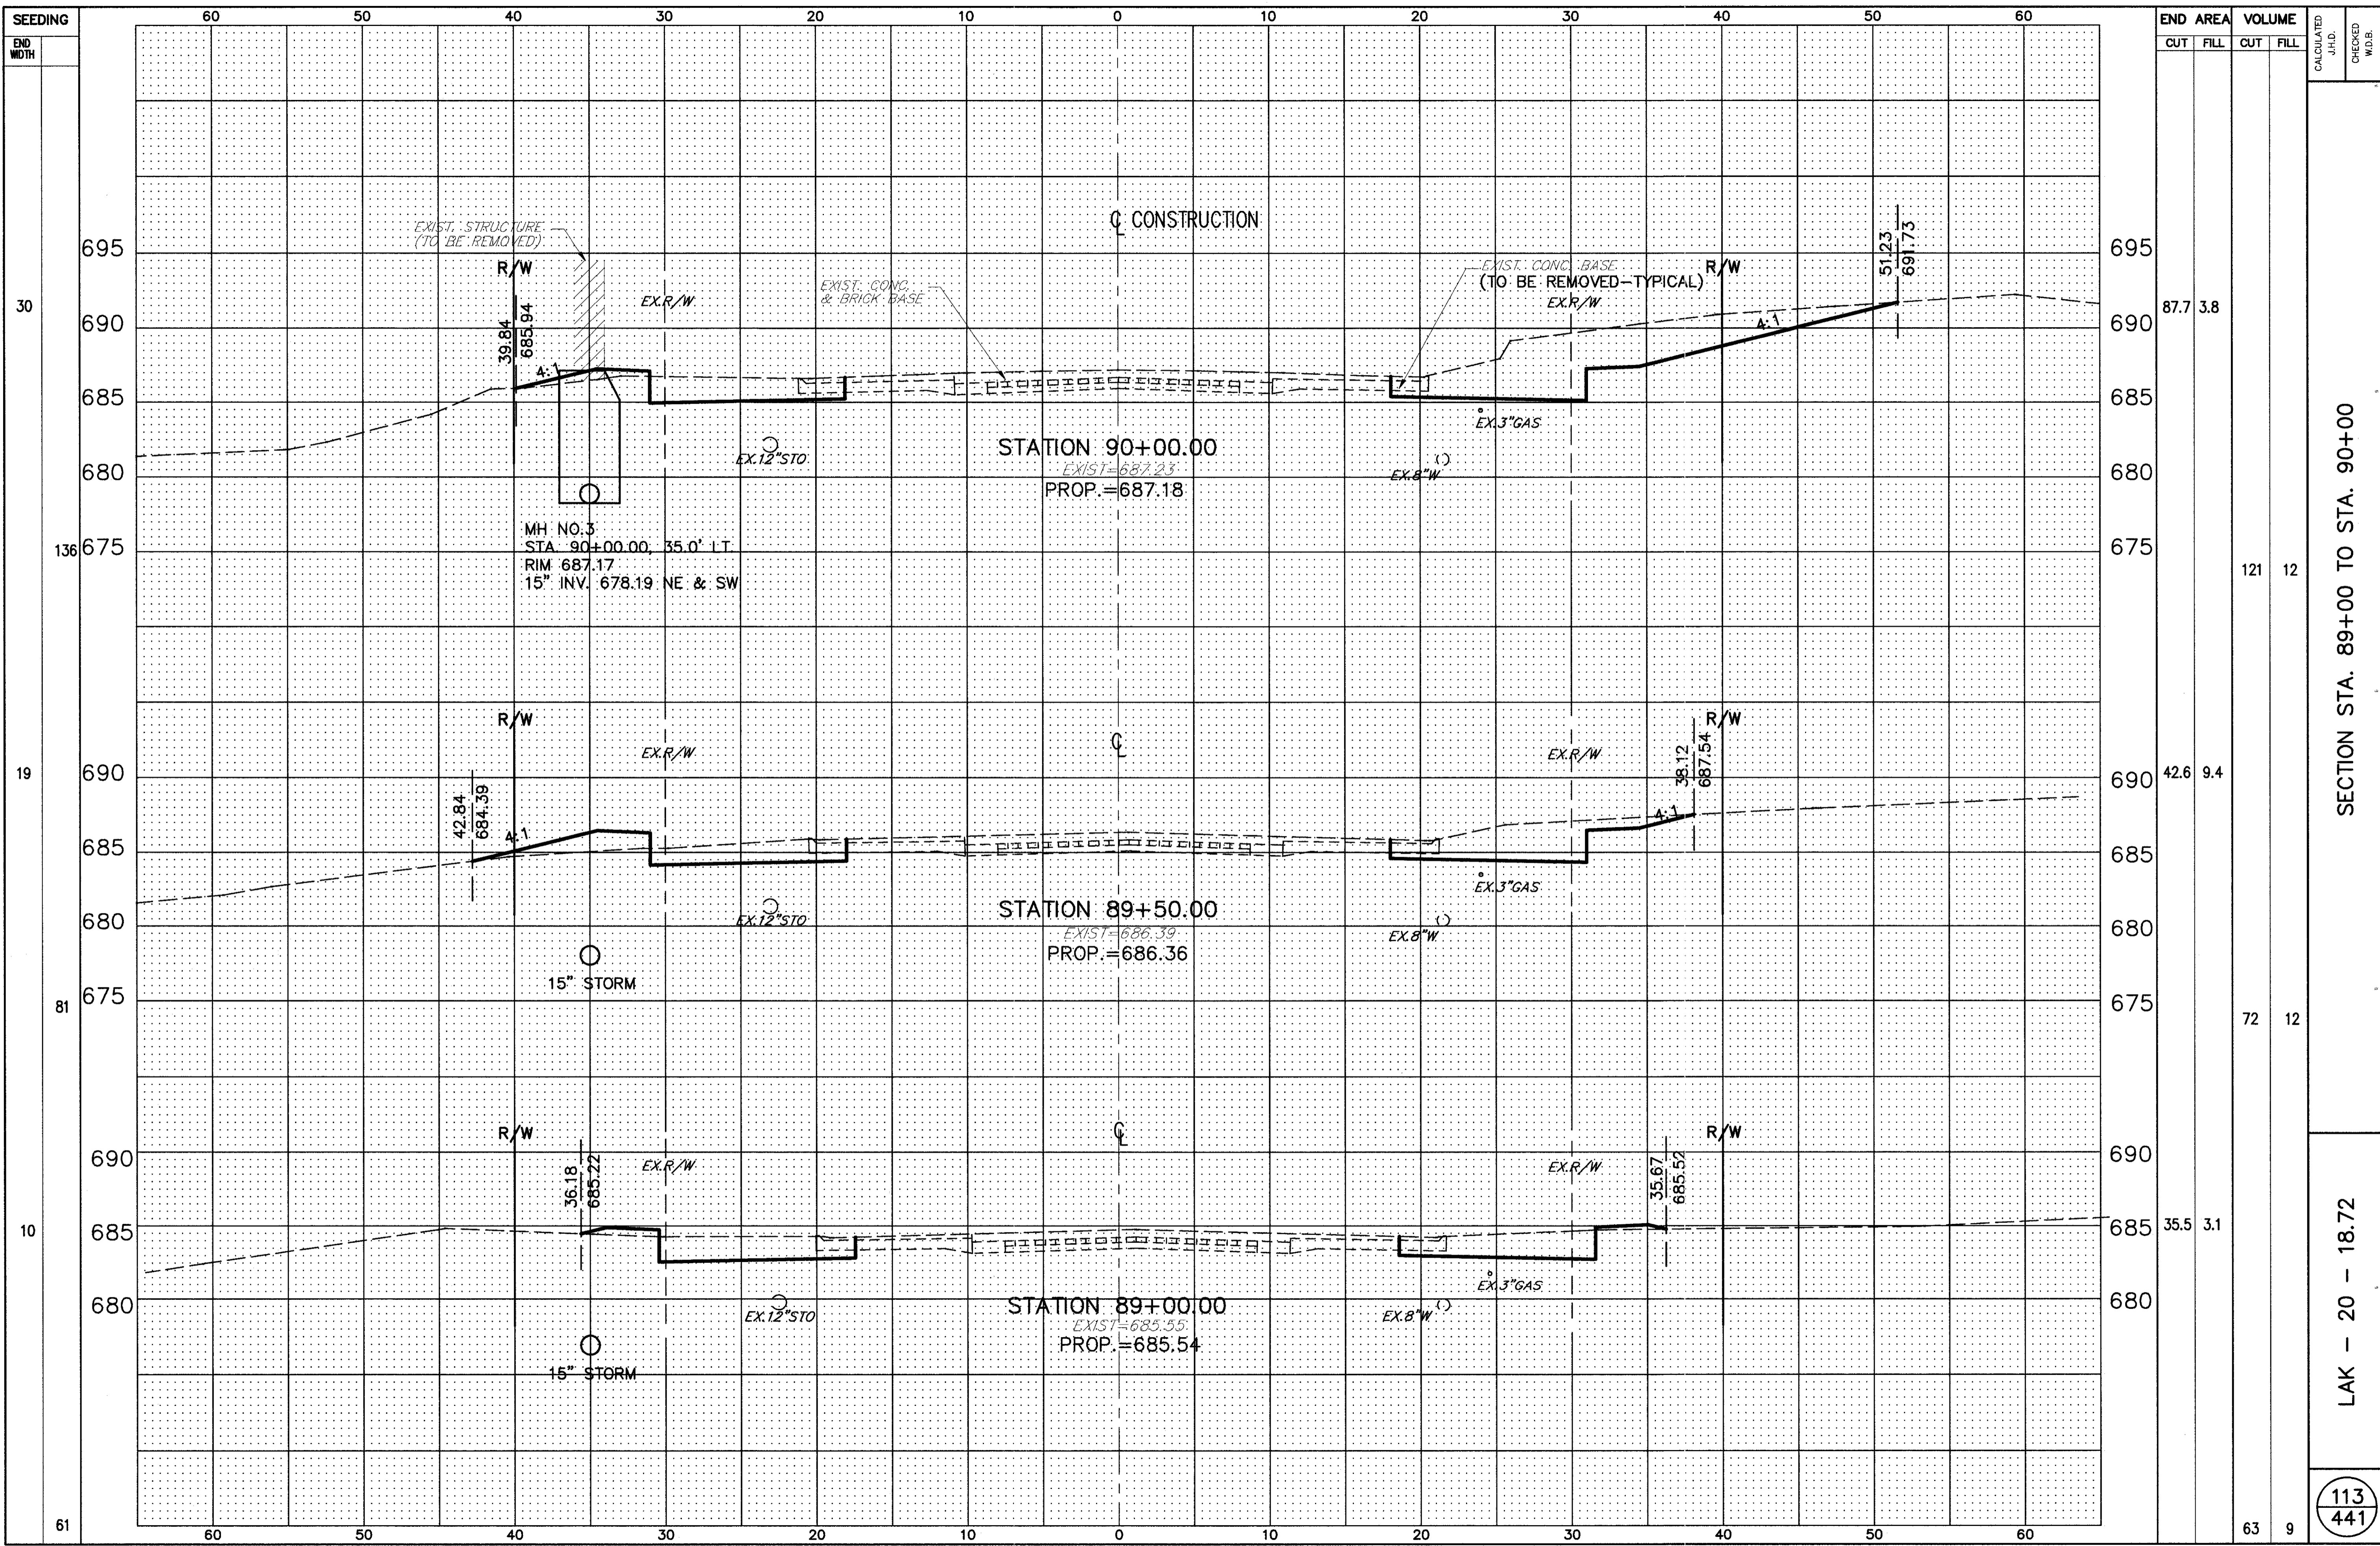

SECTION STA. 89+00 TO STA. 90+00

LAK - 20 - 18.72

113
441