


H:\1998\98404\DWG\XB017.DWG PLOT SCALE 1=5

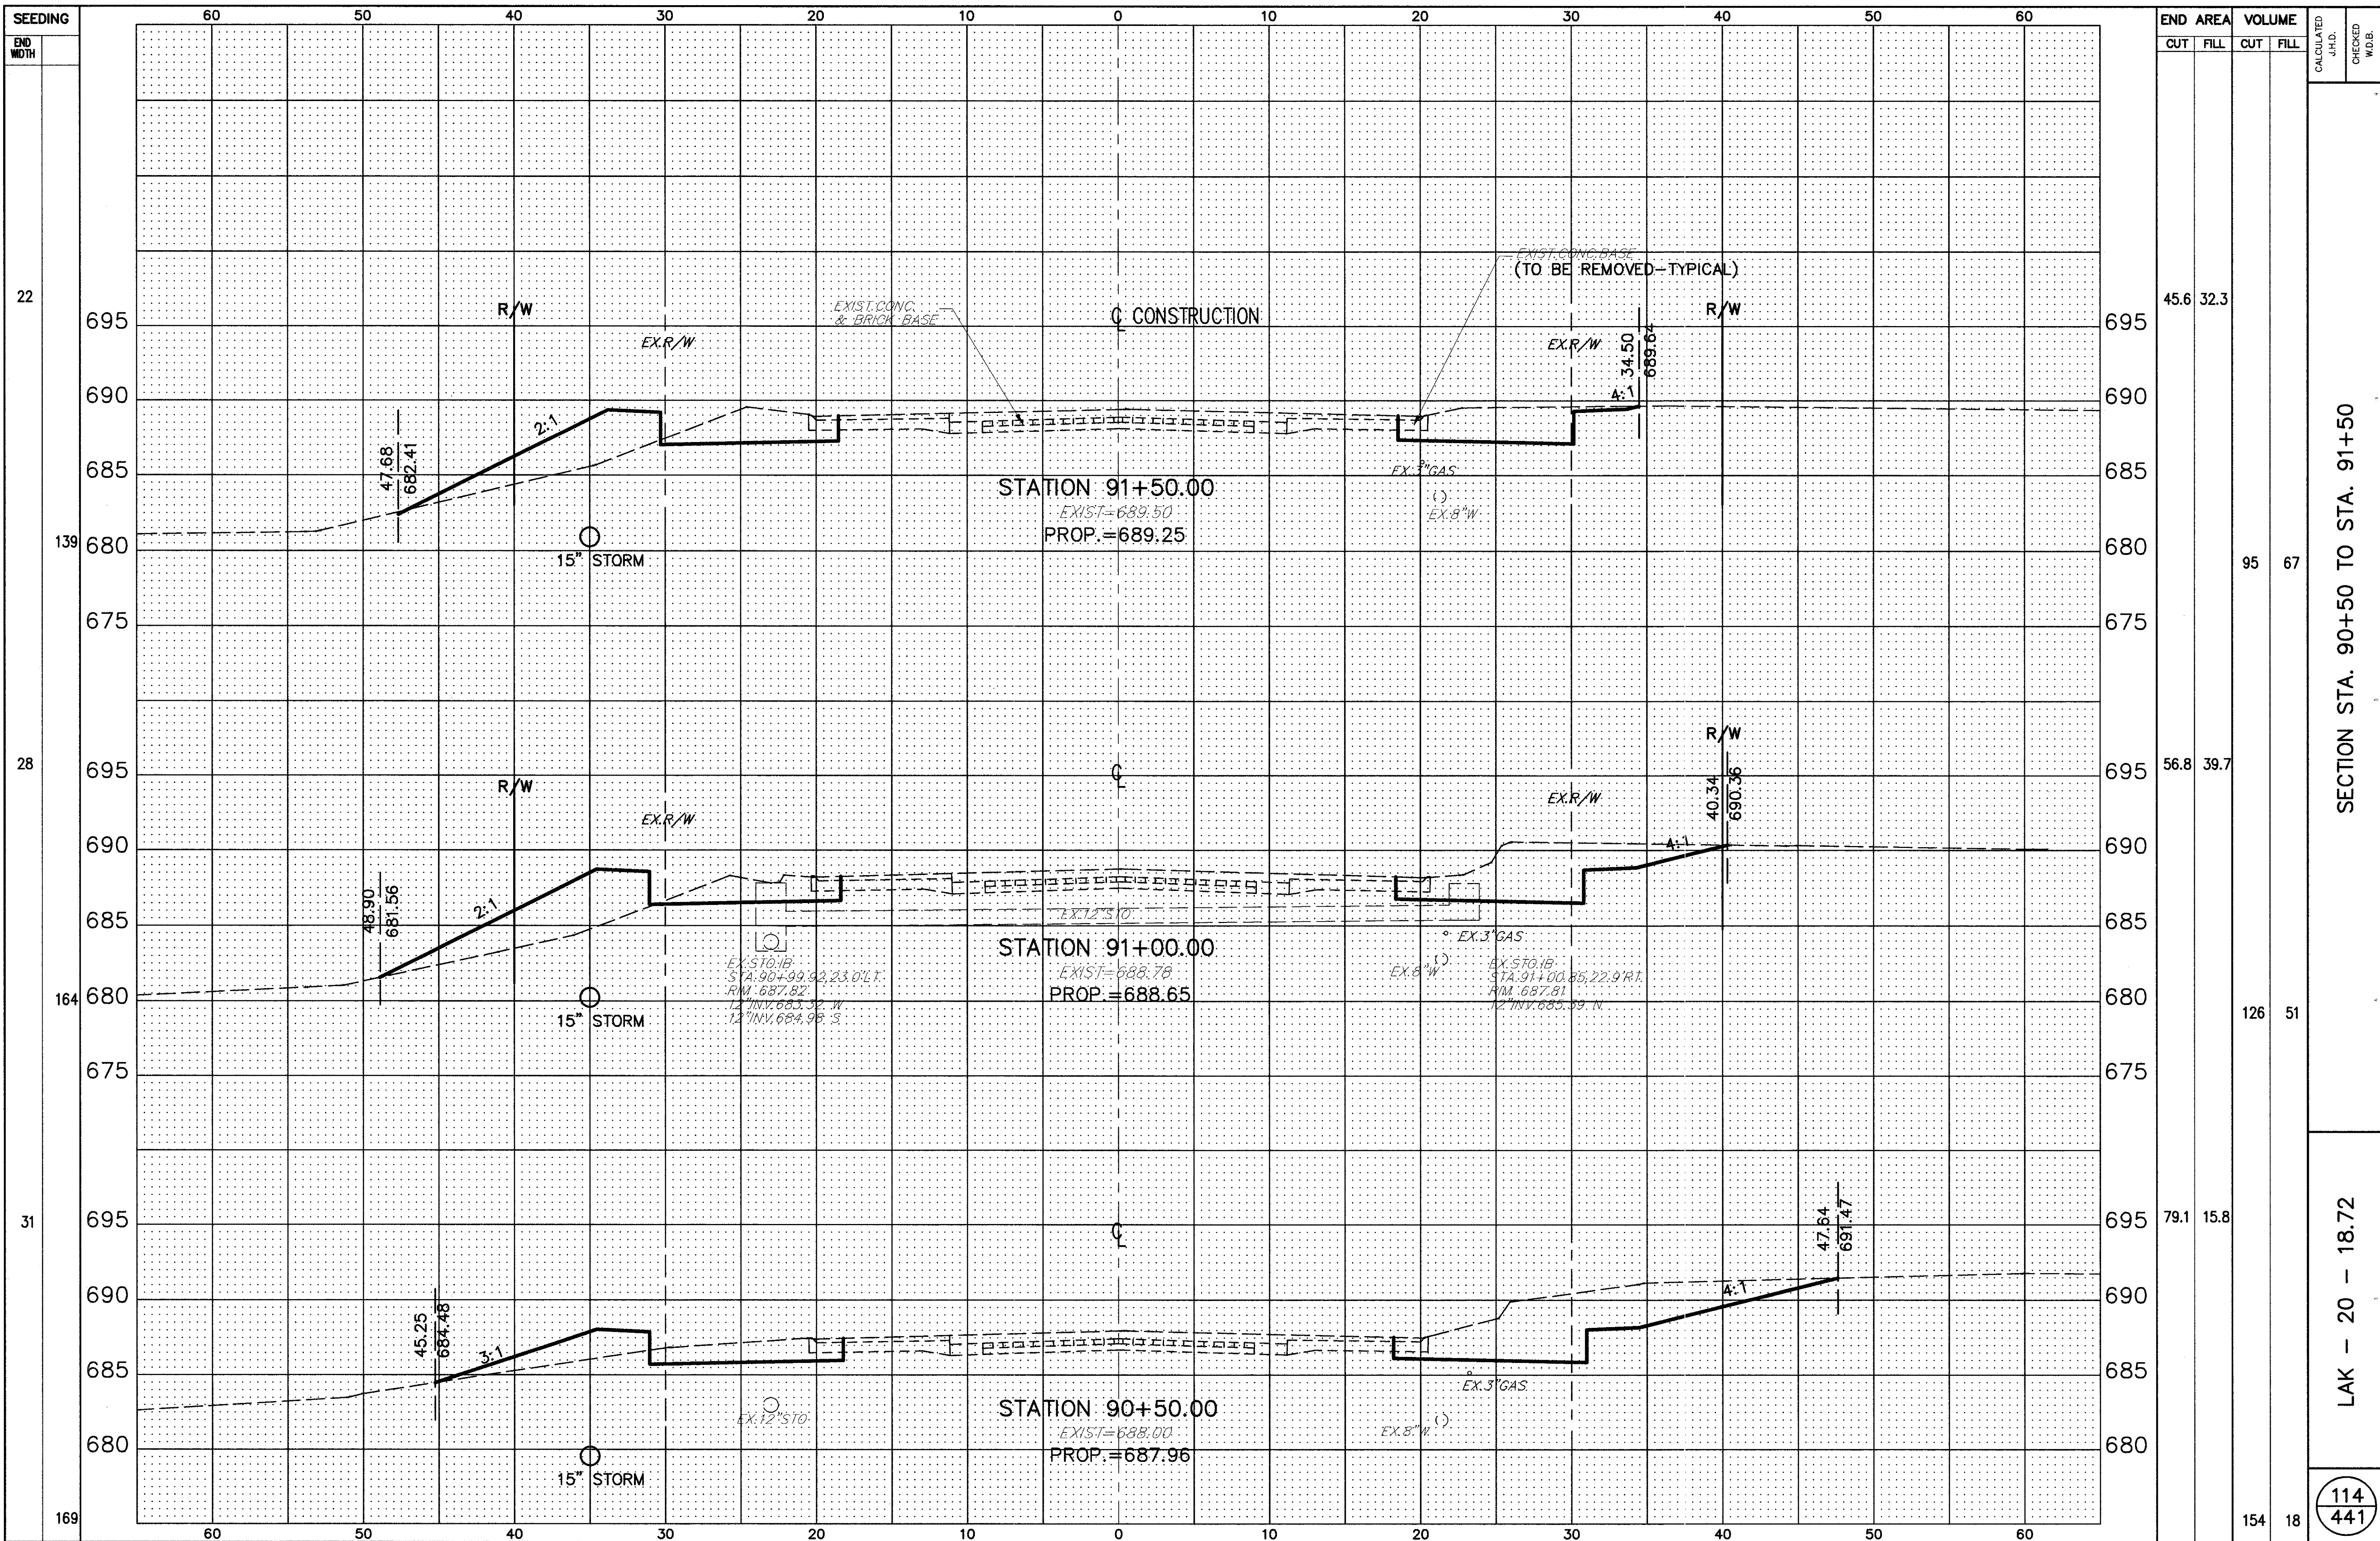

END AREA	VOLUME	CALCULATED J.H.D.	CHECKED W.D.B.				
				CUT	FILL	CUT	FILL
45.6	32.3			95	67		
56.8	39.7			126	51		
79.1	15.8			154	18		

SECTION STA. 90+50 TO STA. 91+50

LAK - 20 - 18.72

114  
441