


H:\1998\98404\DWG\XB018.DWG PLOT SCALE 1=5

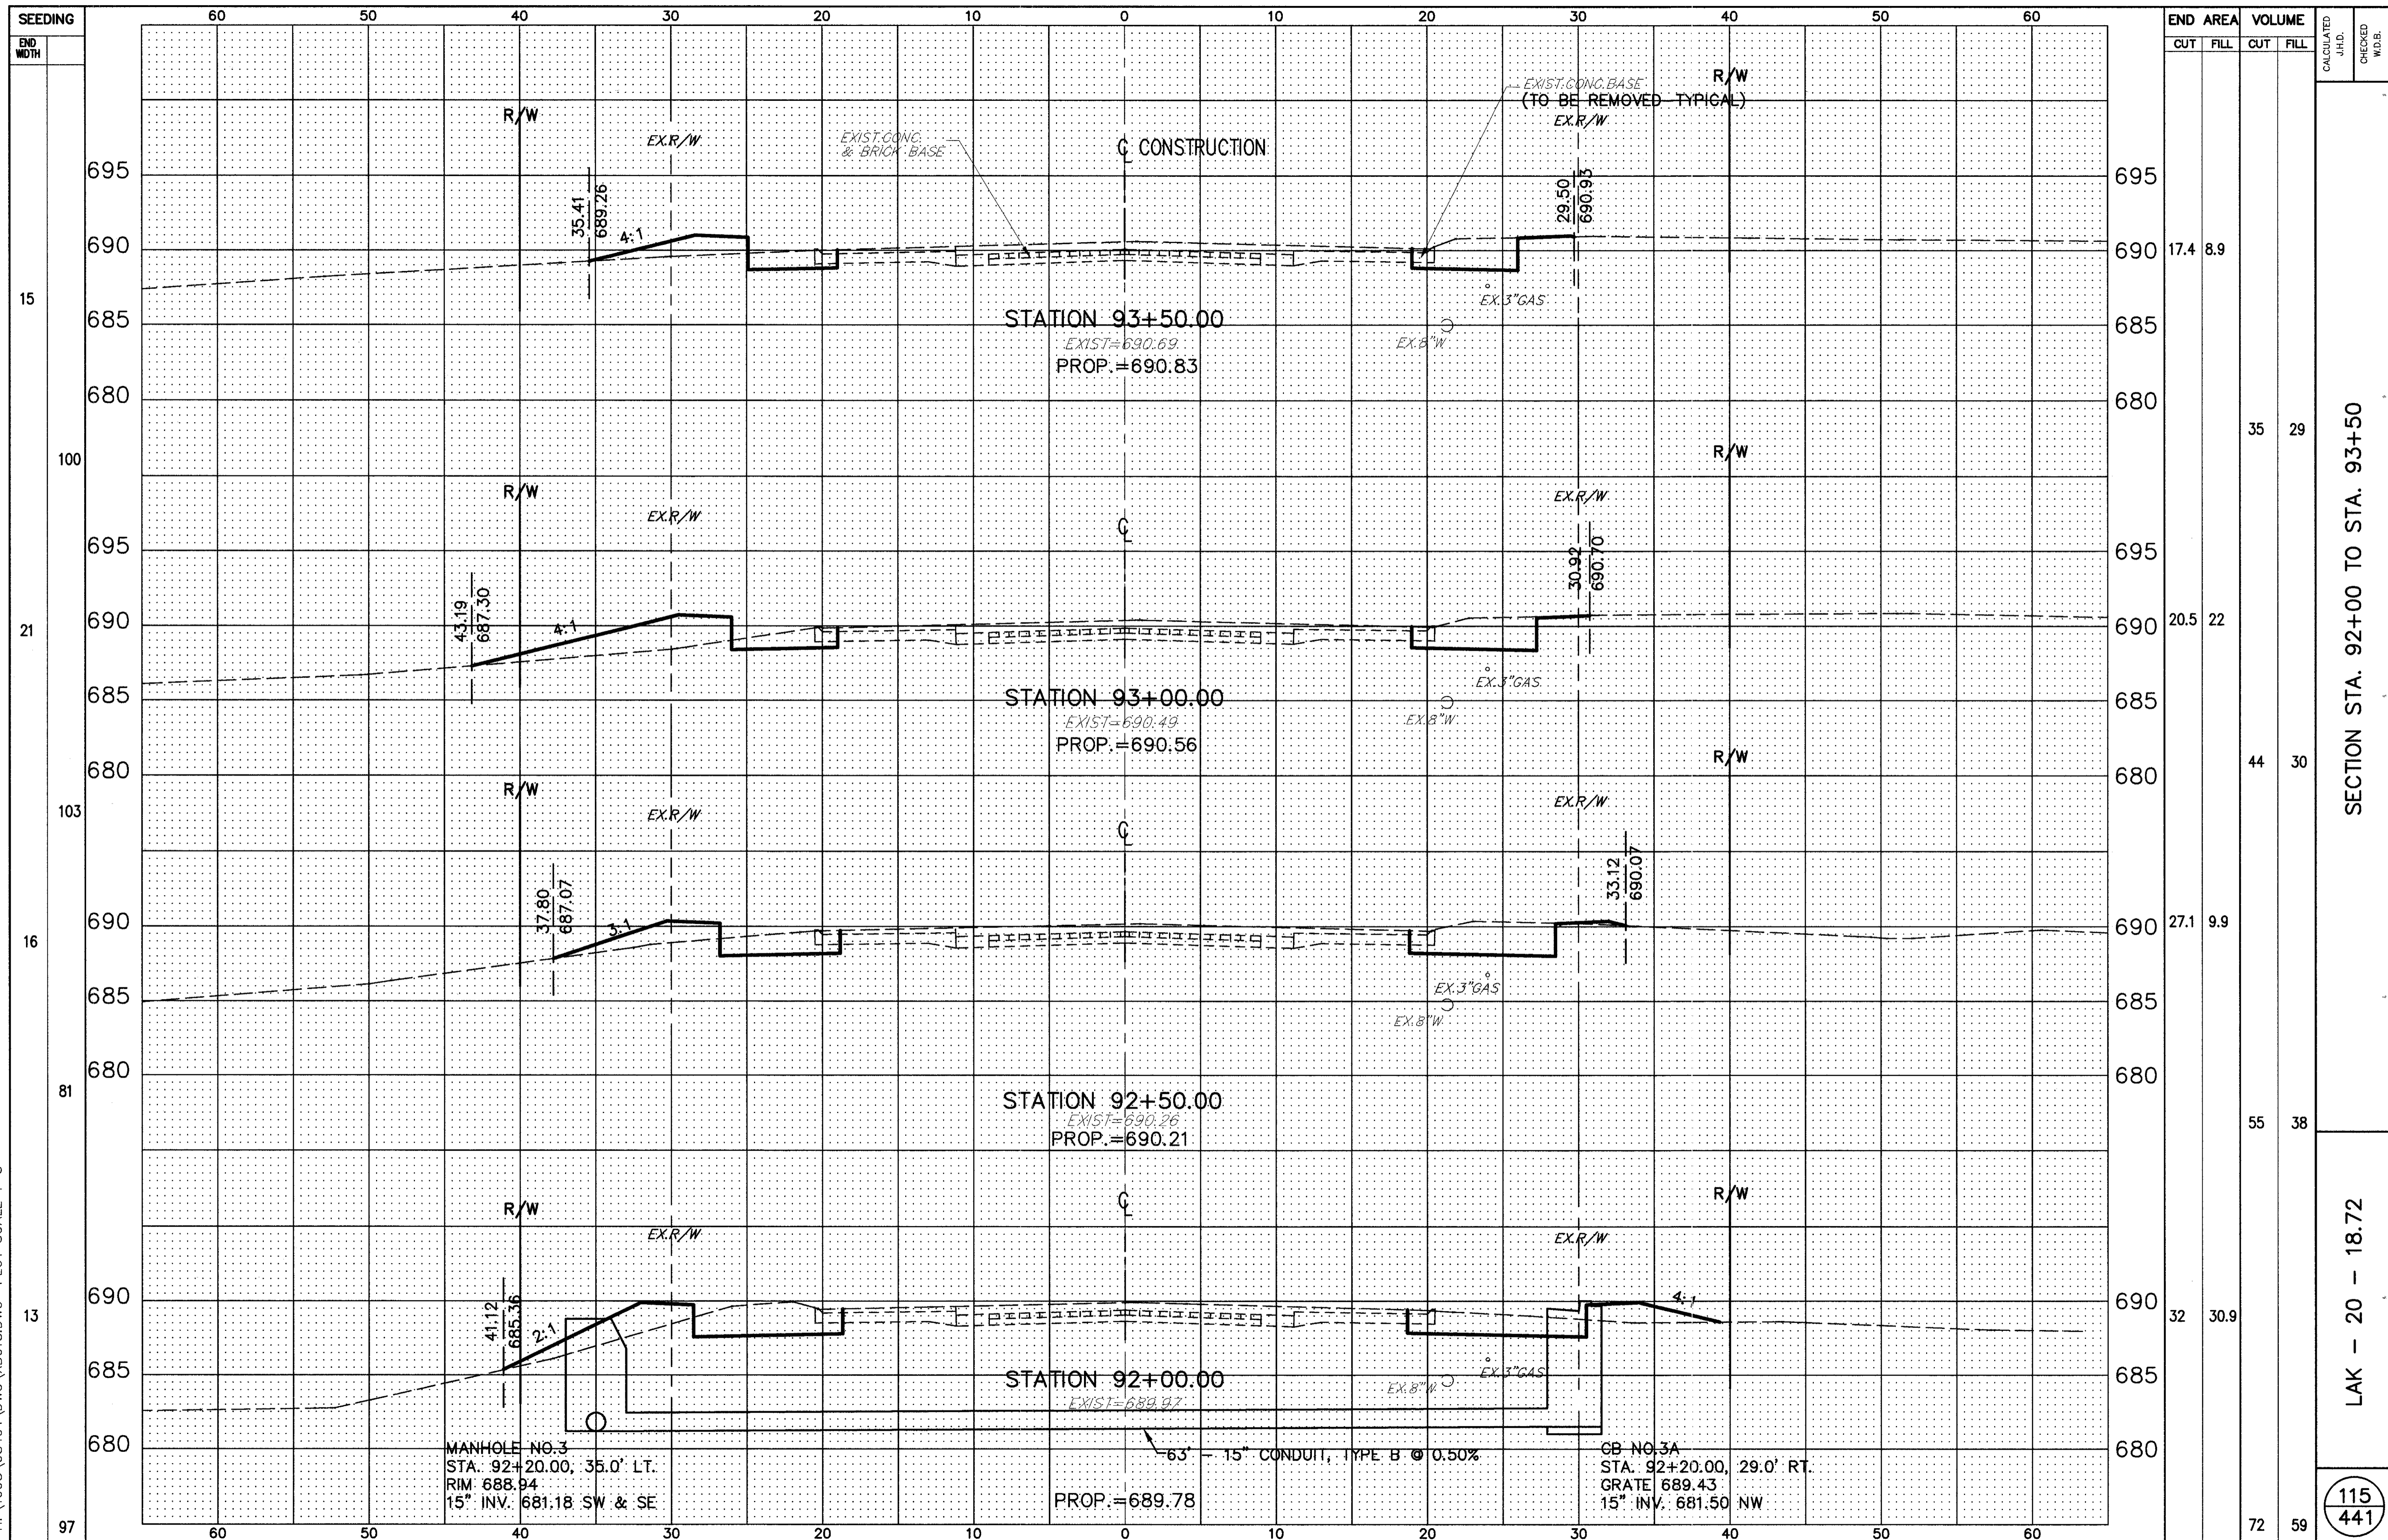

END AREA	VOLUME	CALCULATED J.H.D.	CHECKED W.D.B.
17.4	8.9		
20.5	22	35	29
27.1	9.9	44	30
32	30.9	55	38
72	59		

SECTION STA. 92+00 TO STA. 93+50

LAK - 20 - 18.72

115
441