


H:\1998\98404\DWG\XB019.DWG PLOT SCALE 1=5

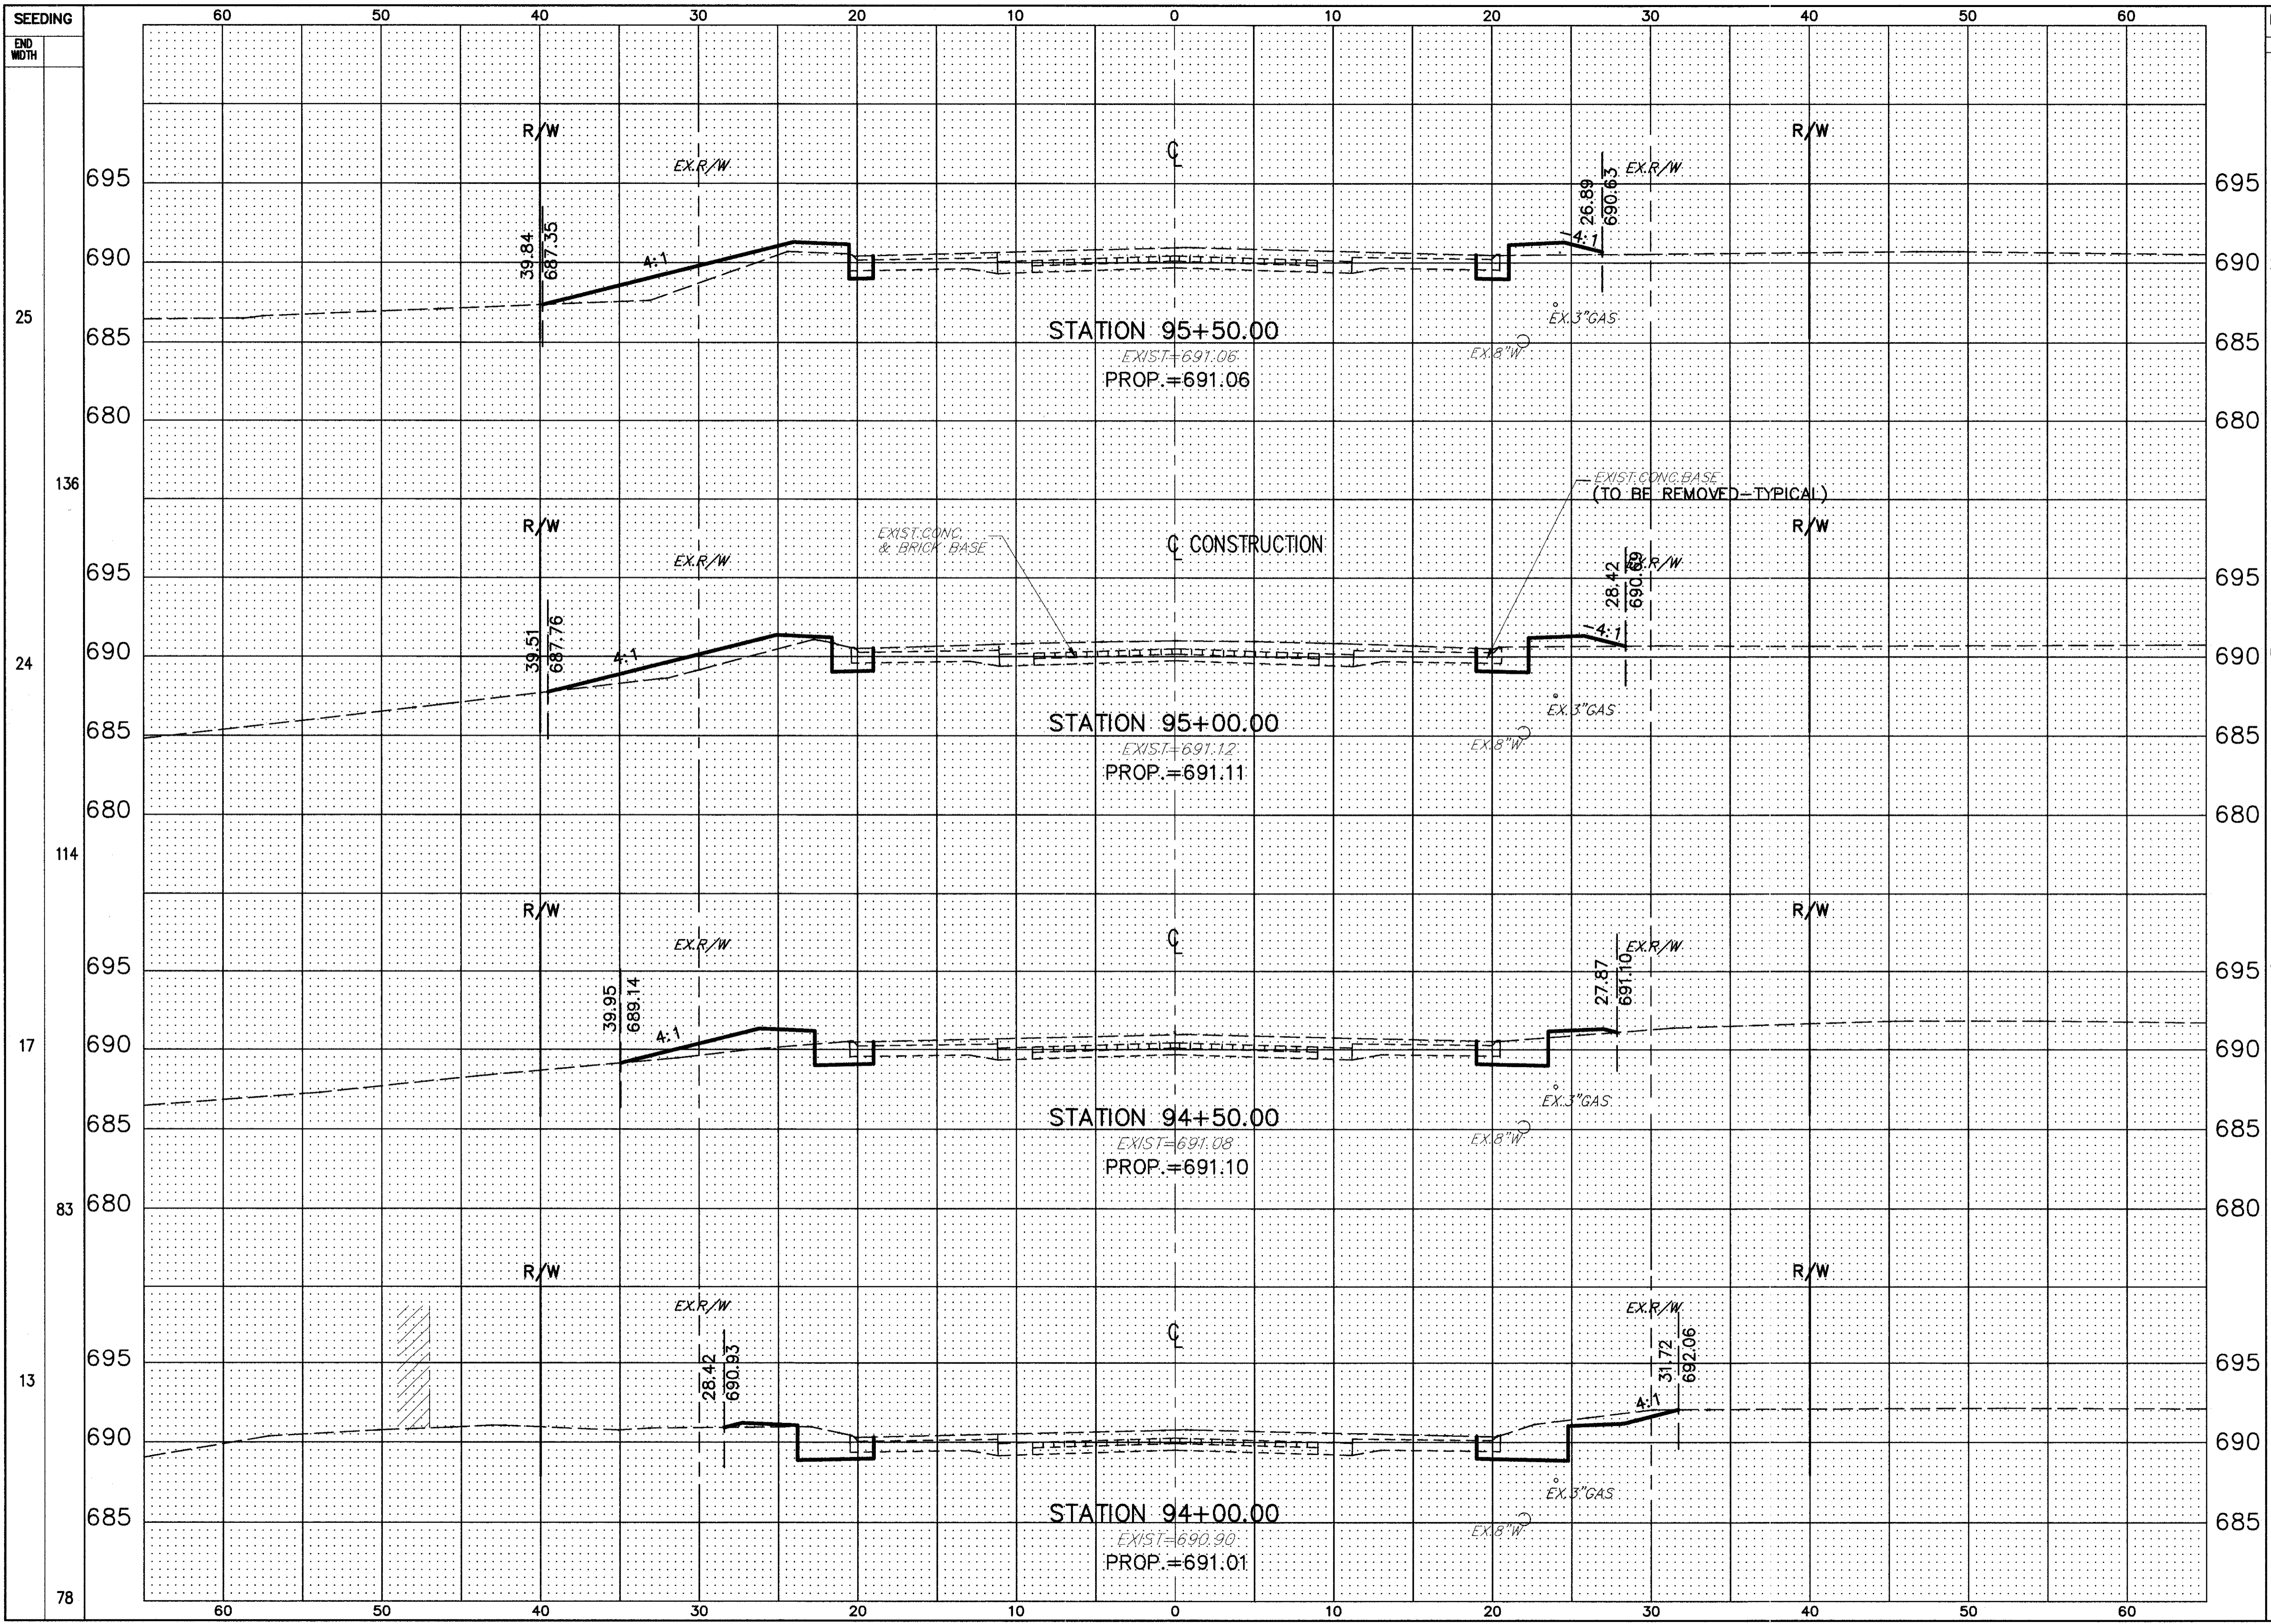

STATION	END AREA		VOLUME	
	CUT	FILL	CUT	FILL
95+50.00	2.5	19.1	8	32
95+00.00	6.2	14.9	15	24
94+50.00	9.5	10.8	27	11
94+00.00	19.4	0.8	34	9

SECTION STA. 94+00 TO STA. 95+50

LAK - 20 - 18.72

116  
441