


H:\1998\98404\DWG\XB020.DWG PLOT SCALE: 1=5

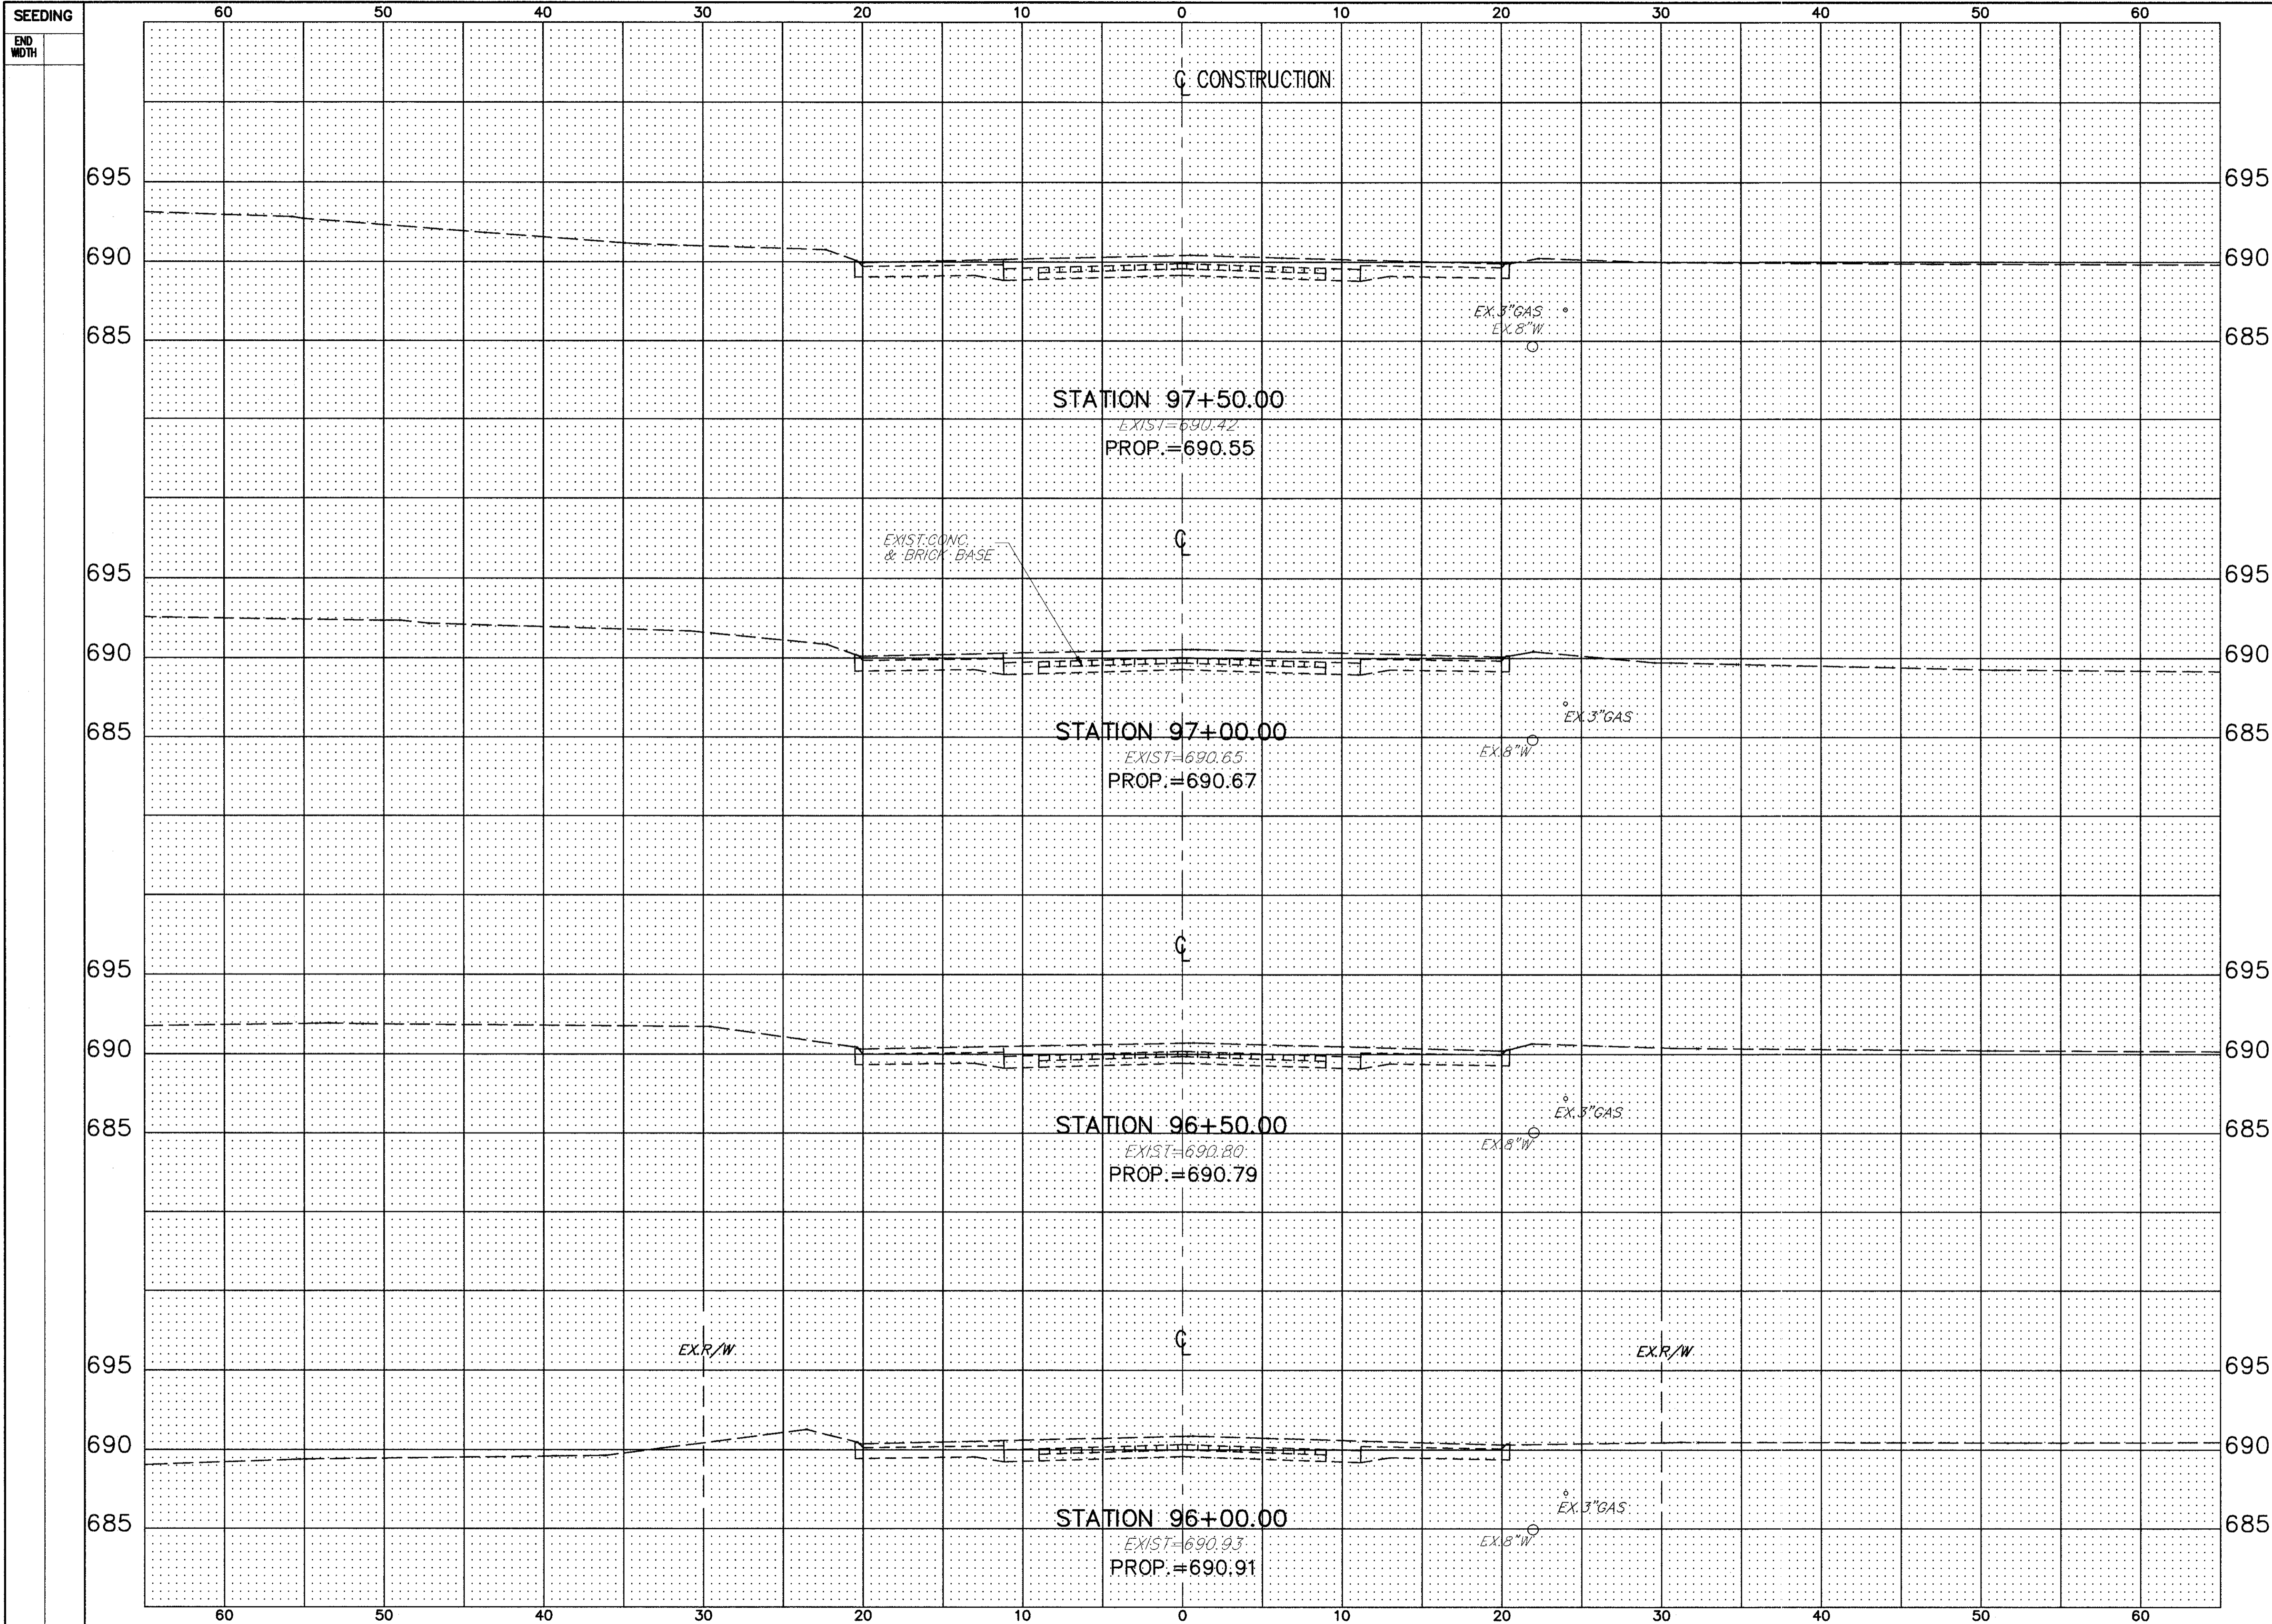

END AREA		VOLUME	
CUT	FILL	CUT	FILL

SECTION STA. 96+00 TO STA. 97+50

LAK - 20 - 18.72

117  
441