


FOR WATER MAIN QUANTITIES
SEE SHEET 310.

- EXISTING PAVEMENT TO BE REMOVED
- TEMPORARY PAVEMENT

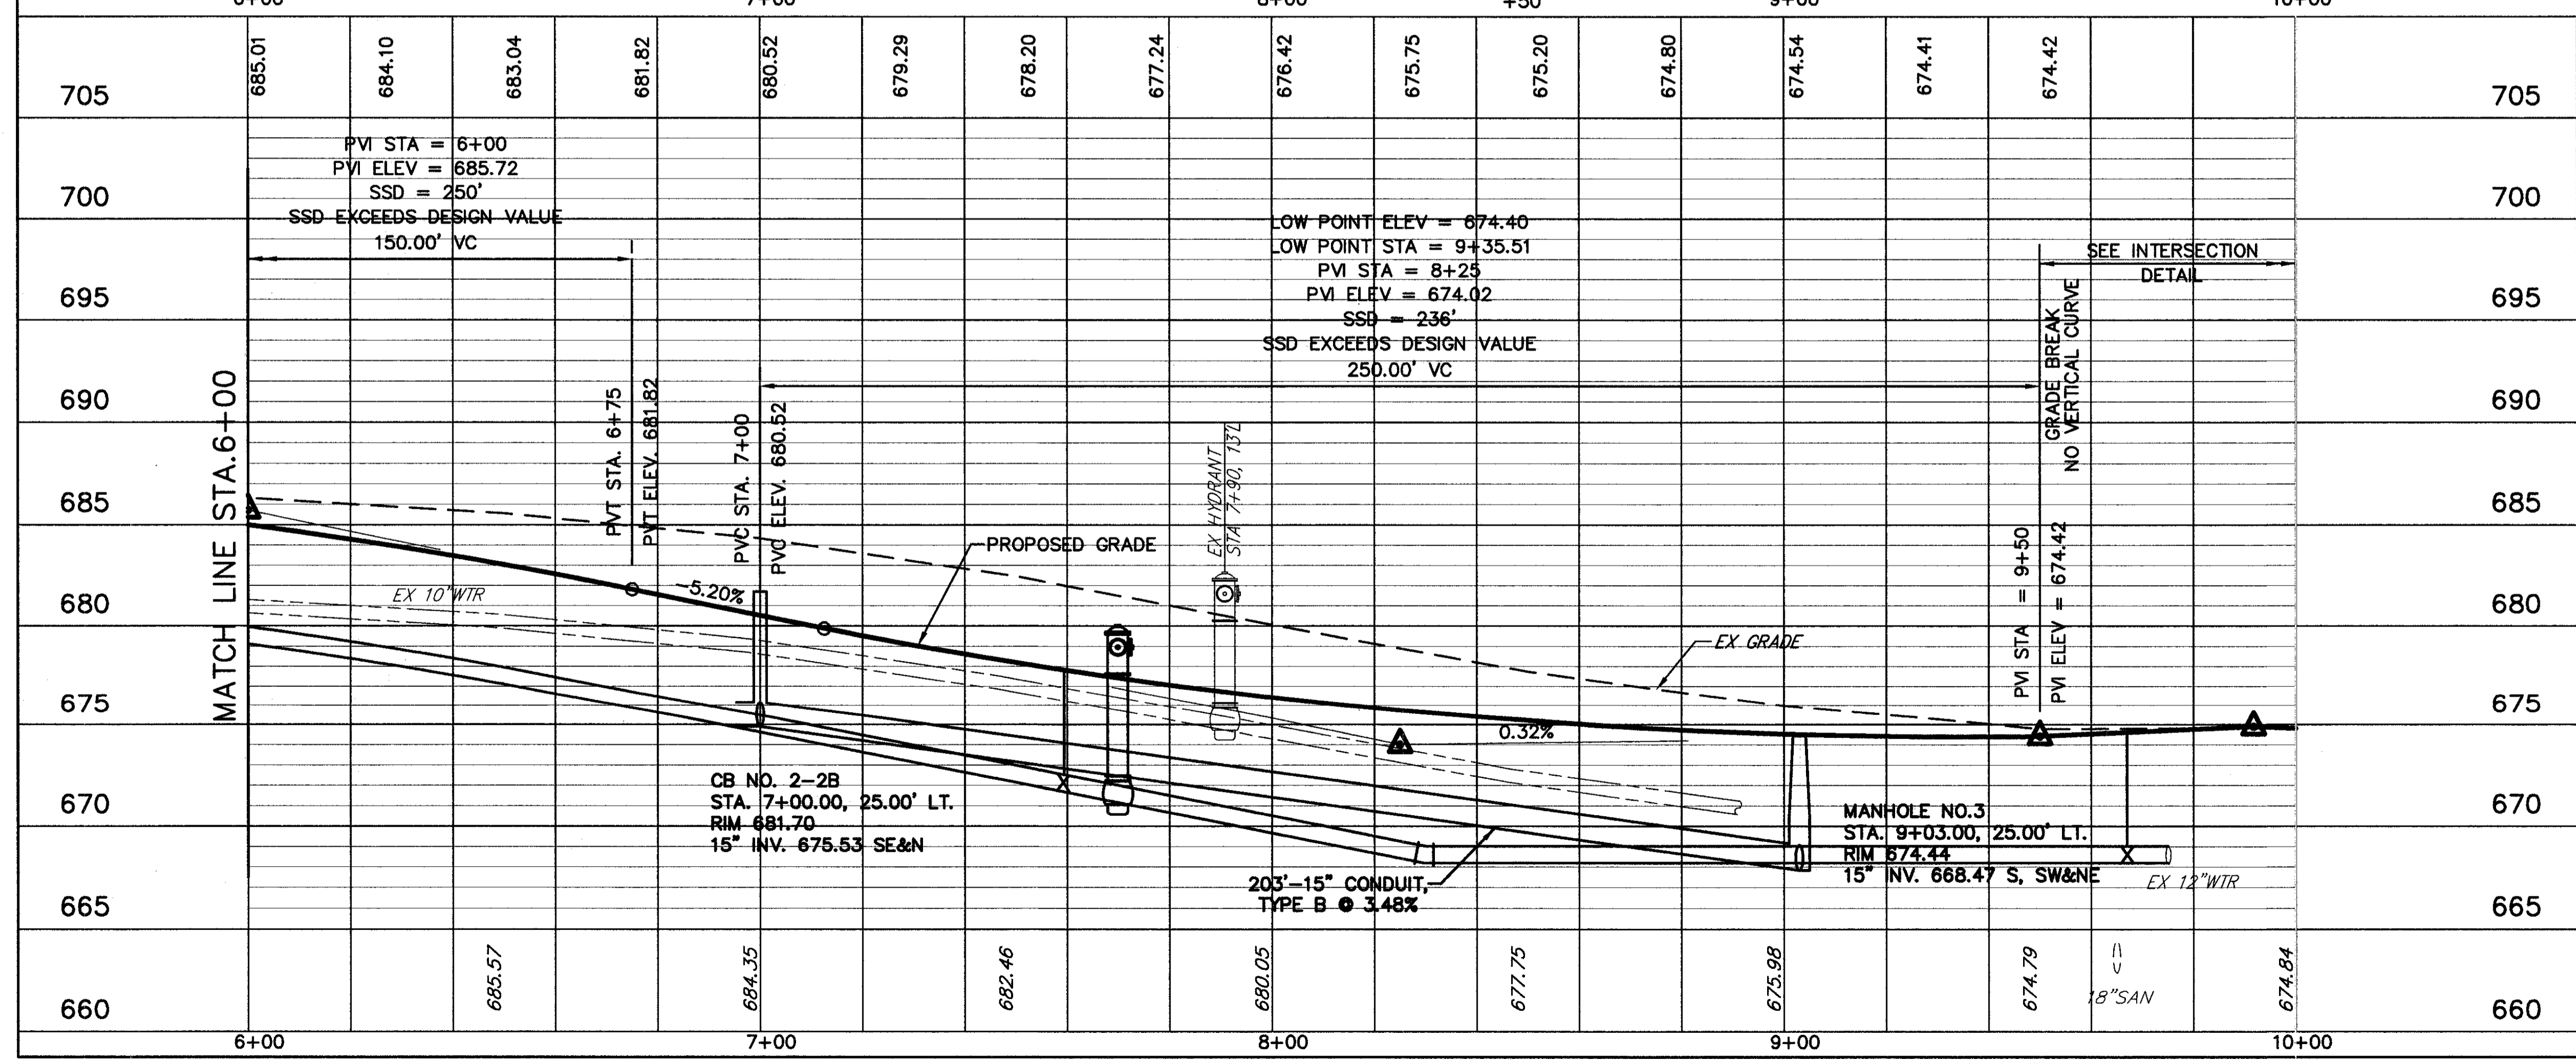

H:\1998\98404\DWG\SSPR52.DWG