

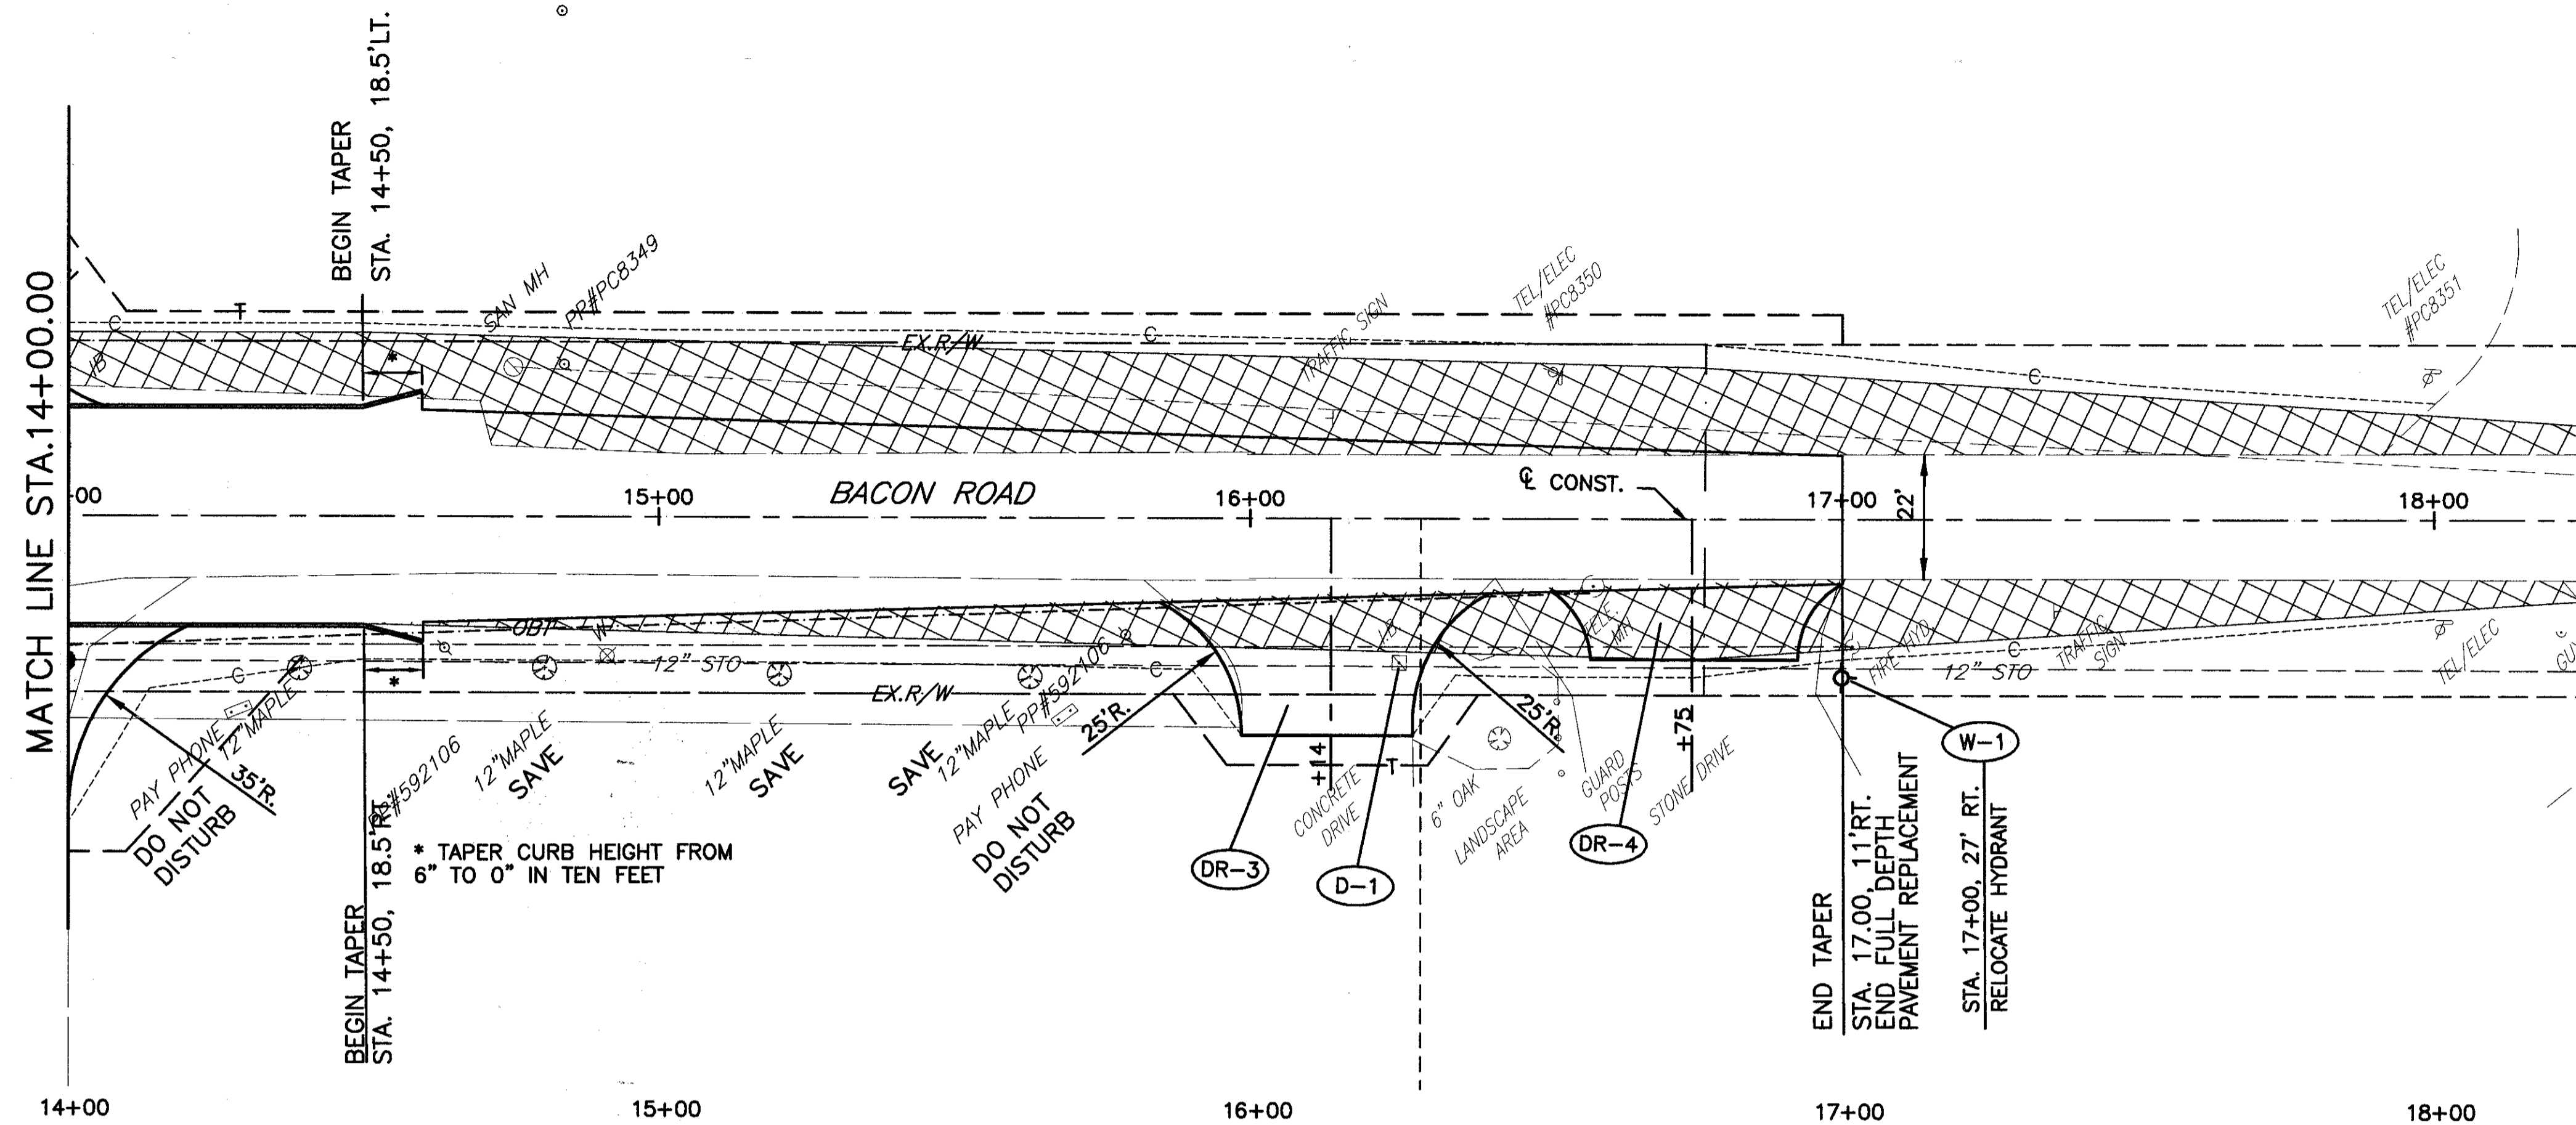
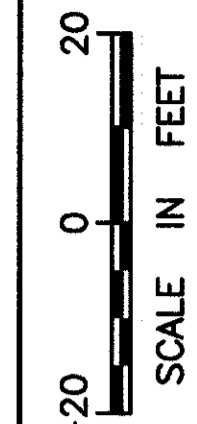


H:\1998\98404\DWG\SSPR4.DWG

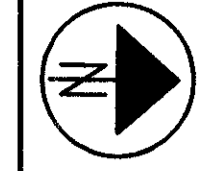

EXISTING PAVEMENT TO BE REMOVED
 TEMPORARY PAVEMENT

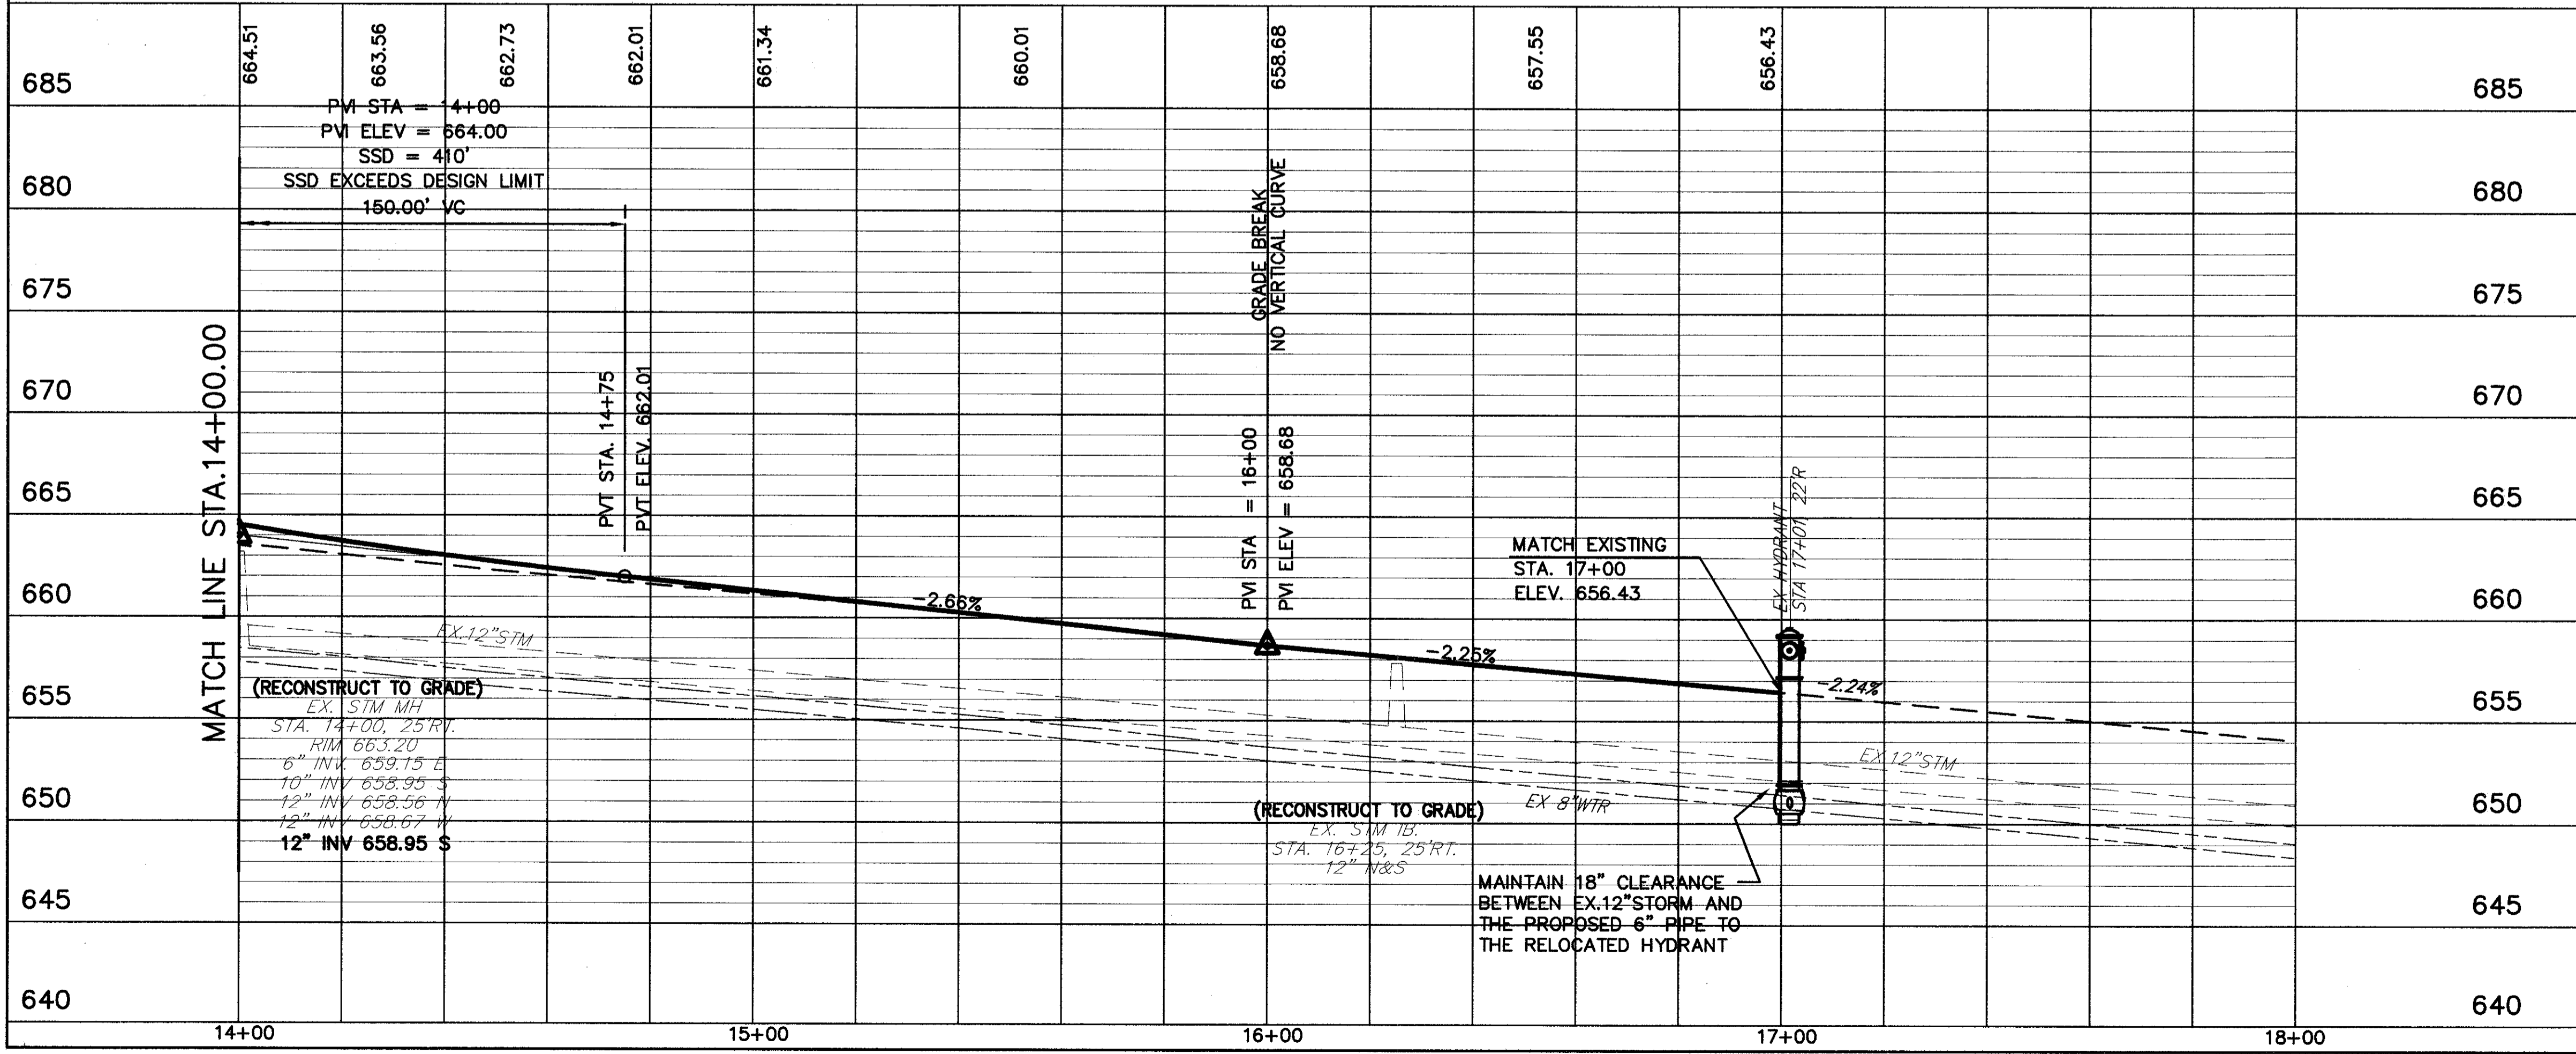

CALCULATED
 CHECKED

BACON ROAD PLAN AND PROFILE
 STA. 14+00 TO STA. 18+00

LAK - 20 - 18.72