


H:\1998\98404\DWG\XSSBACON.DWG PLOT SCALE: 1=5

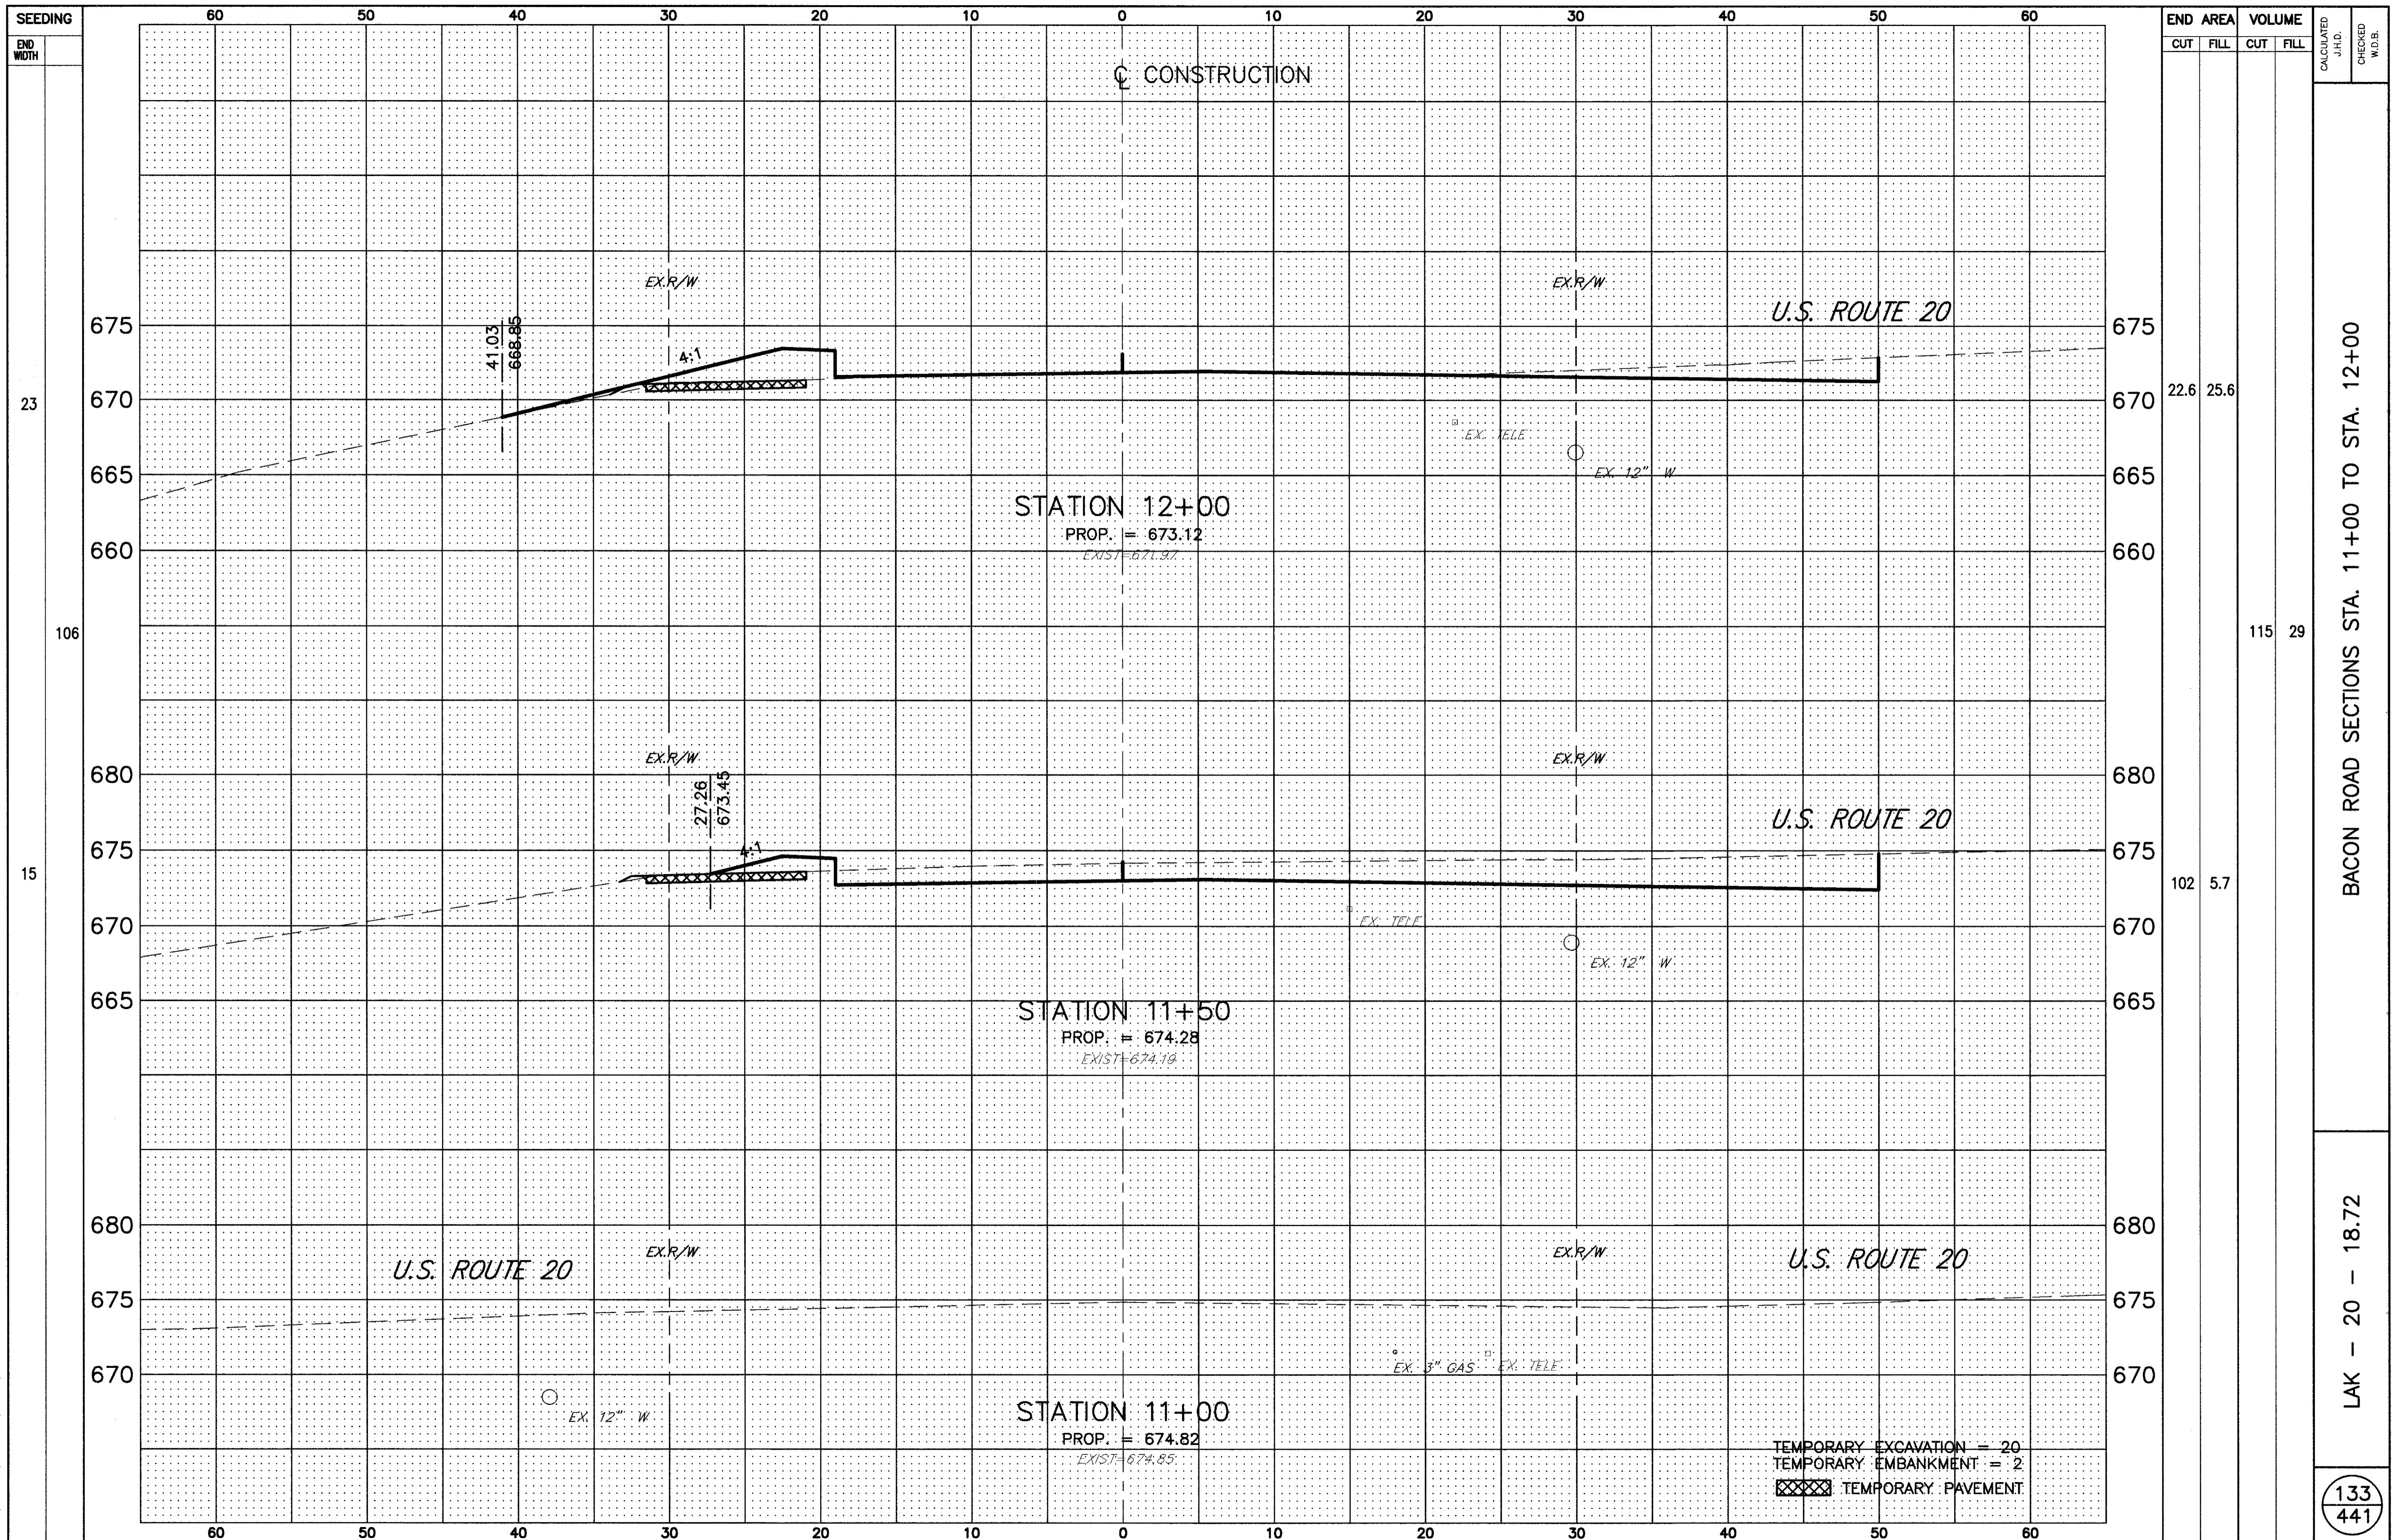

END AREA	VOLUME		CALCULATED J.H.D.	CHECKED W.D.B.		
	CUT	FILL				
22.6	25.6					
102	5.7					
115	29					
BACON ROAD SECTIONS STA. 11+00 TO STA. 12+00						
LAK - 20 - 18.72						
<table border="1" style="margin: auto;"> <tr> <td style="text-align: center;">133</td> </tr> <tr> <td style="text-align: center;">441</td> </tr> </table>					133	441
133						
441						

TEMPORARY EXCAVATION = 20
 TEMPORARY EMBANKMENT = 2
 XXXX TEMPORARY PAVEMENT