


H:\1998\98404\DWG\SSBACON.DWG PLOT SCALE: 1=5

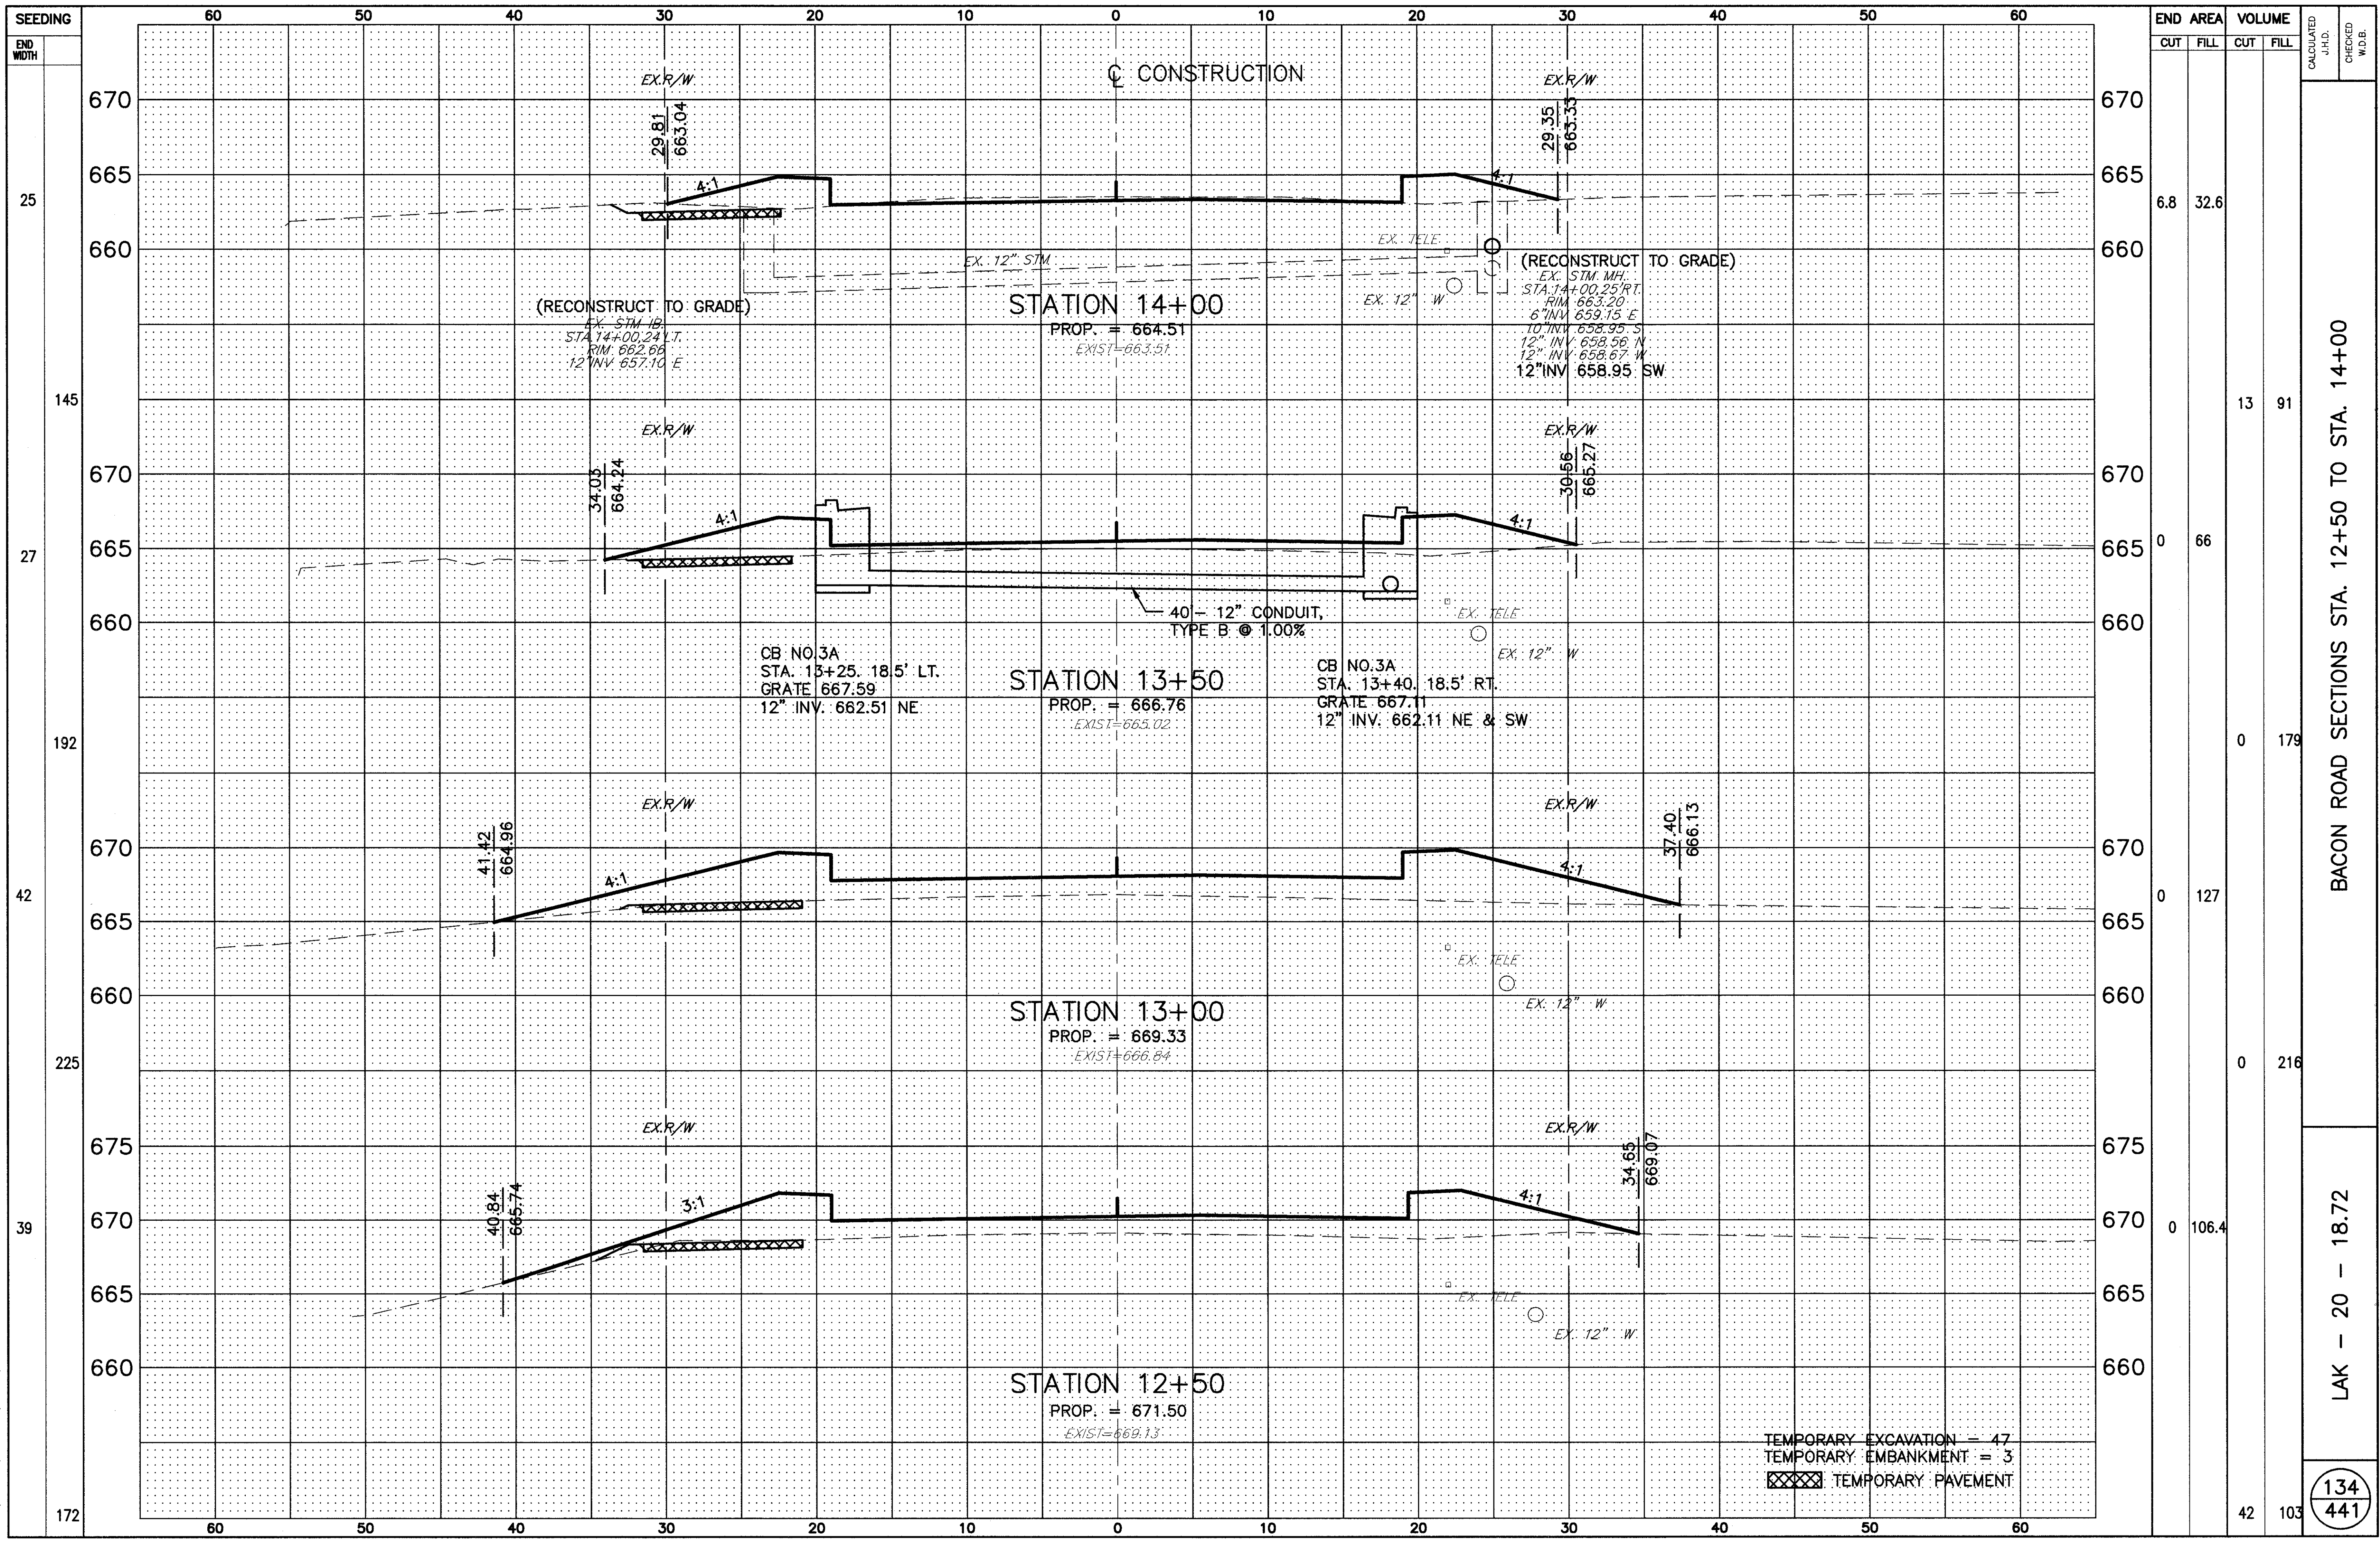

END AREA	VOLUME	CALCULATED	CHECKED	W.D.B.
6.8	32.6			
0	66	13	91	
0	179	0	179	
0	127	0	216	
0	106.4			
42	103			

BACON ROAD SECTIONS STA. 12+50 TO STA. 14+00

LAK - 20 - 18.72

134
441

TEMPORARY EXCAVATION = 17
 TEMPORARY EMBANKMENT = 3
 TEMPORARY PAVEMENT