


H:\1998\98404\DWG\SSBACON.DWG PLOT SCALE: 1=5

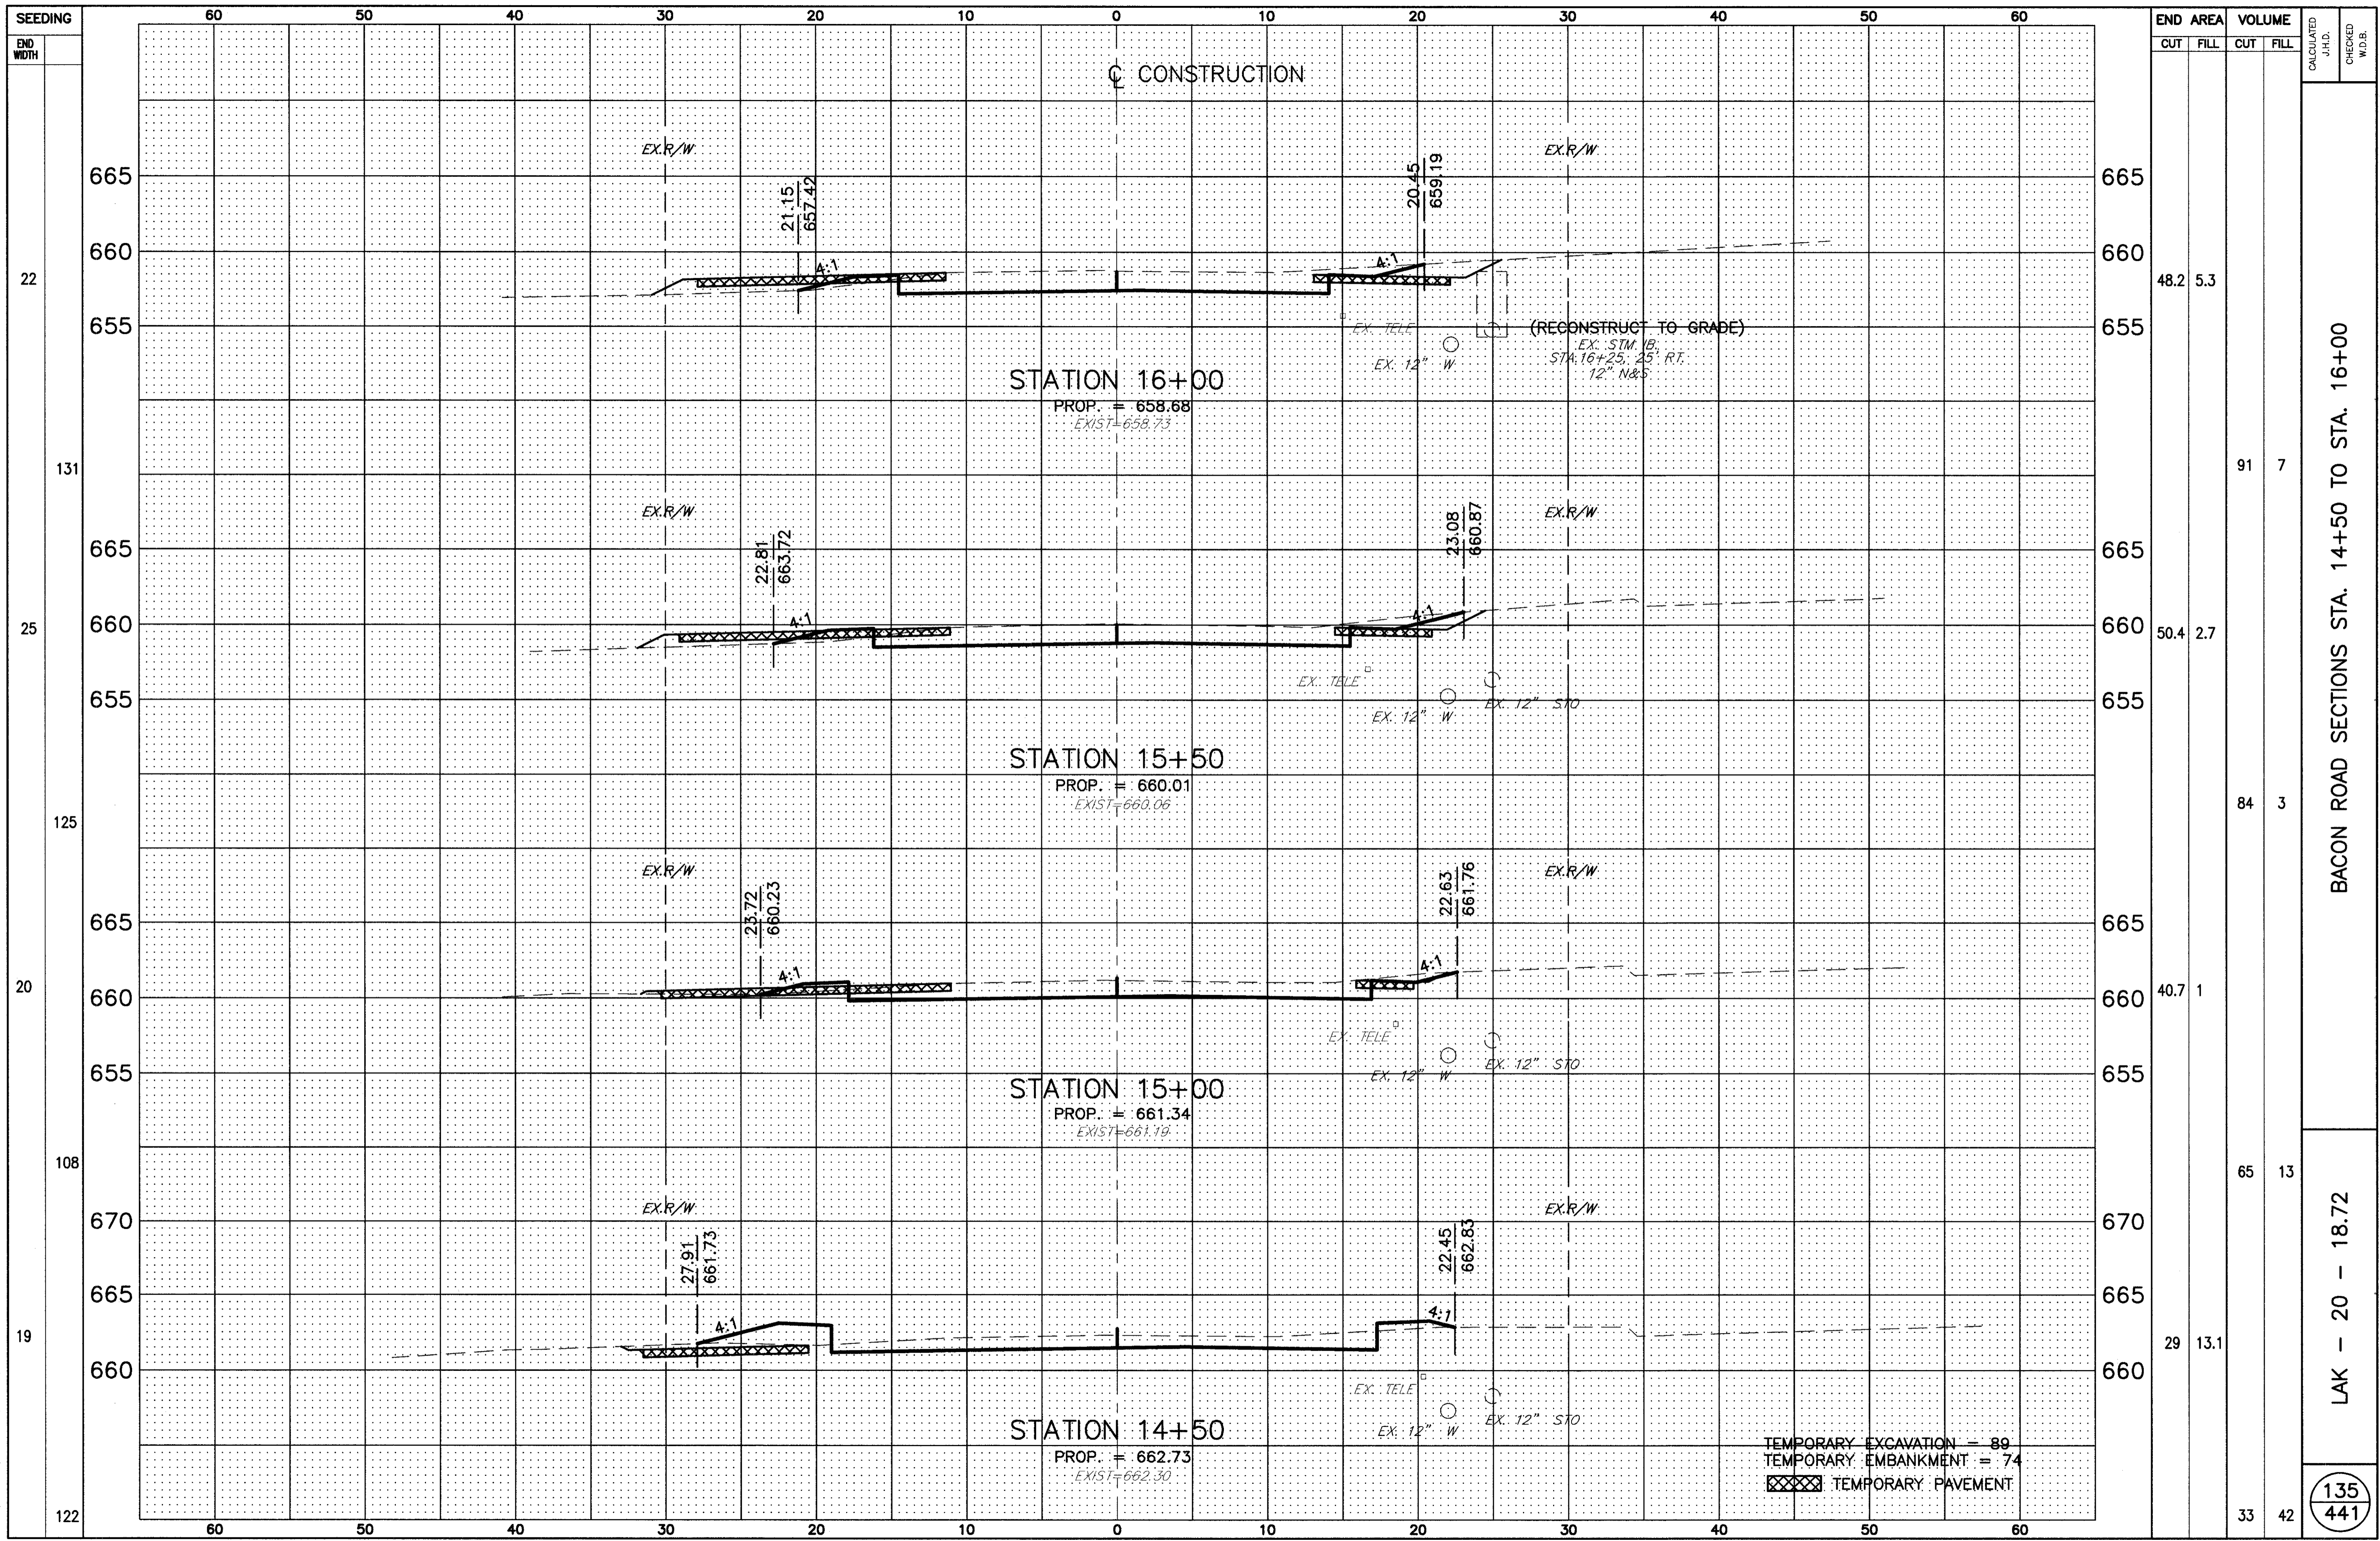

END AREA	VOLUME		CALCULATED J.H.D.	CHECKED W.D.B.
	CUT	FILL		
48.2	5.3			
91	7			
50.4	2.7			
84	3			
40.7	1			
65	13			
29	13.1			
33	42			

BACON ROAD SECTIONS STA. 14+50 TO STA. 16+00

LAK - 20 - 18.72

135
441

TEMPORARY EXCAVATION = 89
 TEMPORARY EMBANKMENT = 74
 [XXXX] TEMPORARY PAVEMENT