


H:\1998\98404\DWG\SSBACON.DWG PLOT SCALE: 1=5

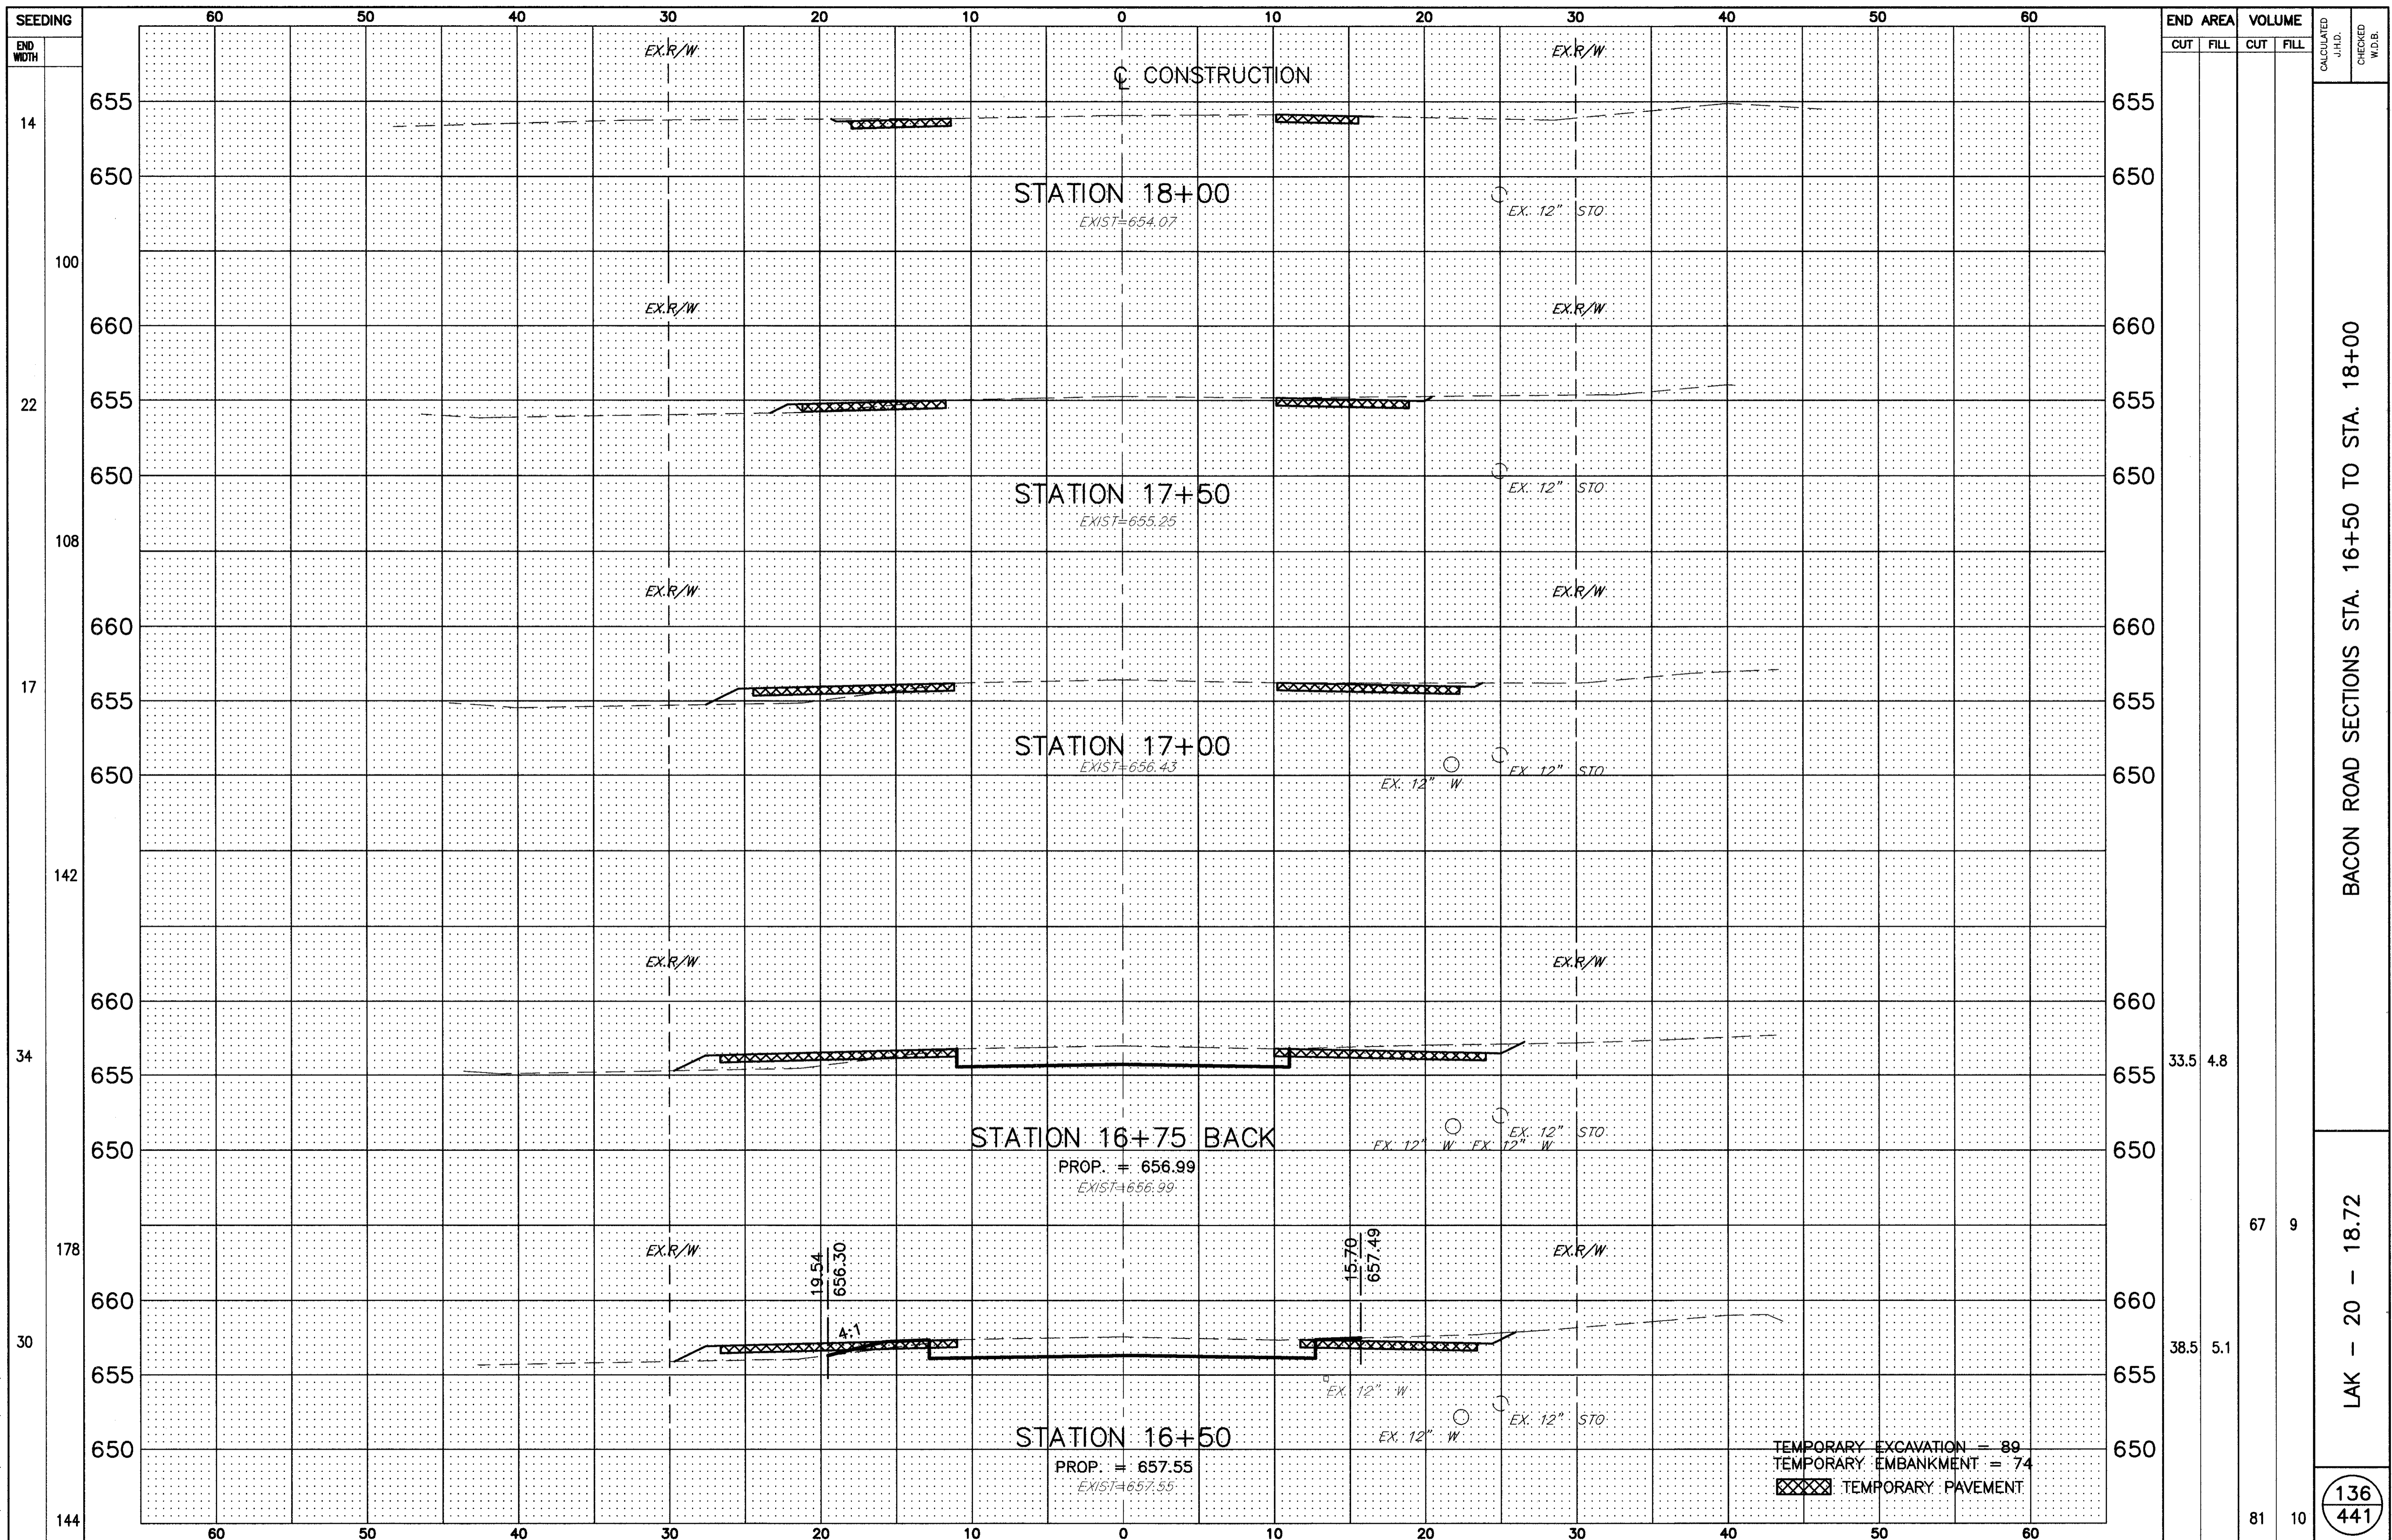

END AREA	VOLUME	CALCULATED J.H.D.	CHECKED W.D.B.				
				CUT	FILL	CUT	FILL
33.5	4.8						
				67	9		
38.5	5.1						
81	10						

BACON ROAD SECTIONS STA. 16+50 TO STA. 18+00

LAK - 20 - 18.72

136
441