


H:\1998\98404\DWG\XSSCHECK.DWG PLOT SCALE: 1=5

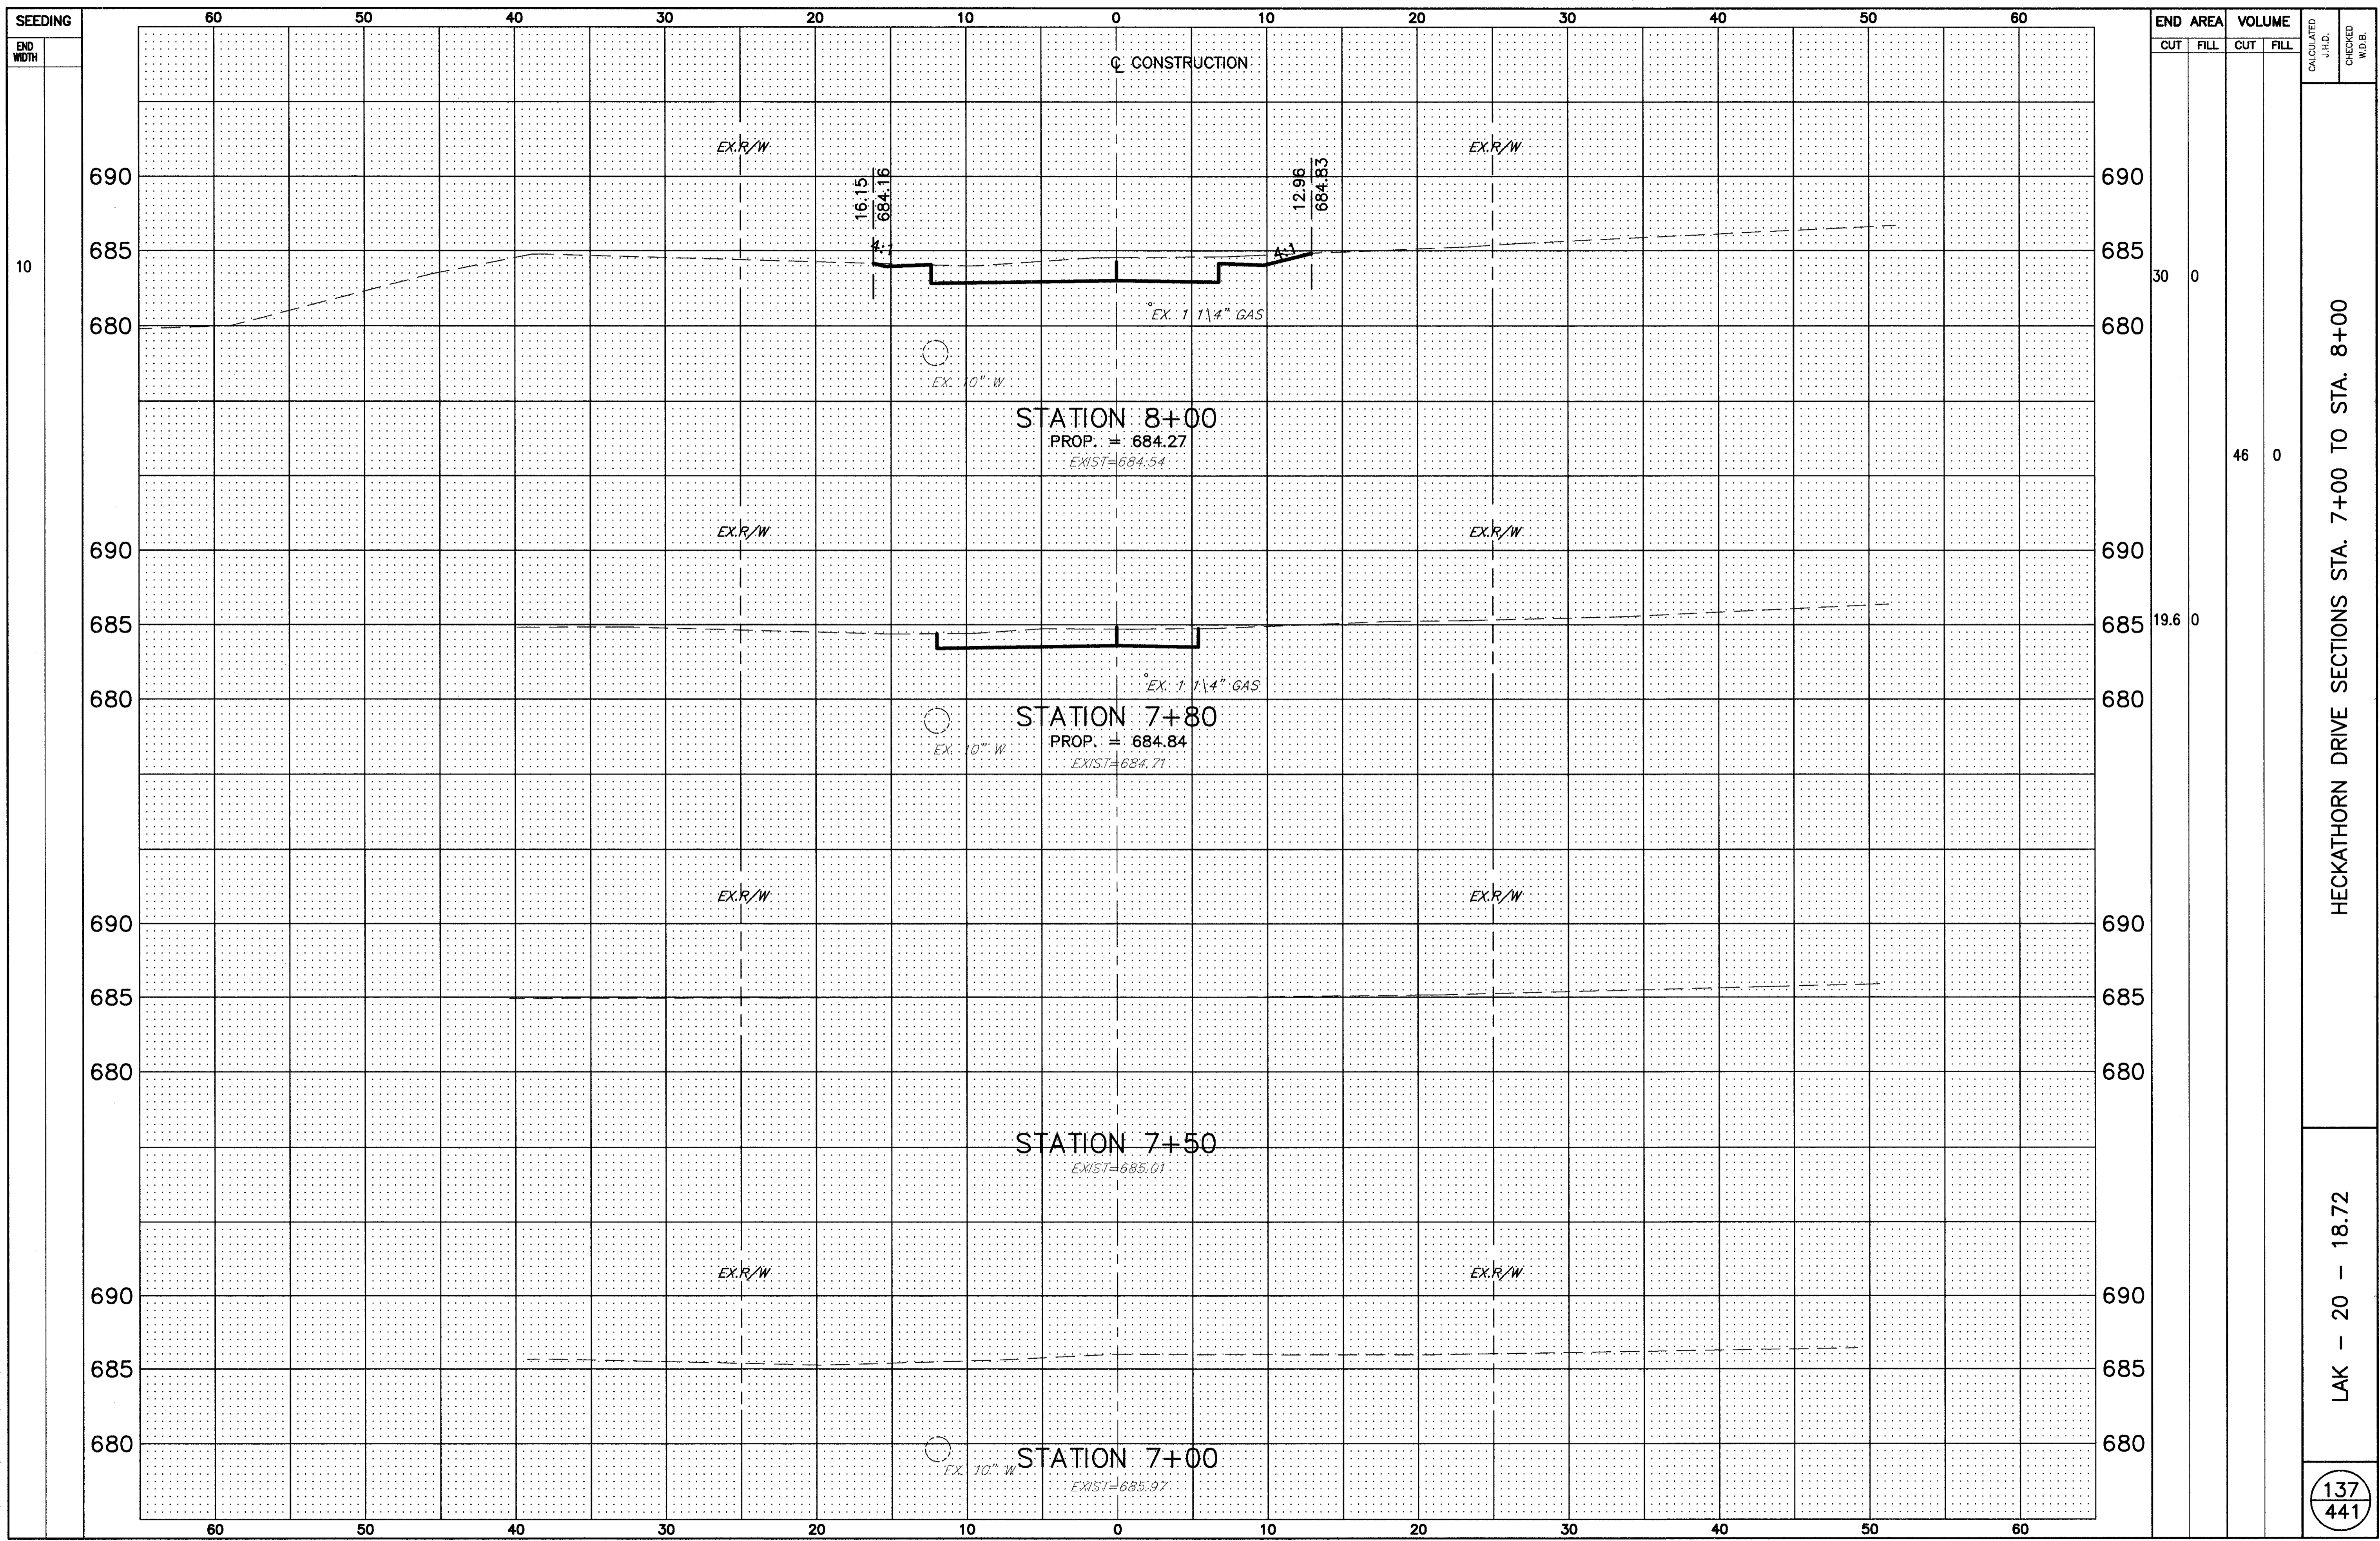

END AREA	VOLUME	CALCULATED J.H.D.	CHECKED W.D.B.
30	0		
46	0		
19.6	0		

HECKATHORN DRIVE SECTIONS STA. 7+00 TO STA. 8+00

LAK - 20 - 18.72

137
441