


H:\1998\98404\DWG\XSSHECK.DWG PLOT SCALE: 1=5

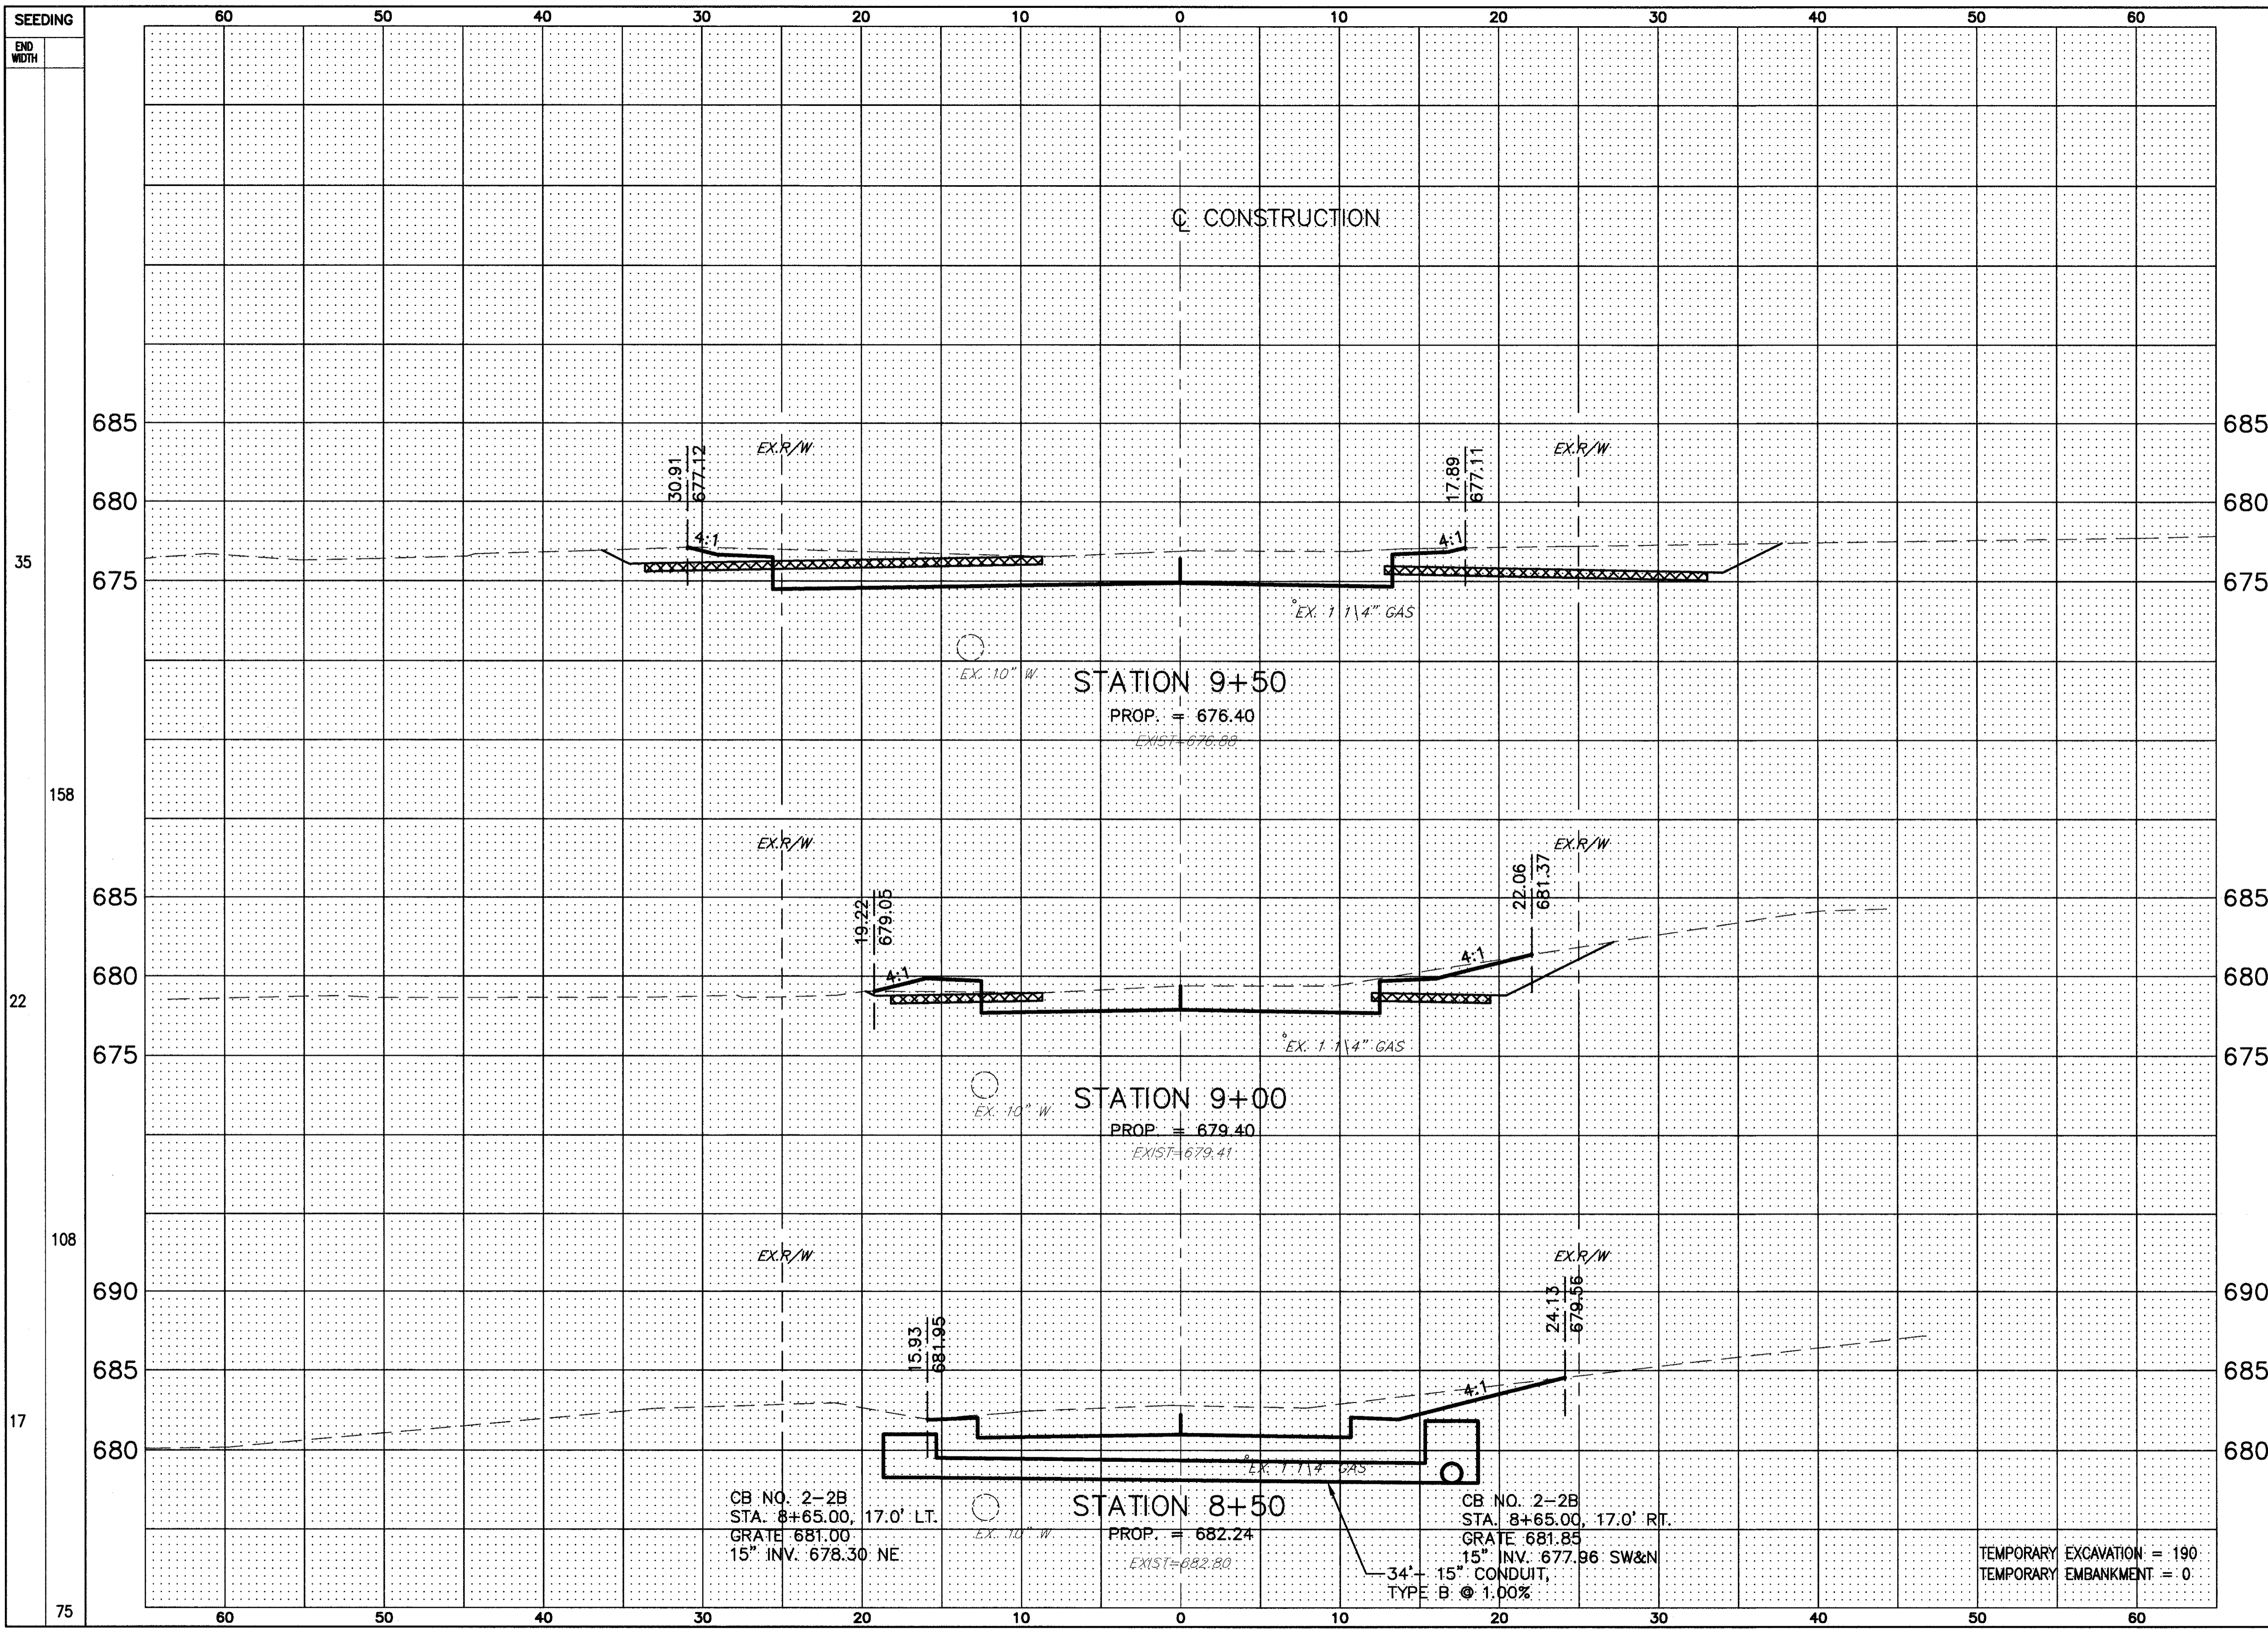

END AREA	VOLUME	
	CUT	FILL
73.8	40.4	
96	59	
30	23.2	
76	21	
52	0	
76	0	

HECKATHORN DRIVE SECTIONS STA. 8+50 TO STA. 9+50

LAK - 20 - 18.72

138  
441

CB NO. 2-2B  
STA. 8+65.00, 17.0' LT.  
GRATE 681.00  
15" INV. 678.30 NE

EX. 10" W.  
PROP. = 682.24  
EXIST. = 682.80

CB NO. 2-2B  
STA. 8+65.00, 17.0' RT.  
GRATE 681.85  
15" INV. 677.96 SW&N  
TYPE B @ 1.00%

TEMPORARY EXCAVATION = 190  
TEMPORARY EMBANKMENT = 0