


H:\1998\98404\DWG\XSRELHALE.DWG PLOT SCALE 1=5

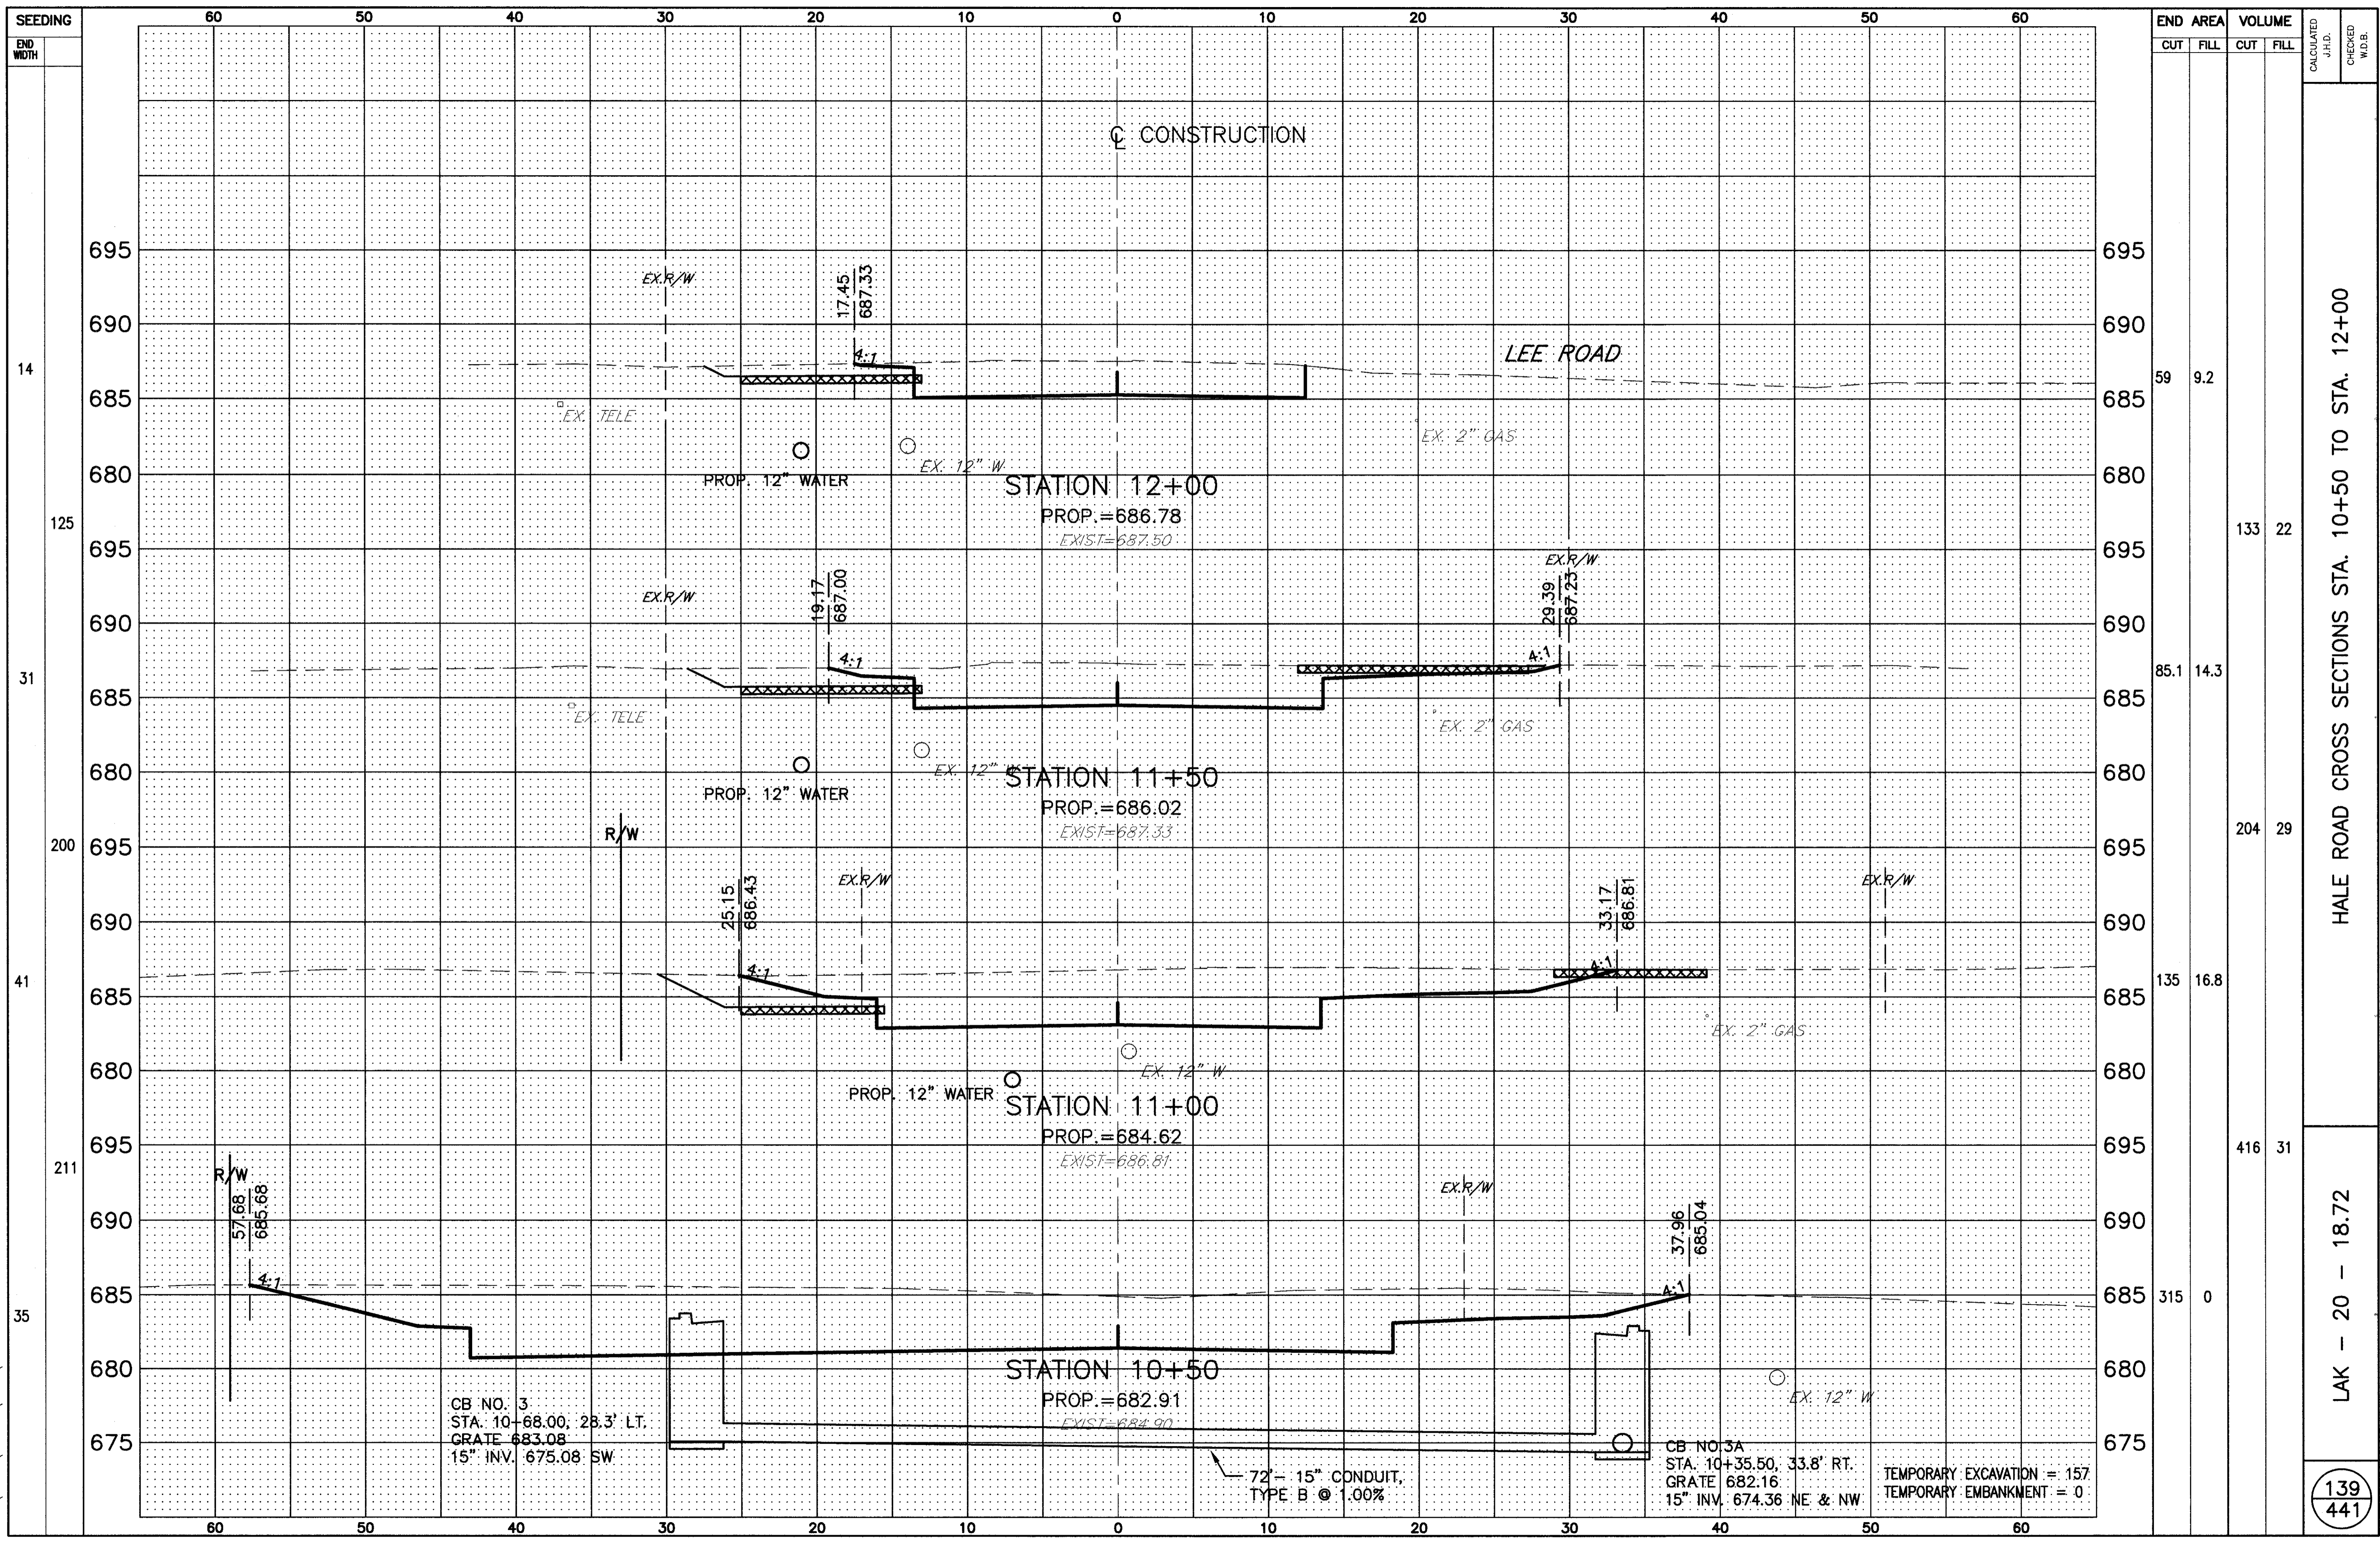

END AREA	VOLUME		CALCULATED J.H.D.	CHECKED W.D.B.
	CUT	FILL		
59	9.2			
133	22			
85.1	14.3			
204	29			
135	16.8			
416	31			
315	0			

HAILE ROAD CROSS SECTIONS STA. 10+50 TO STA. 12+00
 LAK - 20 - 18.72
 139
 441