


H:\1998\98404\DWG\XC016.DWG PLOT SCALE 1=5

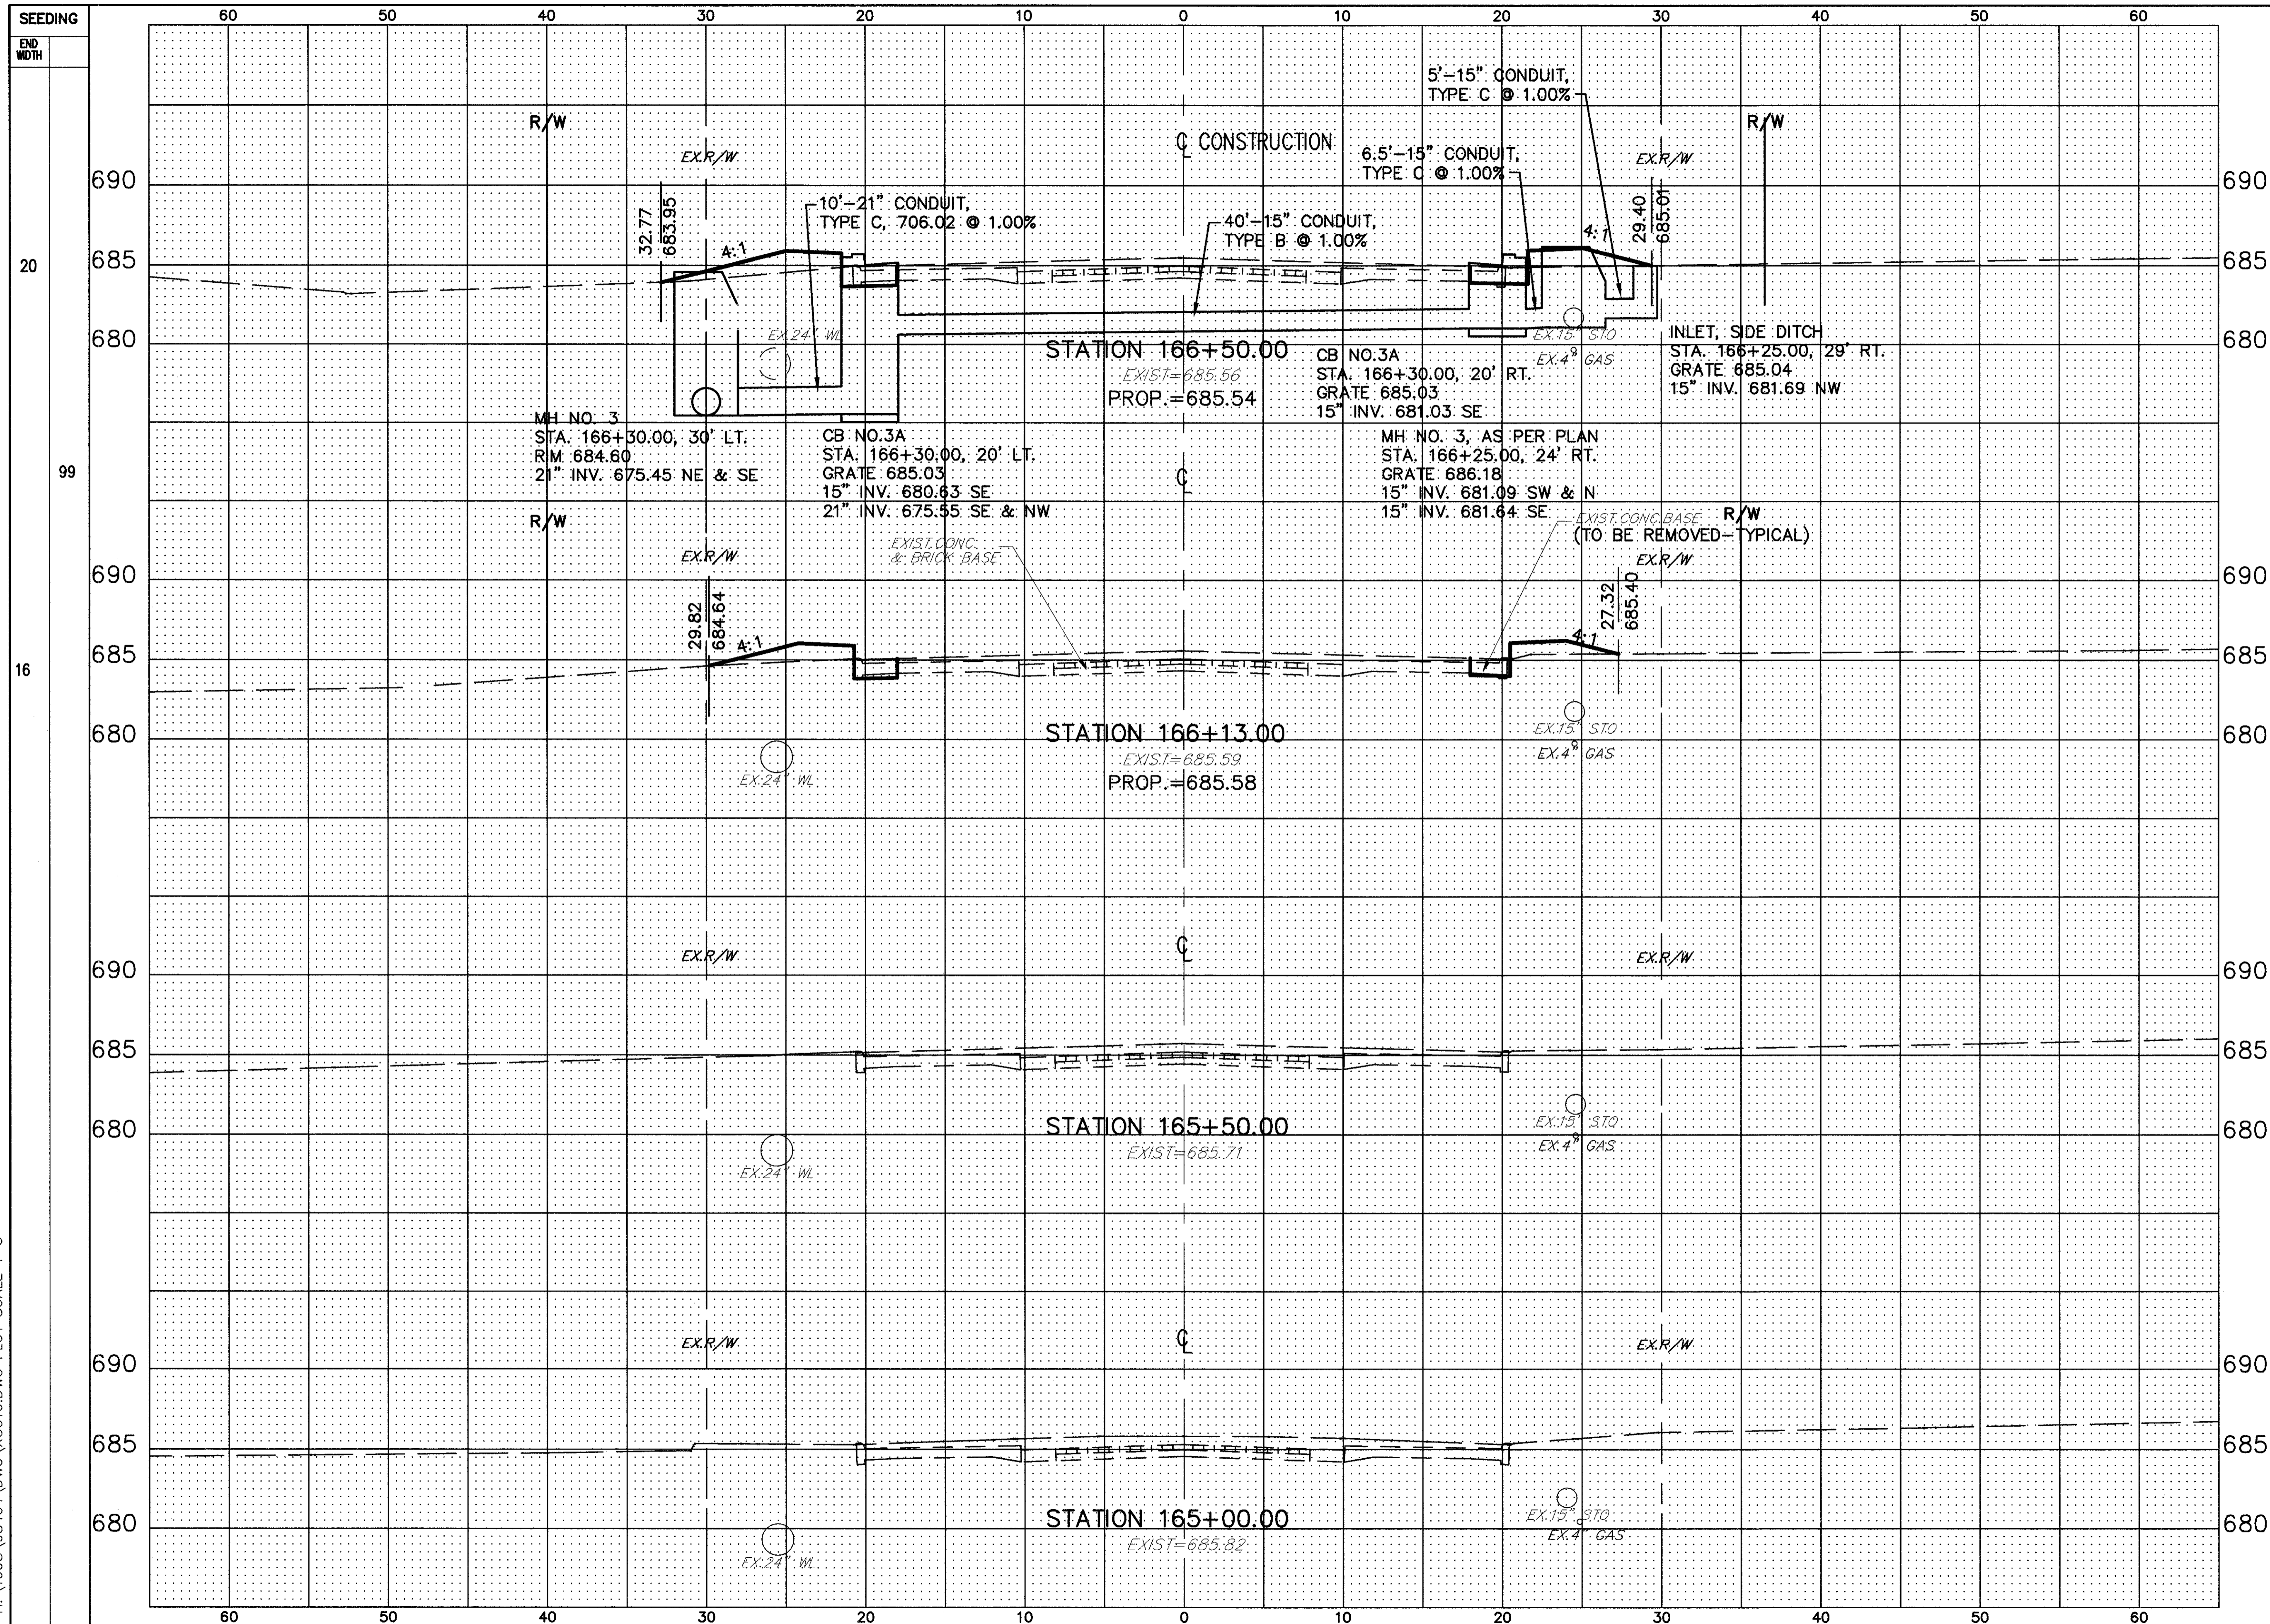

END AREA	VOLUME	CALCULATED J.H.D.	CHECKED W.D.B.				
				CUT	FILL	CUT	FILL
1.6	15.5			2	24		
0.8	10.7						

SECTION STA. 165+00 TO STA. 166+50

LAK - 20 - 18.72