


H:\1998\98404\DWG\XC017.DWG PLOT SCALE 1=5

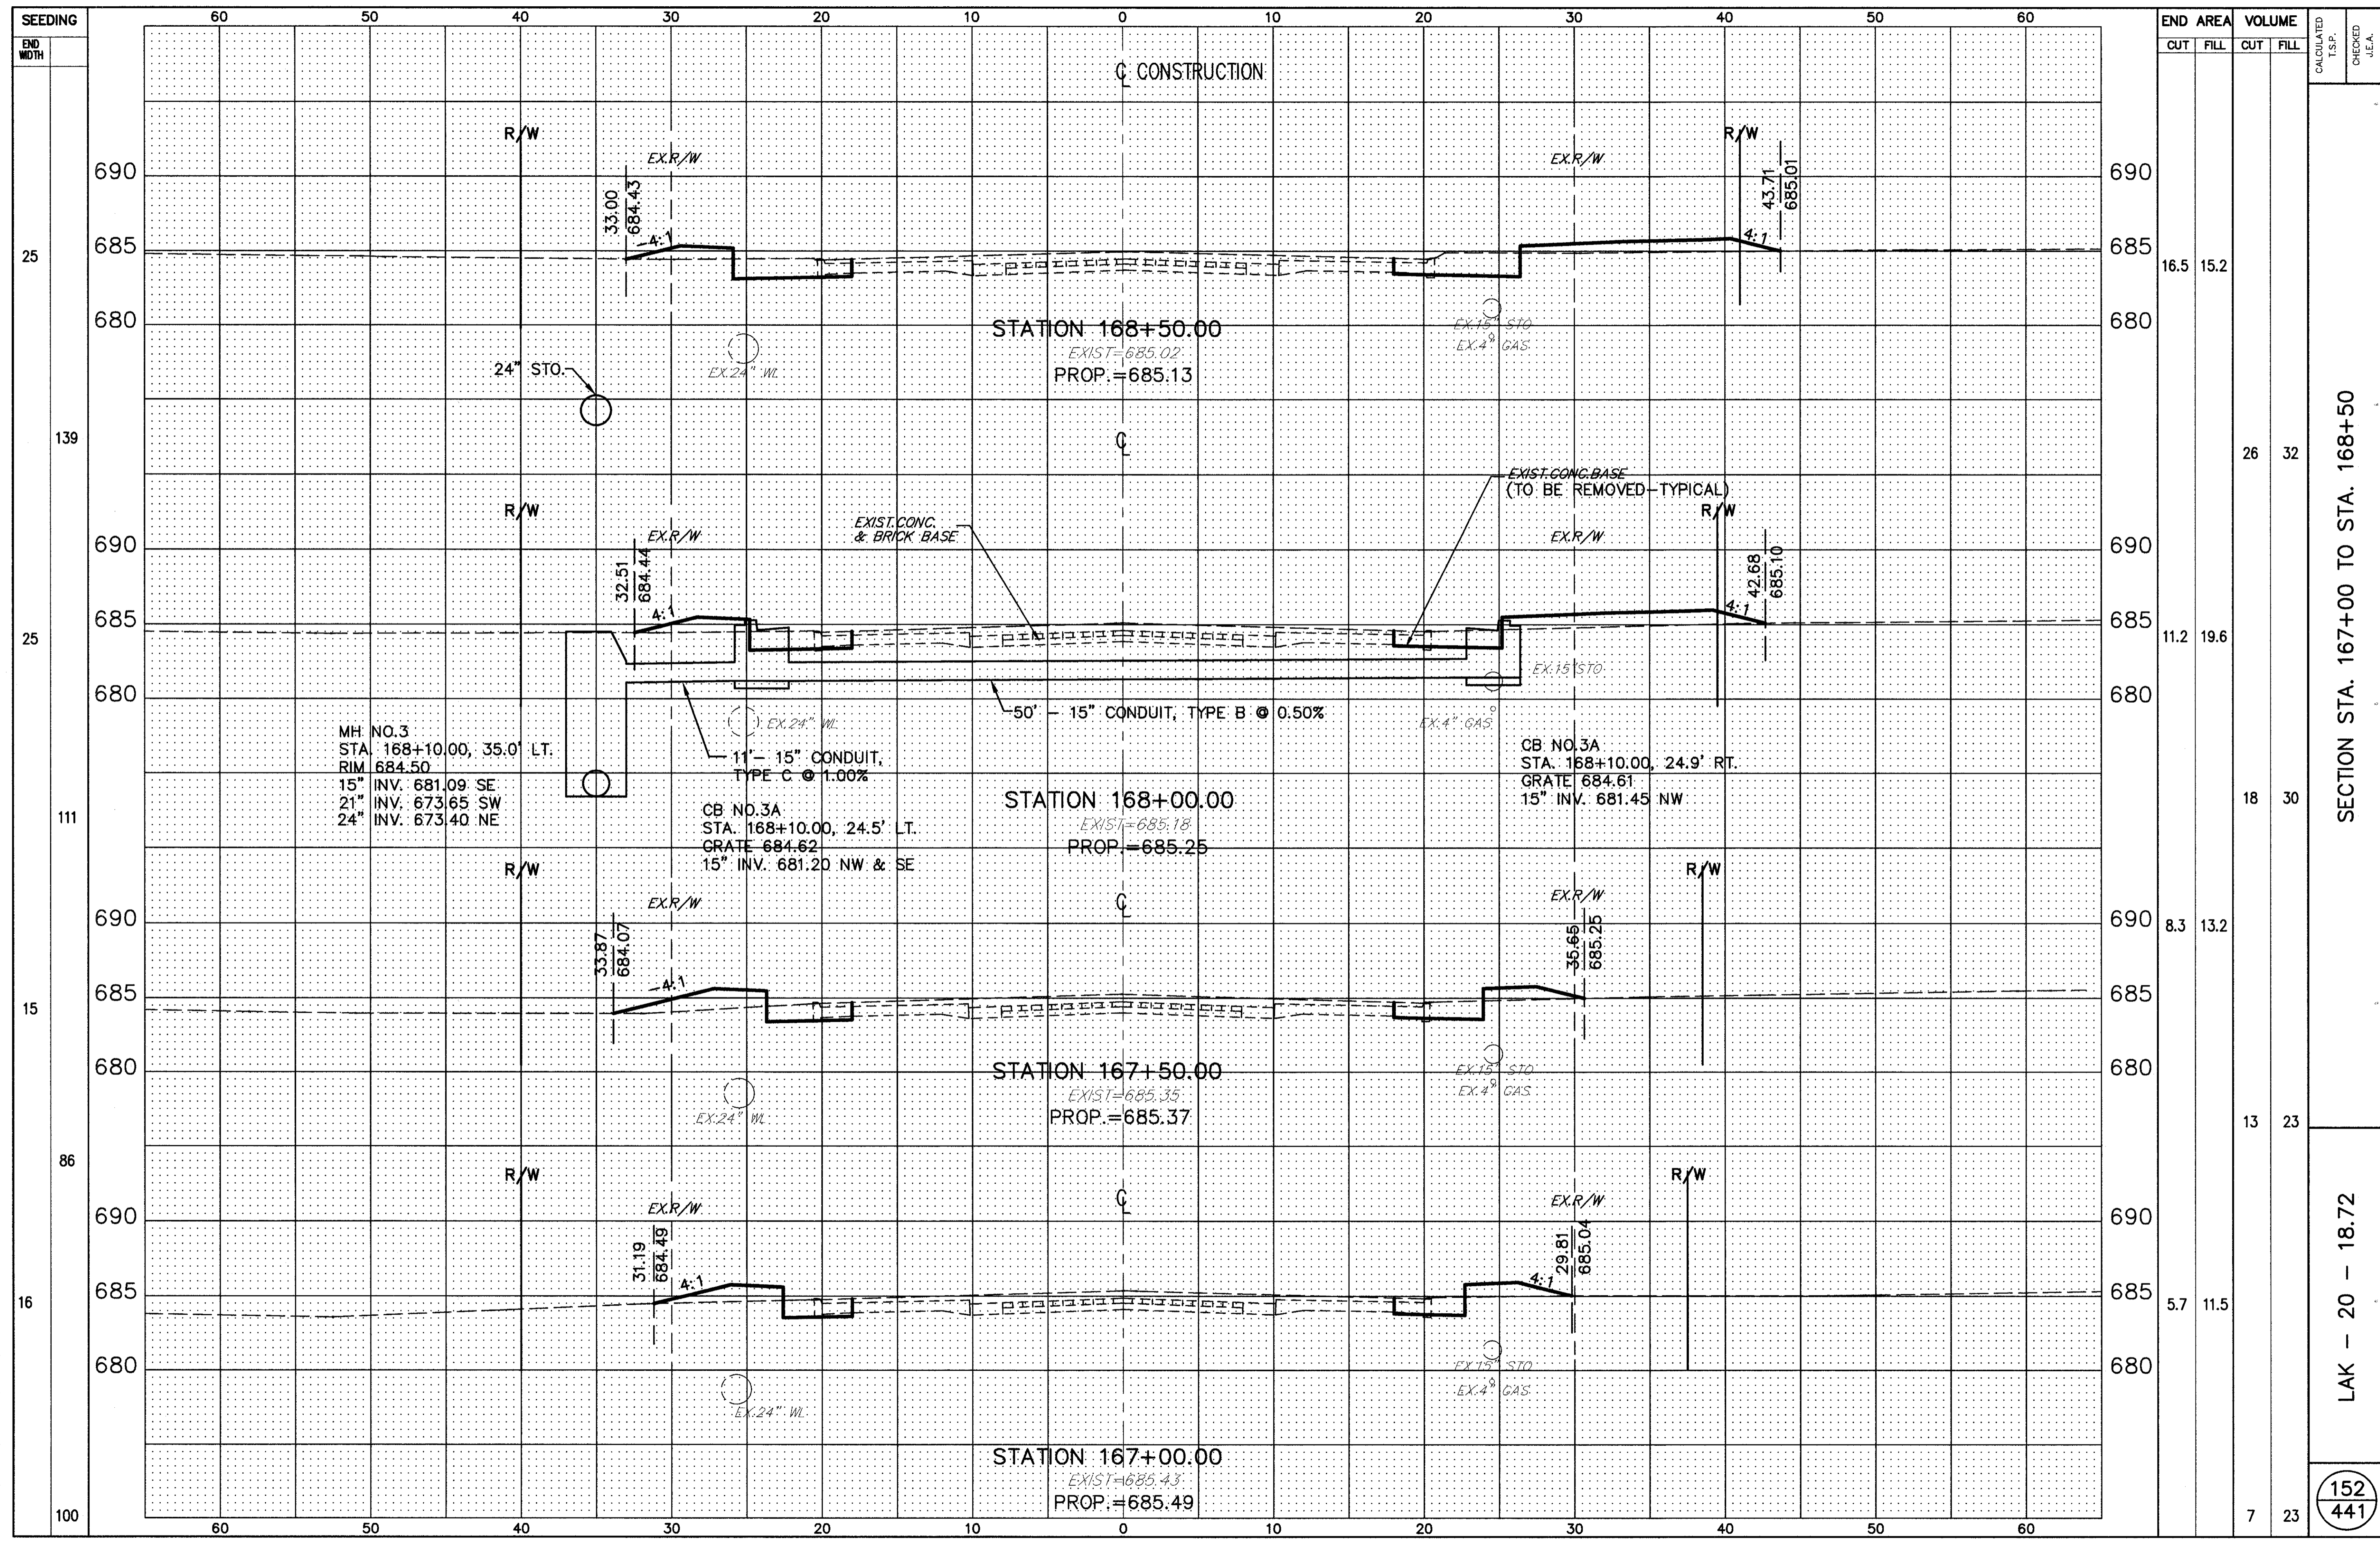

END AREA	VOLUME	CALCULATED T.S.P.	CHECKED J.E.A.
16.5	15.2		
11.2	19.6		
8.3	13.2		
5.7	11.5		
26	32		
18	30		
13	23		
7	23		

SECTION STA. 167+00 TO STA. 168+50

LAK - 20 - 18.72

152 / 441