


H:\1998\98404\DWG\XC018.DWG PLOT SCALE 1=5

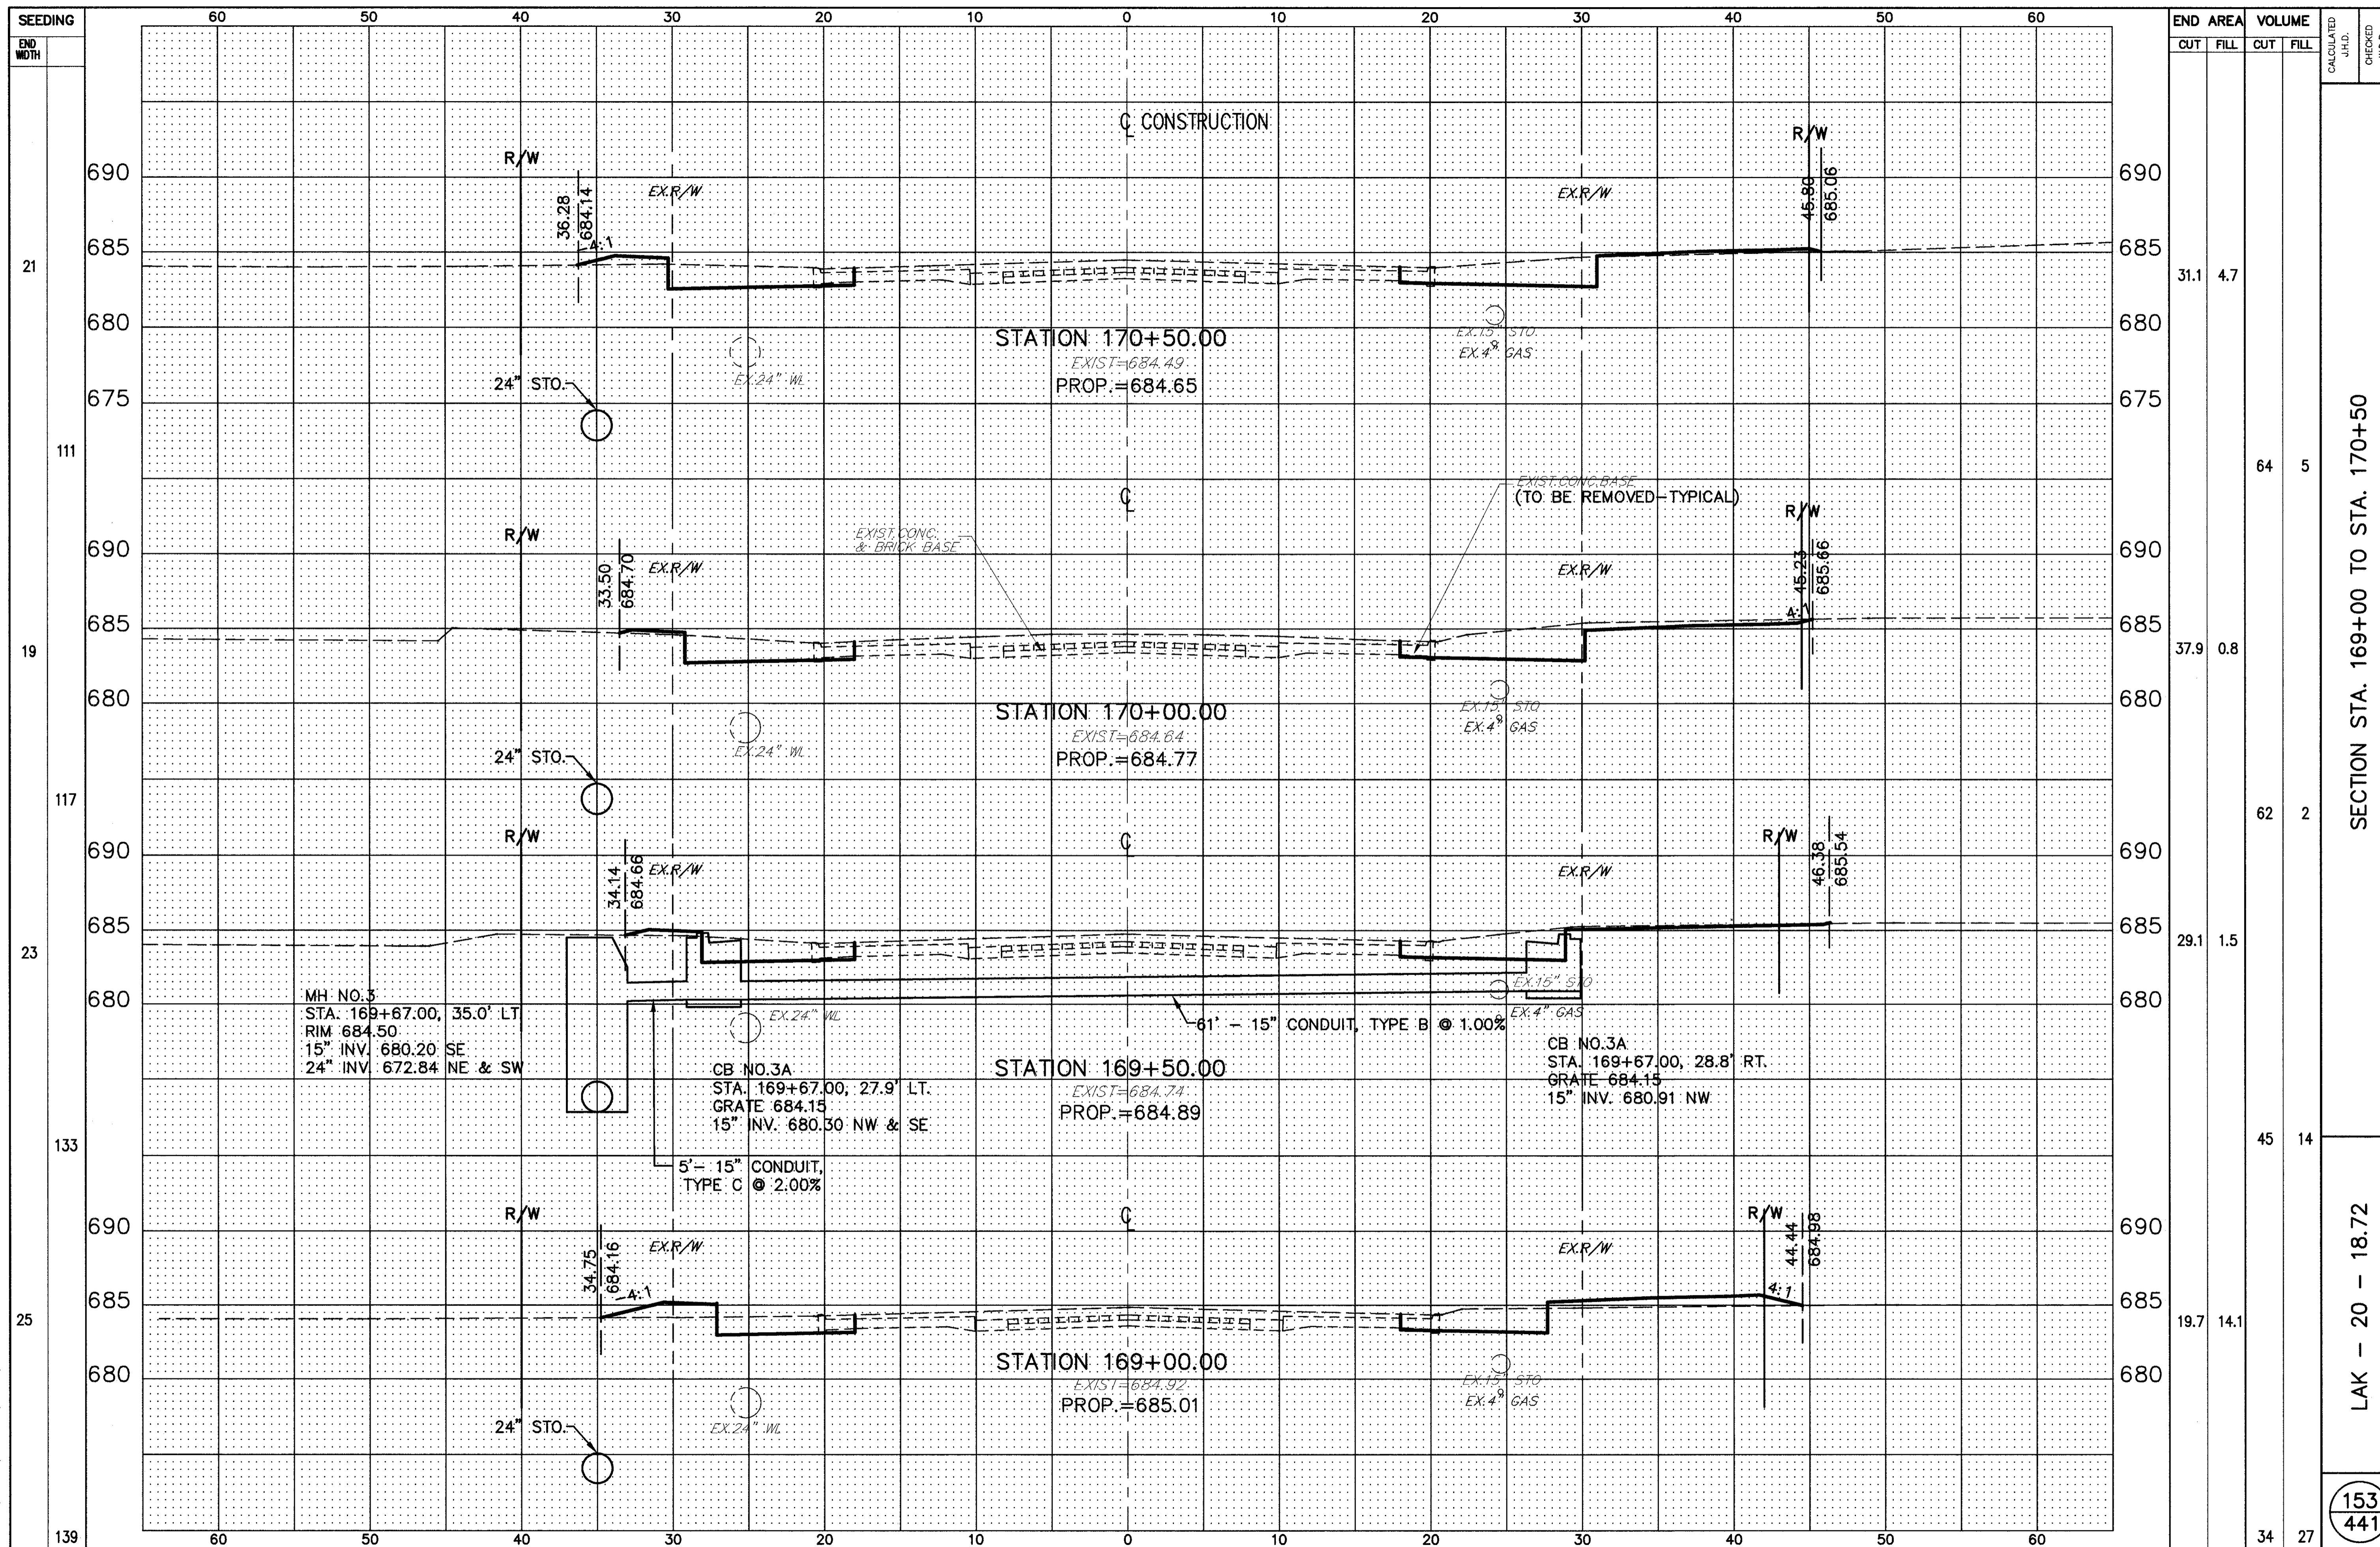

END AREA	VOLUME	CALCULATED J.H.D.	CHECKED W.D.B.
31.1	4.7		
37.9	0.8		
29.1	1.5		
45	14		
19.7	14.1		
64	5		
62	2		

SECTION STA. 169+00 TO STA. 170+50

LAK - 20 - 18.72

153
441