


H:\1998\98404\DWG\XC019.DWG PLOT SCALE 1=5

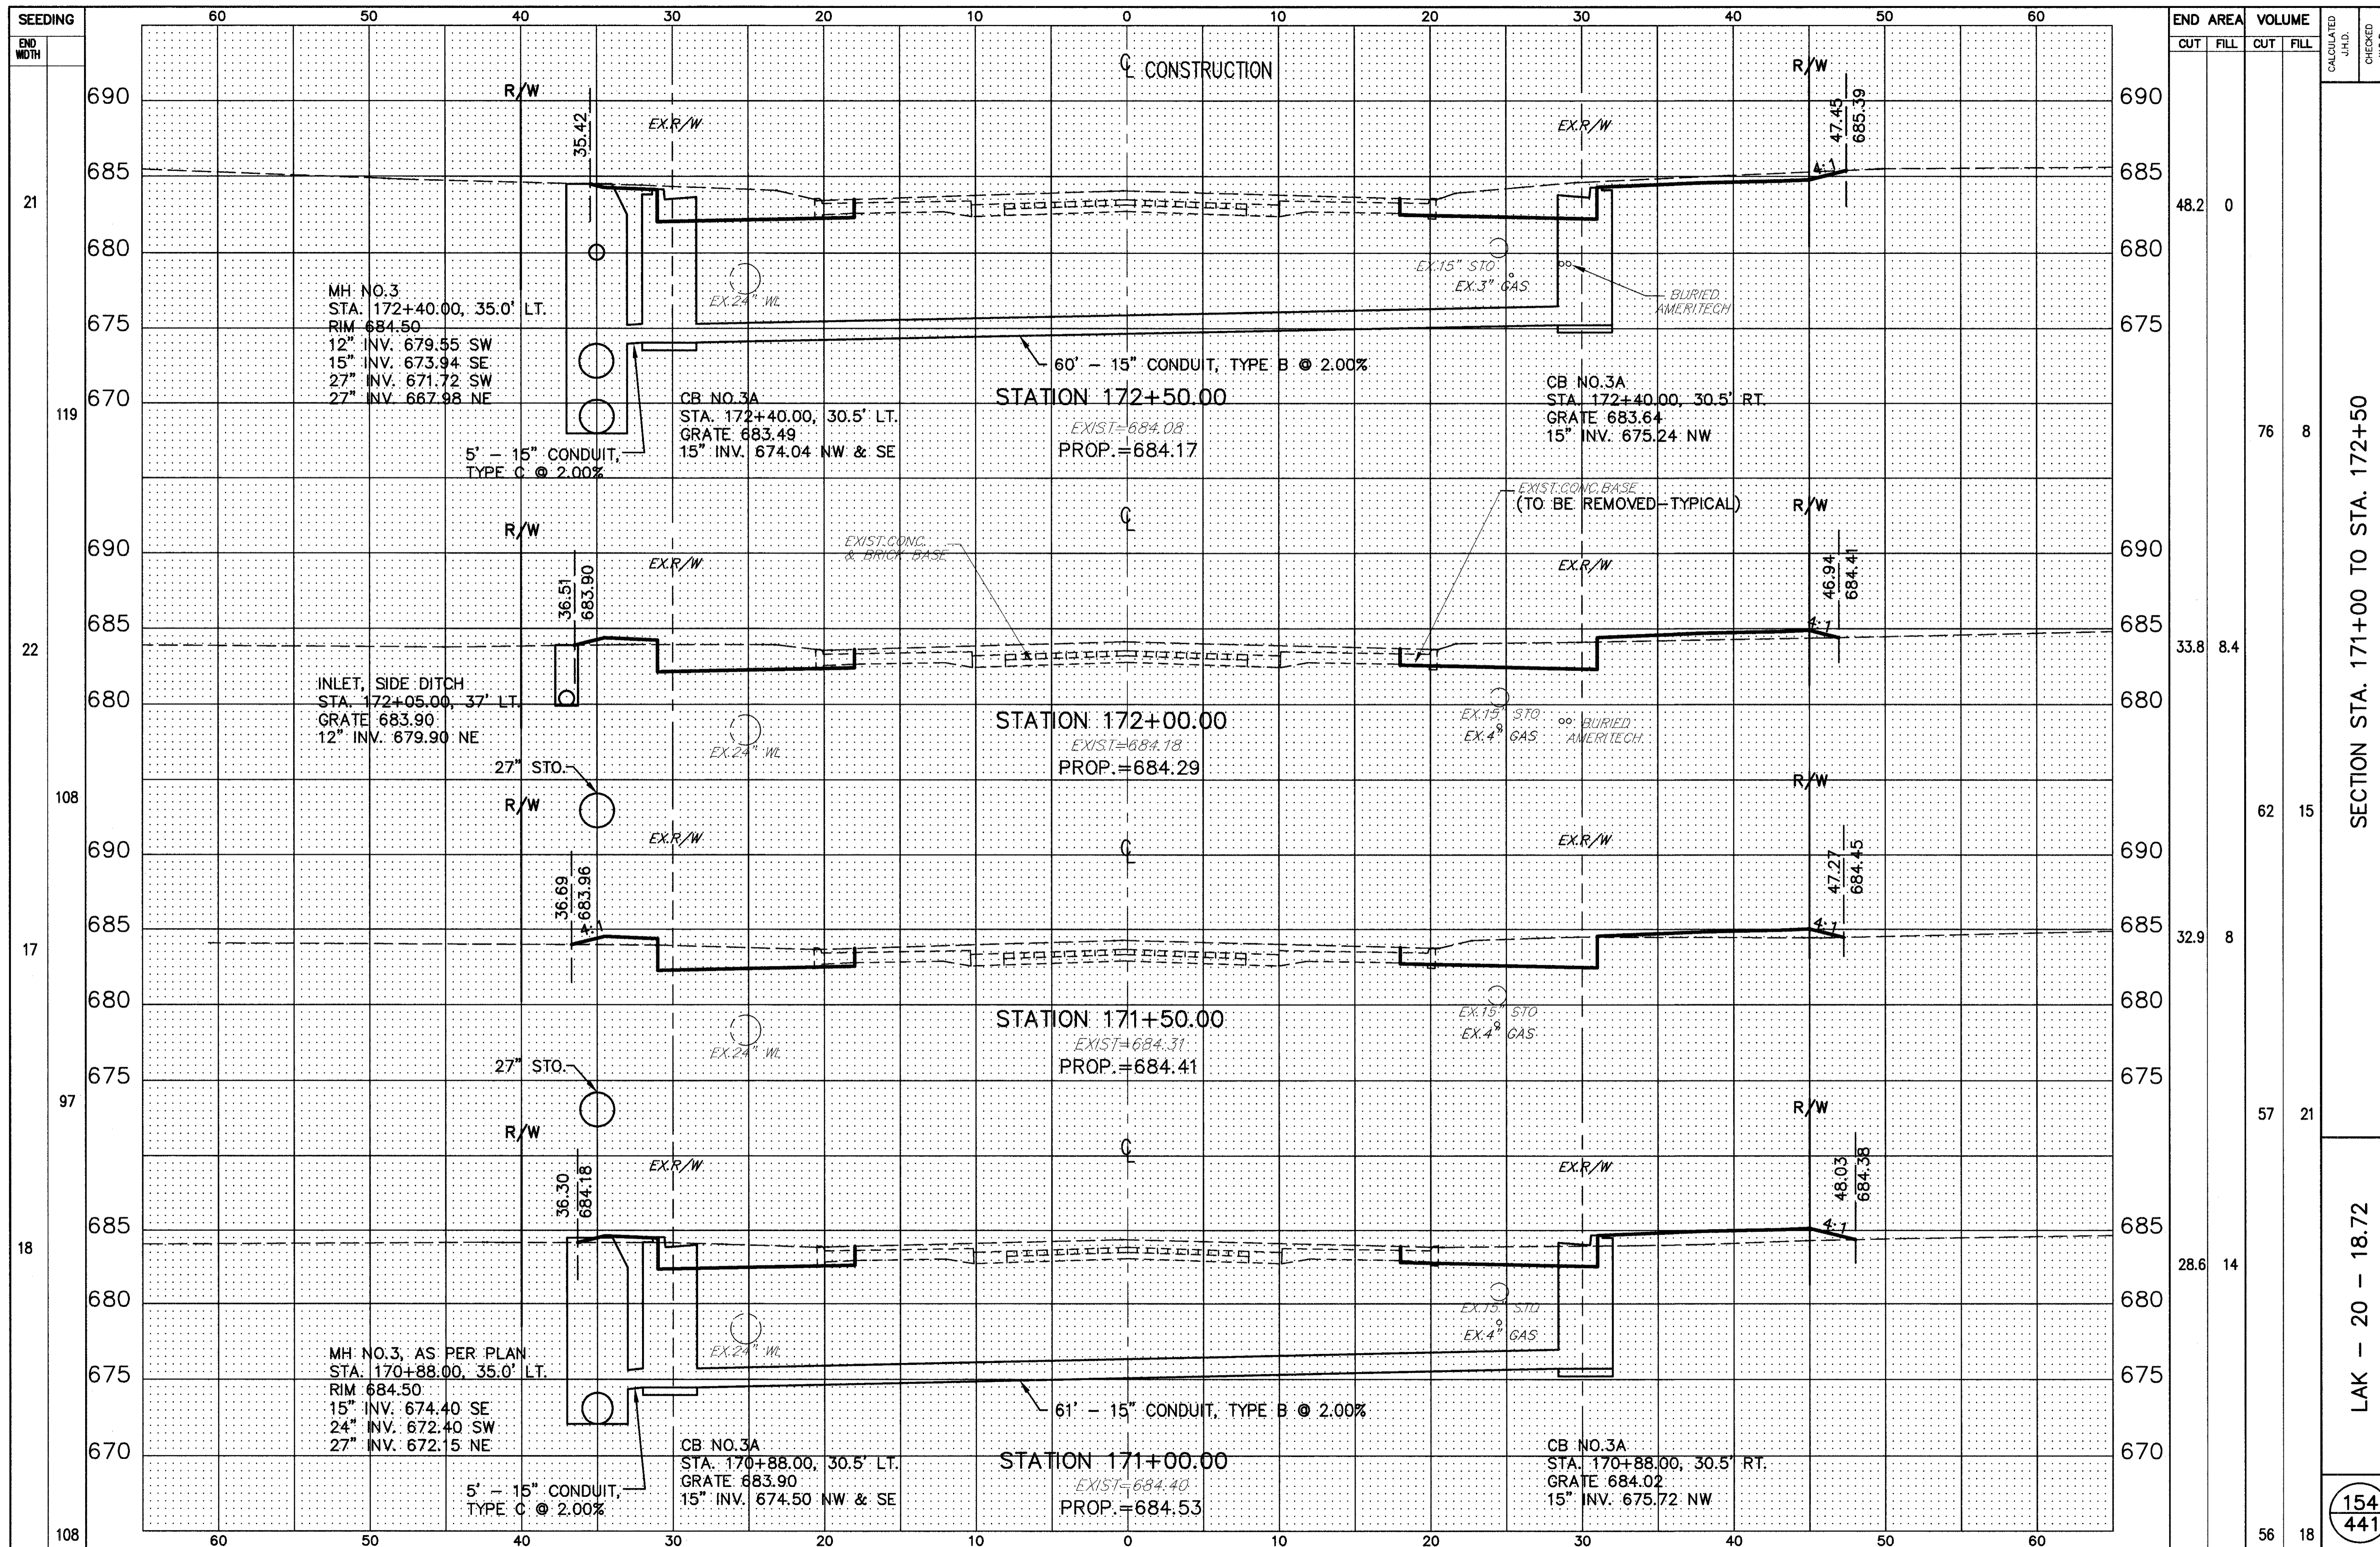

END WIDTH	END AREA		VOLUME		CALCULATED J.H.D.	CHECKED W.D.B.
	CUT	FILL	CUT	FILL		
21	48.2	0				
119			76	8		
22	33.8	8.4				
108			62	15		
17	32.9	8				
97			57	21		
18	28.6	14				
108			56	18		

SECTION STA. 171+00 TO STA. 172+50

LAK - 20 - 18.72

154  
441