


H:\1998\98404\DWG\XC021.DWG PLOT SCALE 1=5

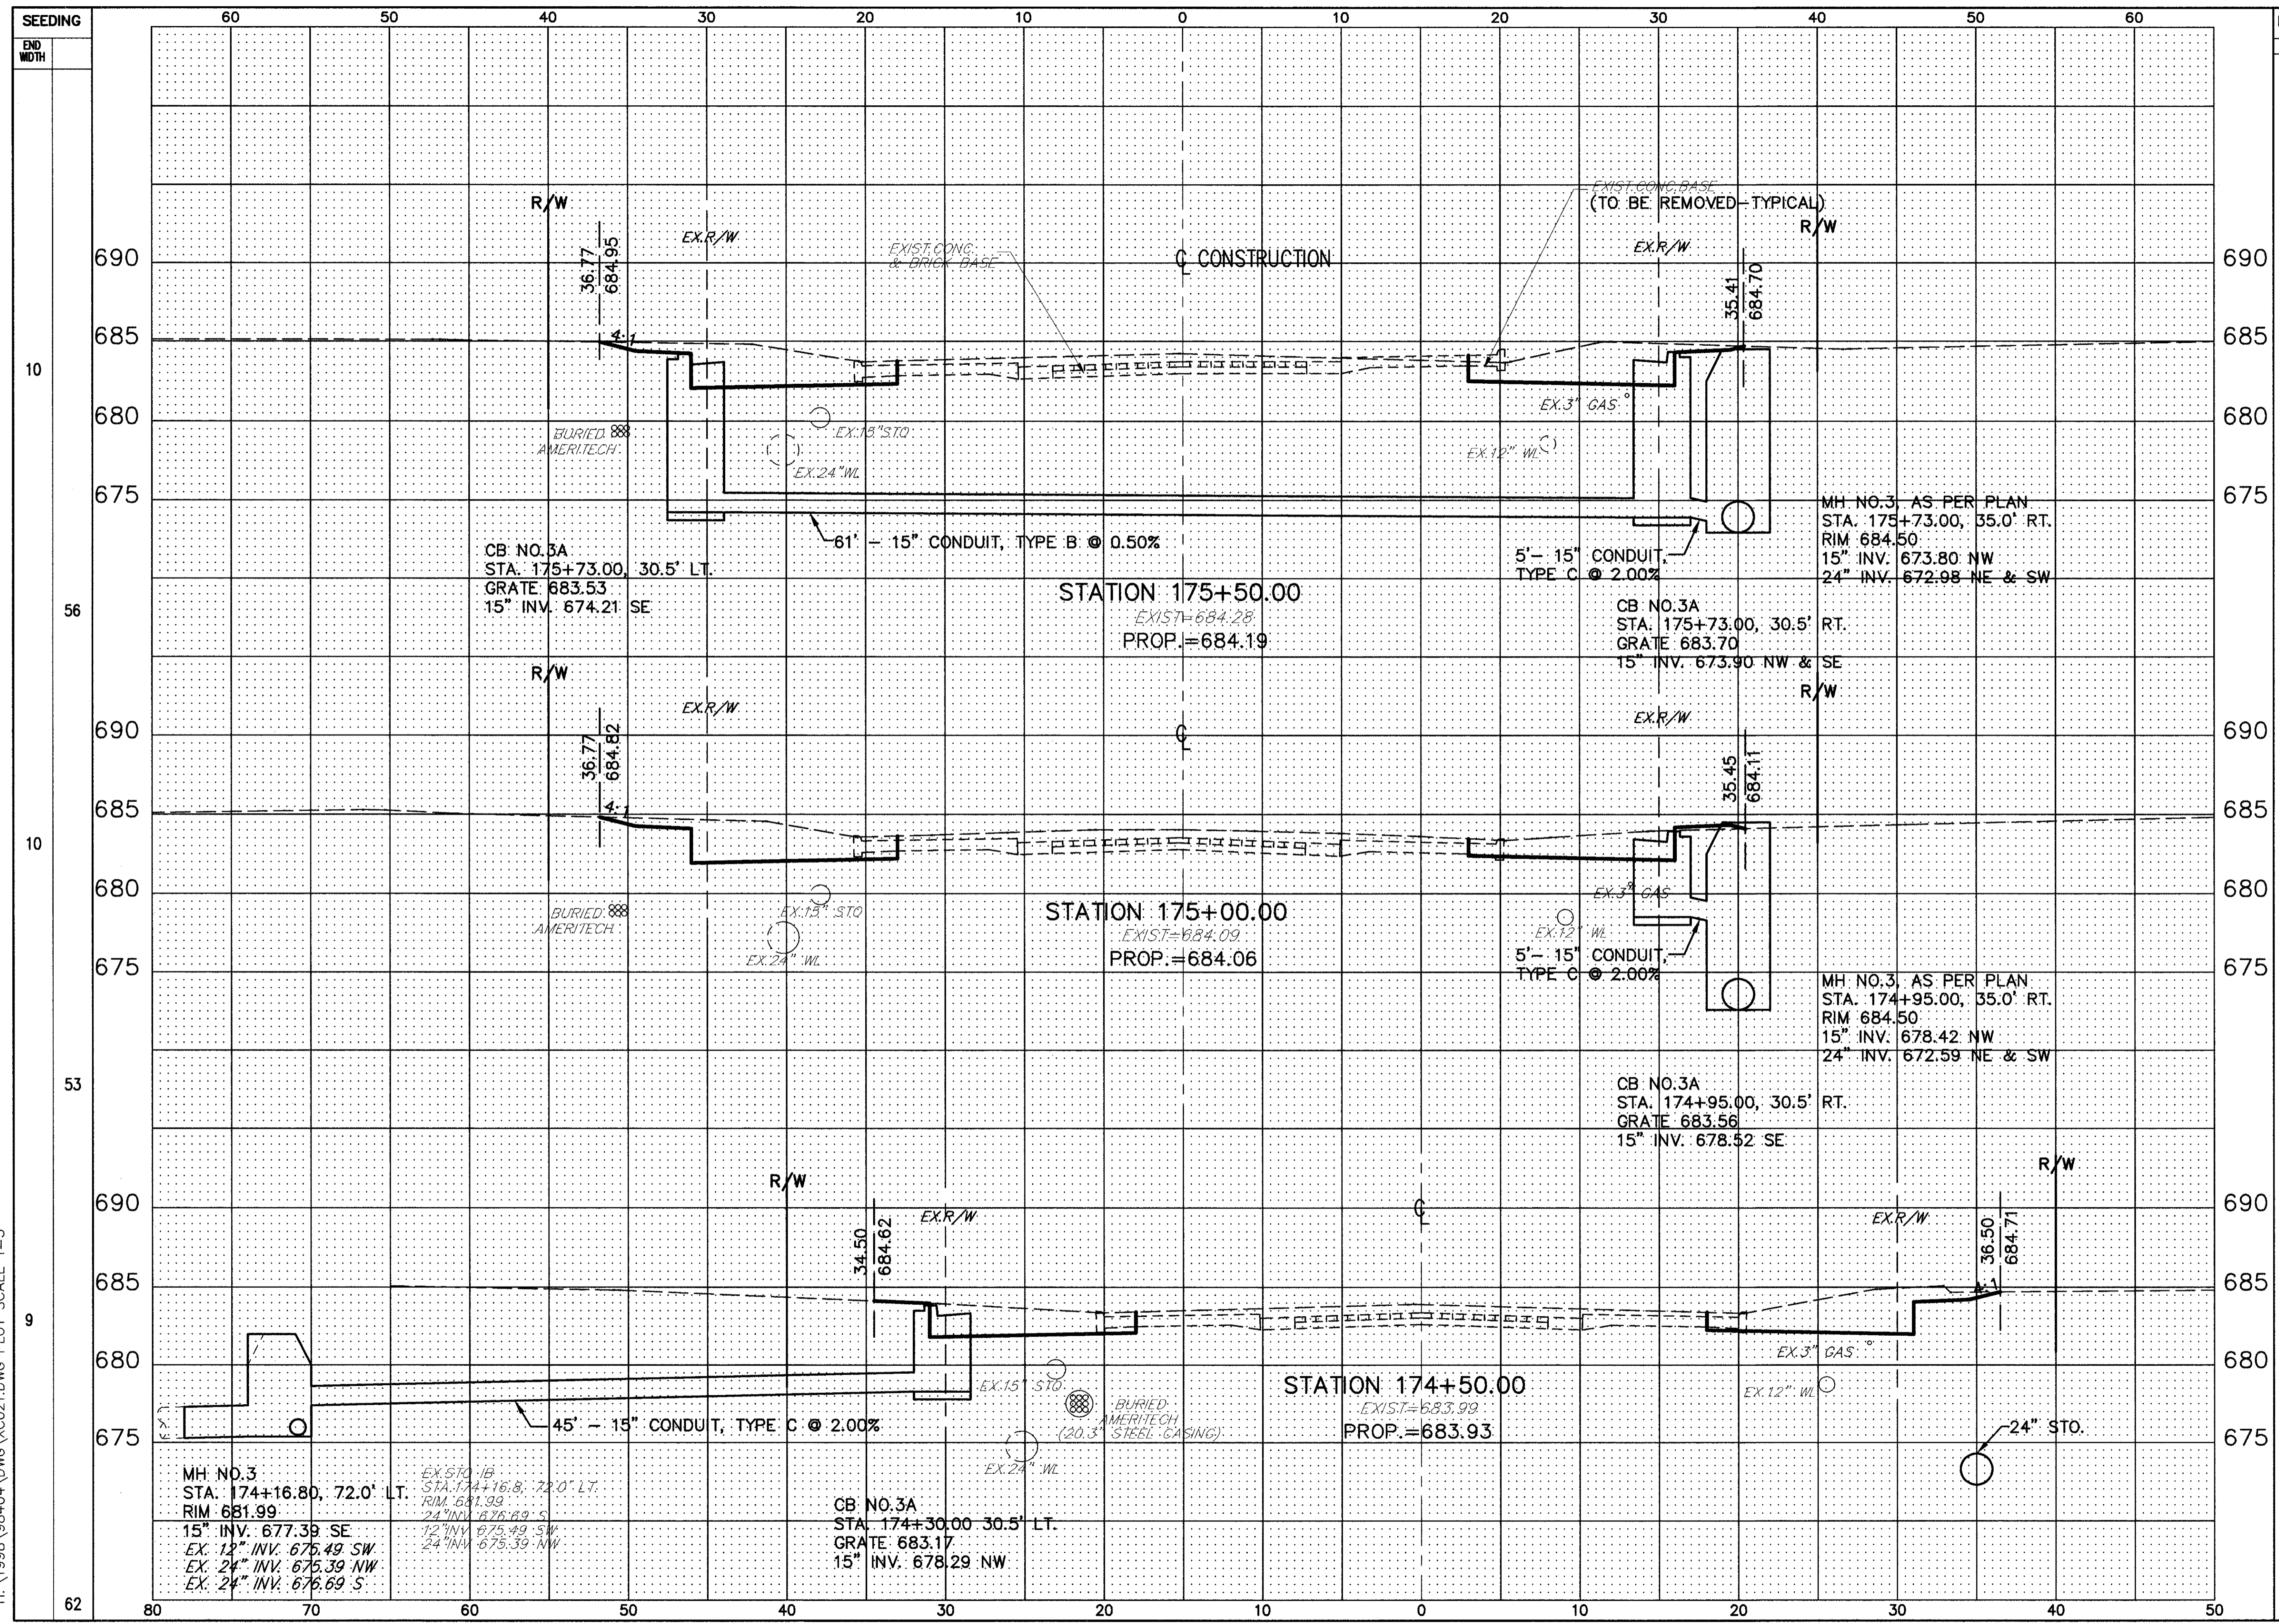

END WIDTH	END AREA		VOLUME		CALCULATED J.H.D.	CHECKED W.D.B.
	CUT	FILL	CUT	FILL		
10	55	0	91	2		
10	43	0.9	83	2		
9	46.2	0	123	0		
62						

SECTION STA. 174+50 TO STA. 175+50

LAK - 20 - 18.72

156
441