


H:\1998\98404\DWG\XC022.DWG PLOT SCALE 1=5

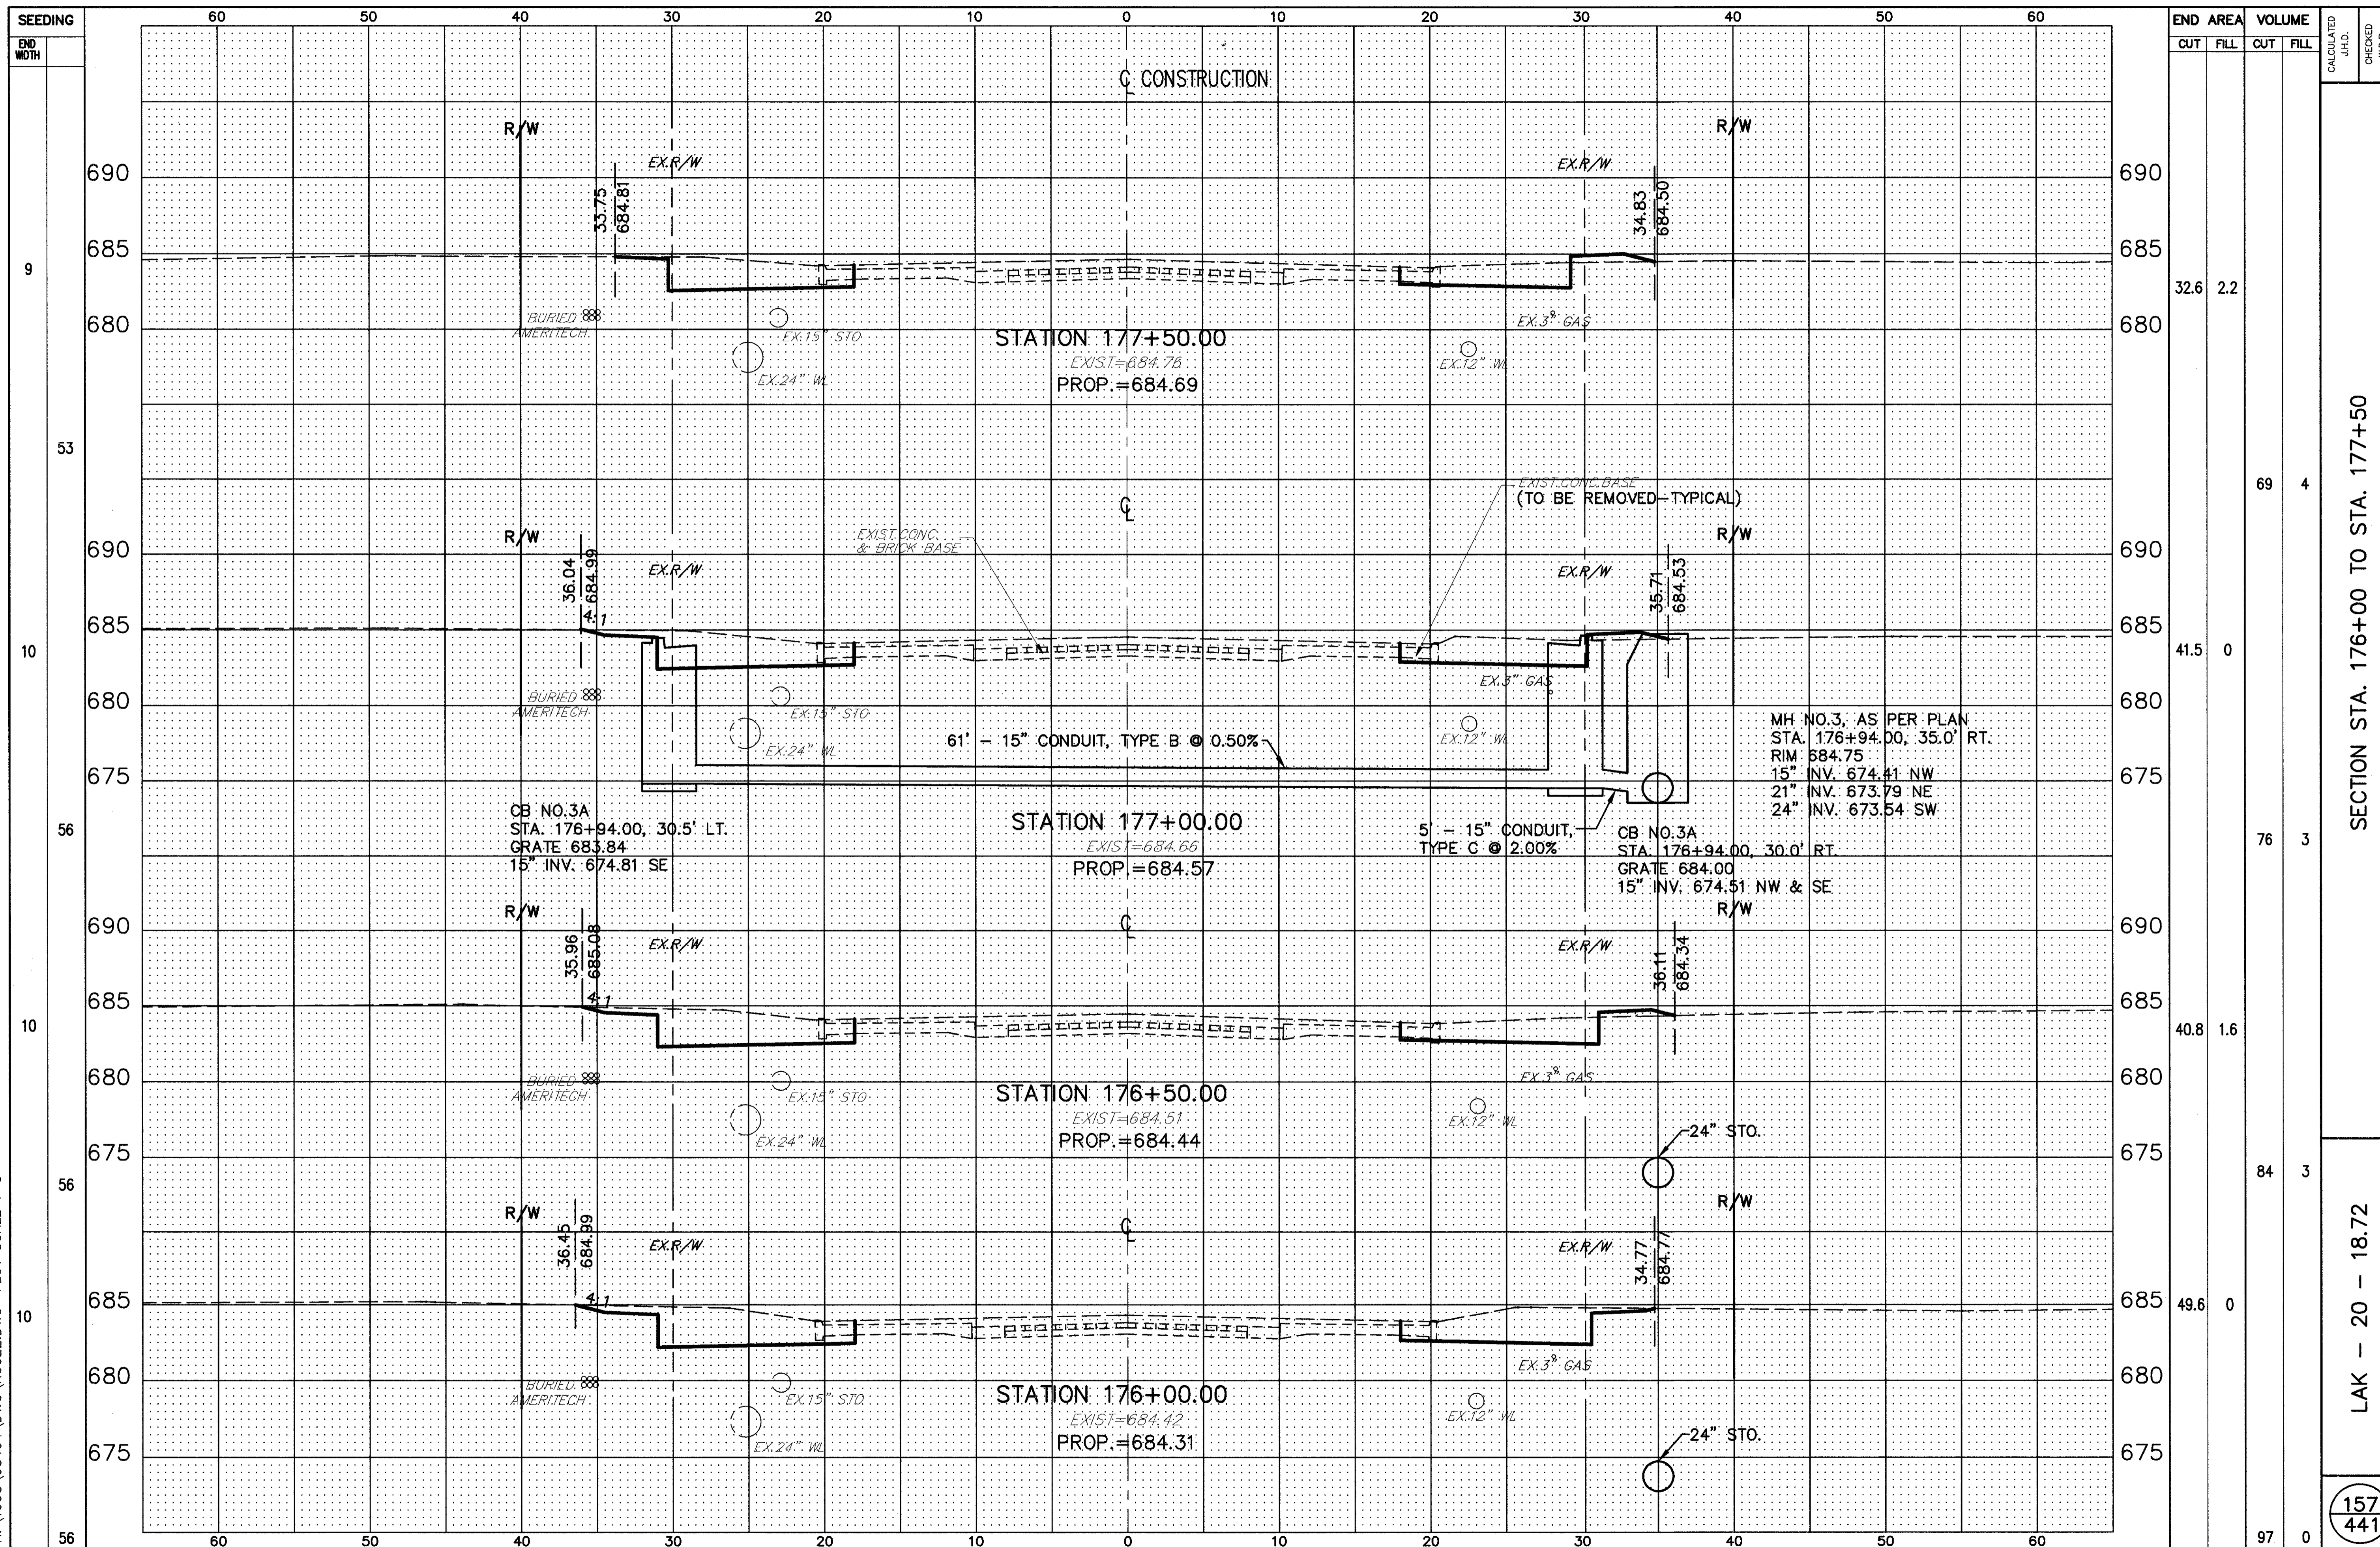

END AREA	VOLUME	CALCULATED J.H.D.	CHECKED W.D.B.
32.6	2.2		
41.5	0	69	4
40.8	1.6	76	3
49.6	0	84	3
97	0		

SECTION STA. 176+00 TO STA. 177+50

LAK - 20 - 18.72

157
441