


H:\1998\98404\DWG\XC023.DWG PLOT SCALE 1=5

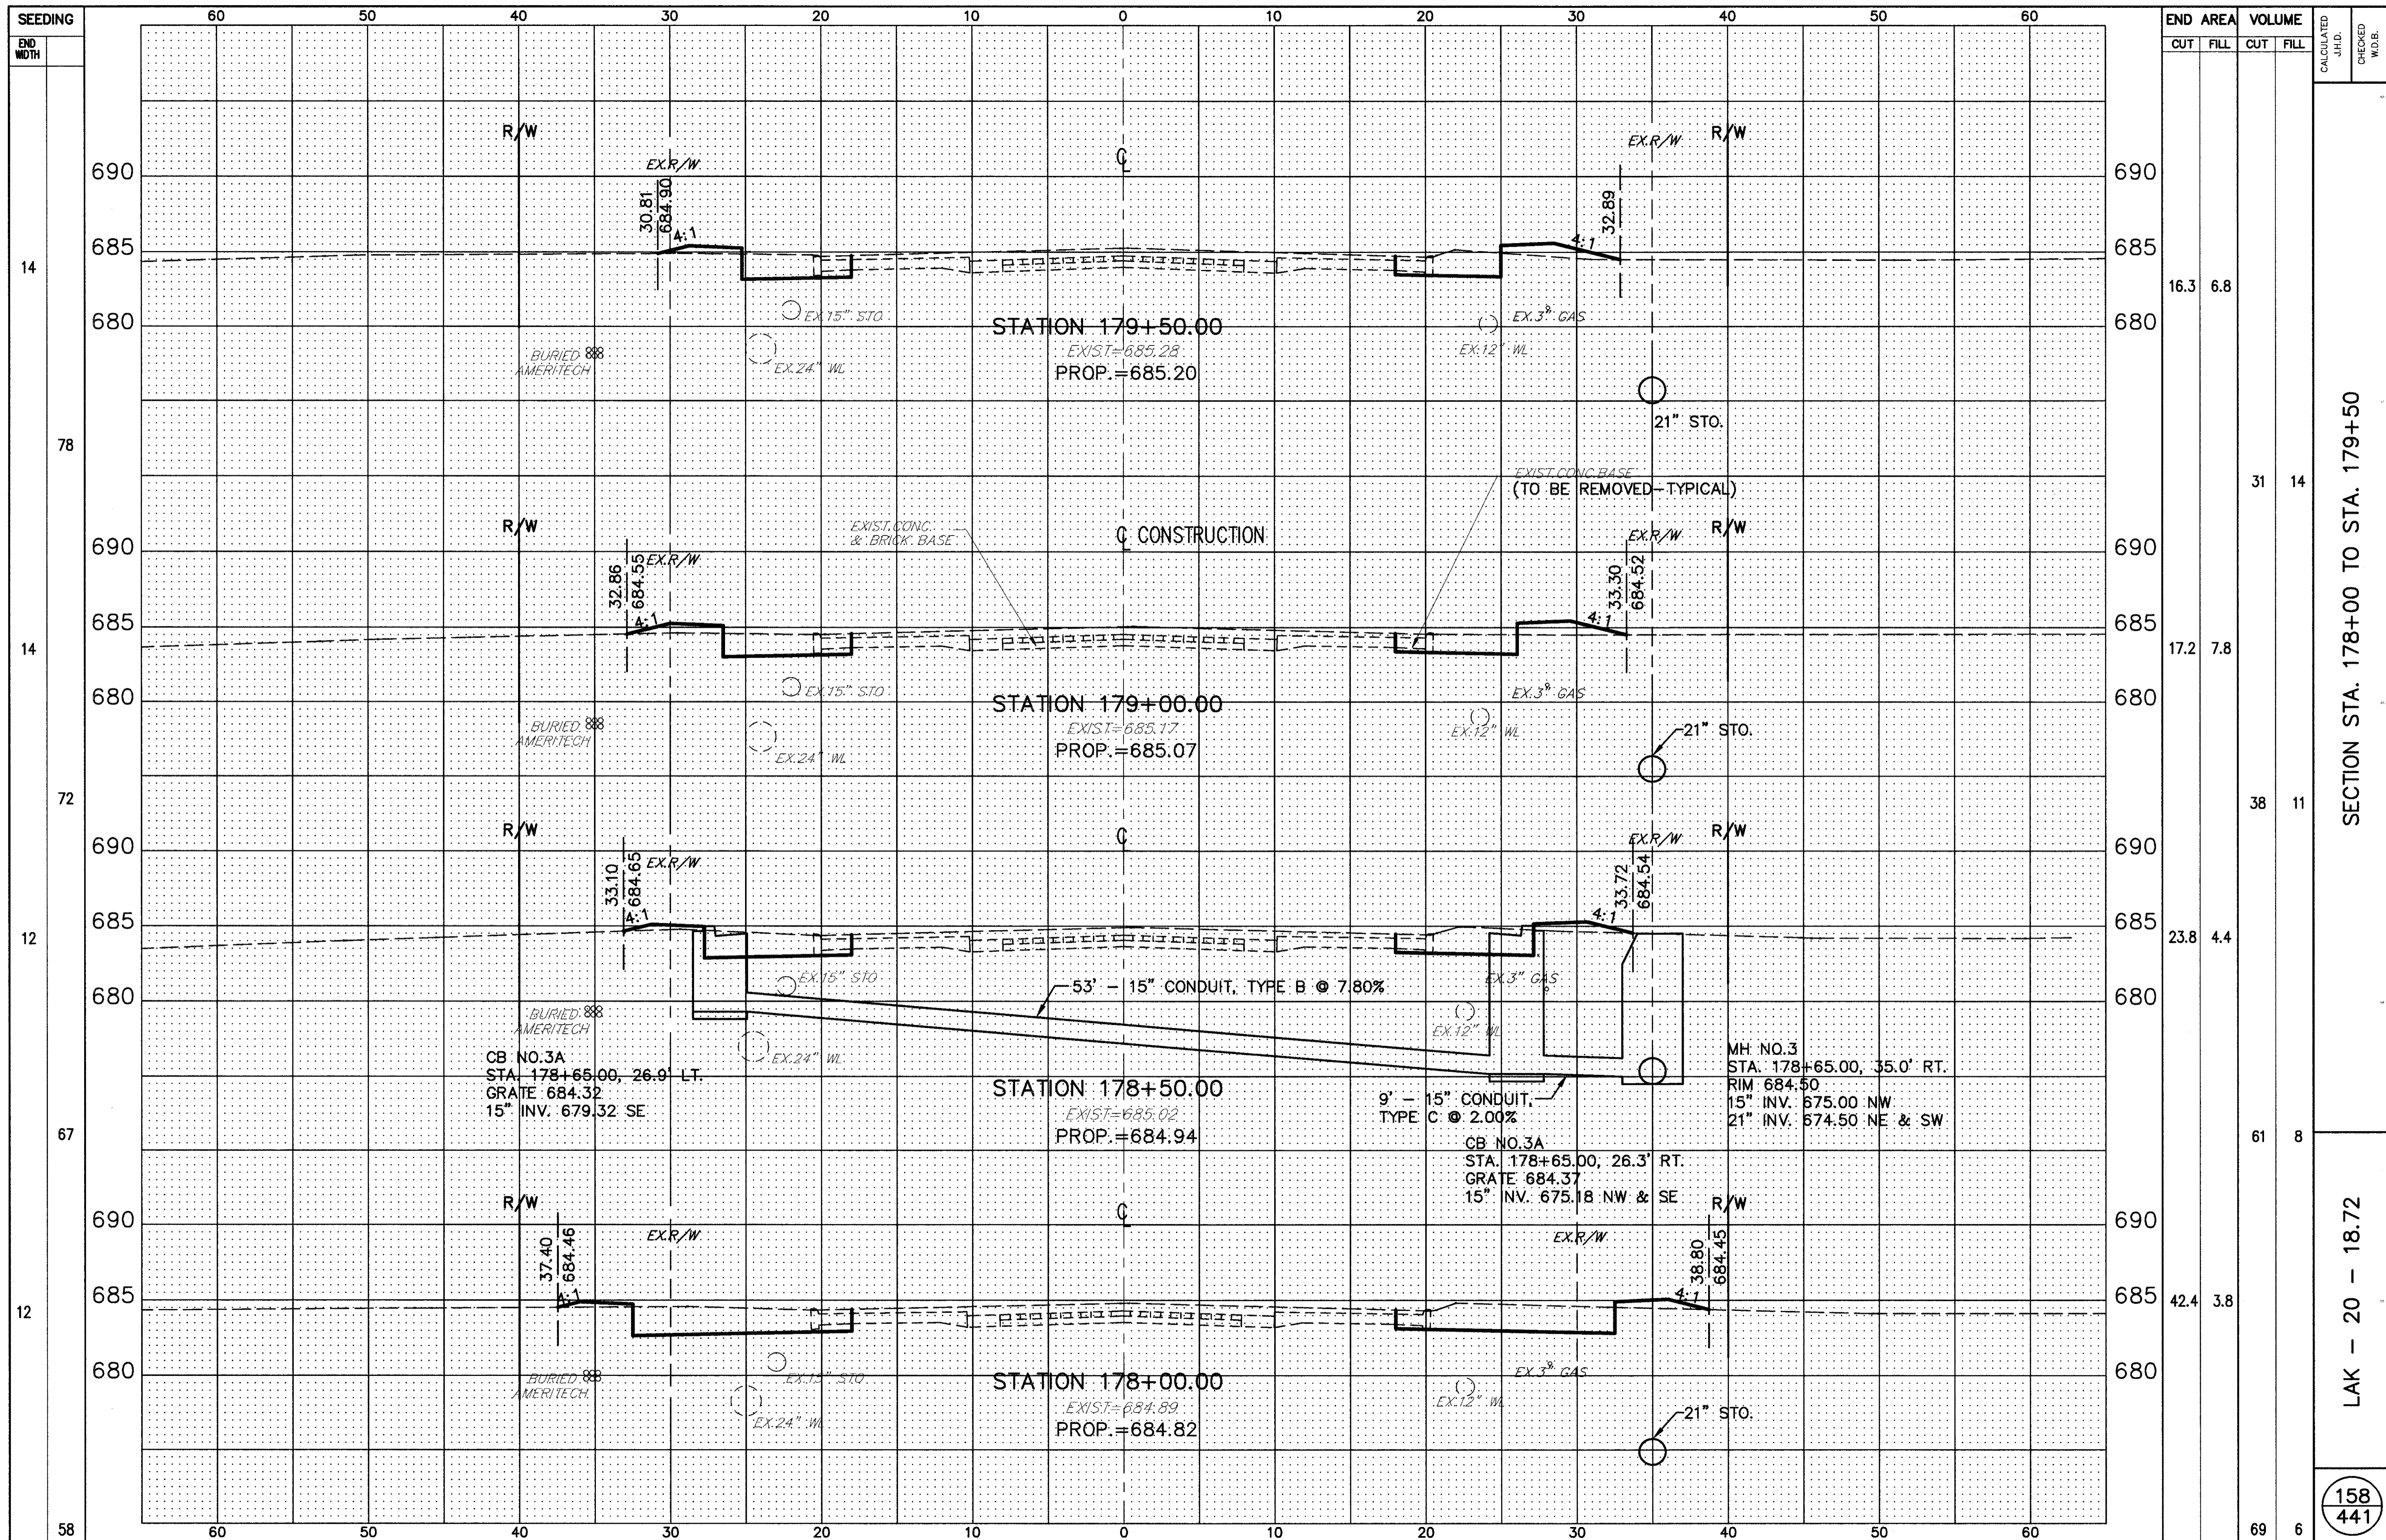

SECTION STA. 178+00 TO STA. 179+50

LAK - 20 - 18.72

158
441