


H:\1998\98404\DWG\XC024.DWG PLOT SCALE 1=5

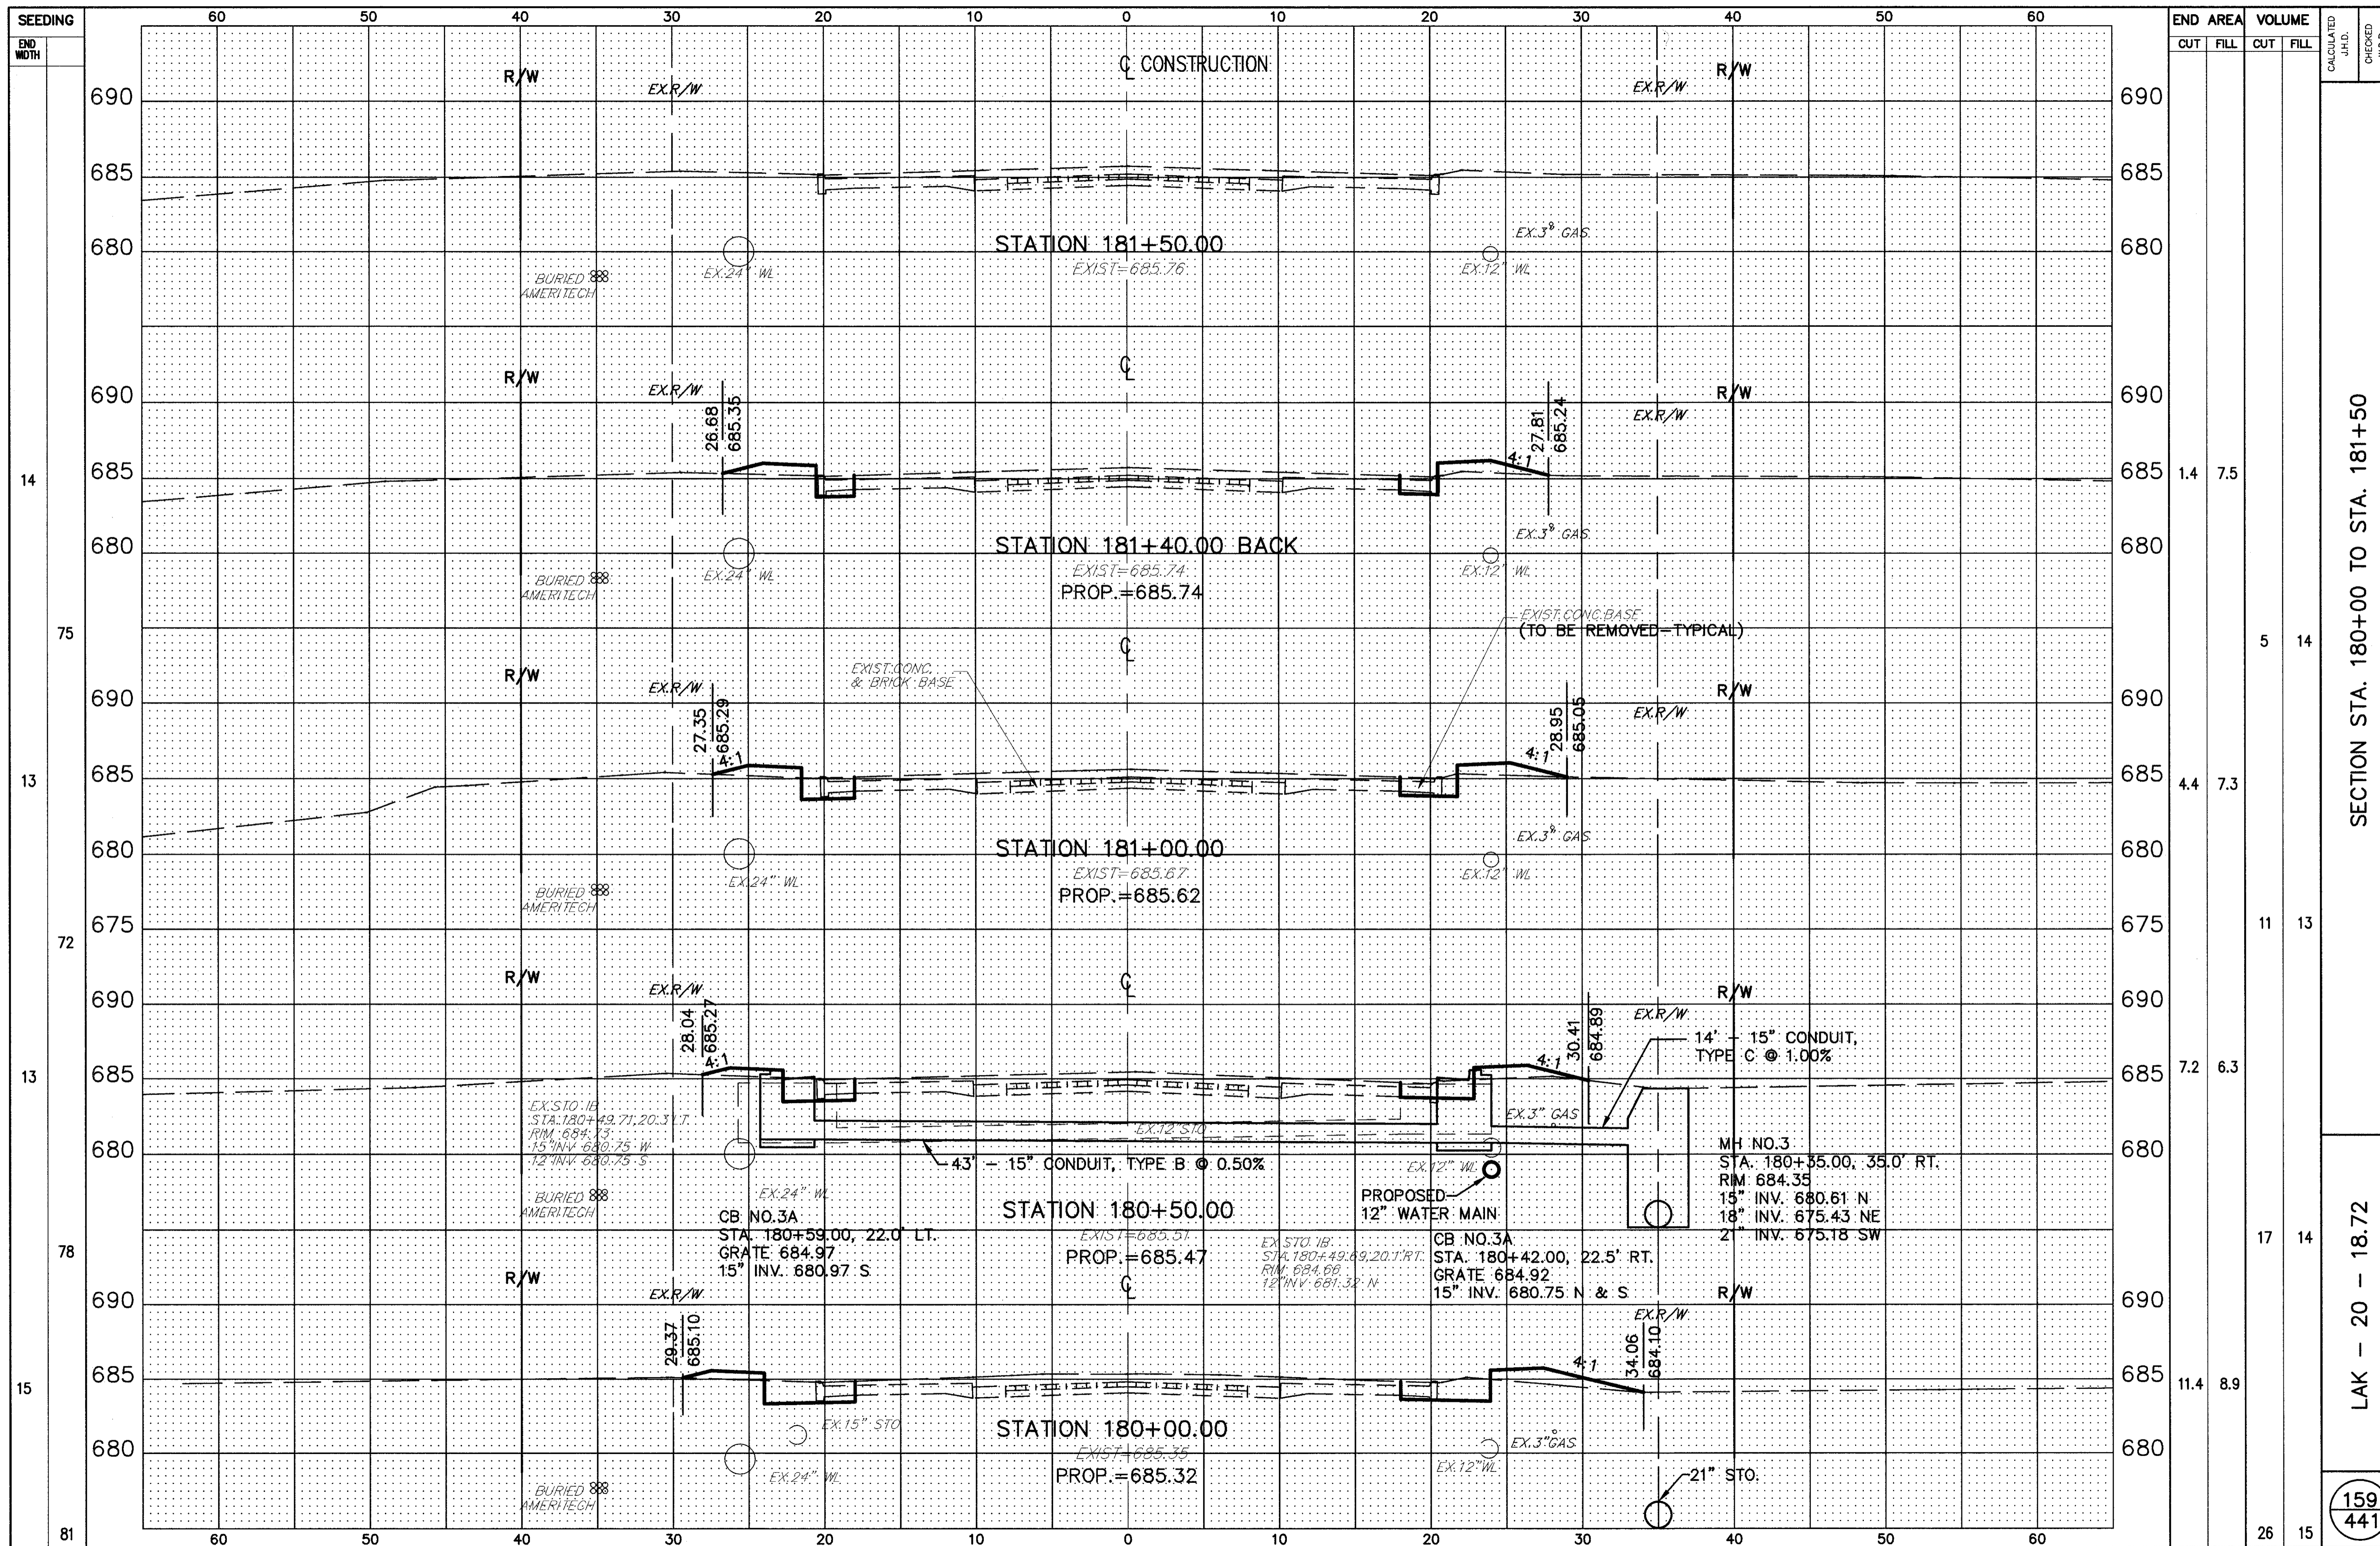

| STATION        | END AREA |      | VOLUME |      |
|----------------|----------|------|--------|------|
|                | CUT      | FILL | CUT    | FILL |
| 181+50.00      |          |      |        |      |
| 181+40.00 BACK | 1.4      | 7.5  |        |      |
| 181+00.00      |          |      | 5      | 14   |
| 180+50.00      | 4.4      | 7.3  |        |      |
| 180+00.00      |          |      | 11     | 13   |
|                | 7.2      | 6.3  |        |      |
|                |          |      | 17     | 14   |
|                | 11.4     | 8.9  |        |      |
|                |          |      | 26     | 15   |