


H:\1998\98404\DWG\XSSLANE.DWG PLOT SCALE: 1=5

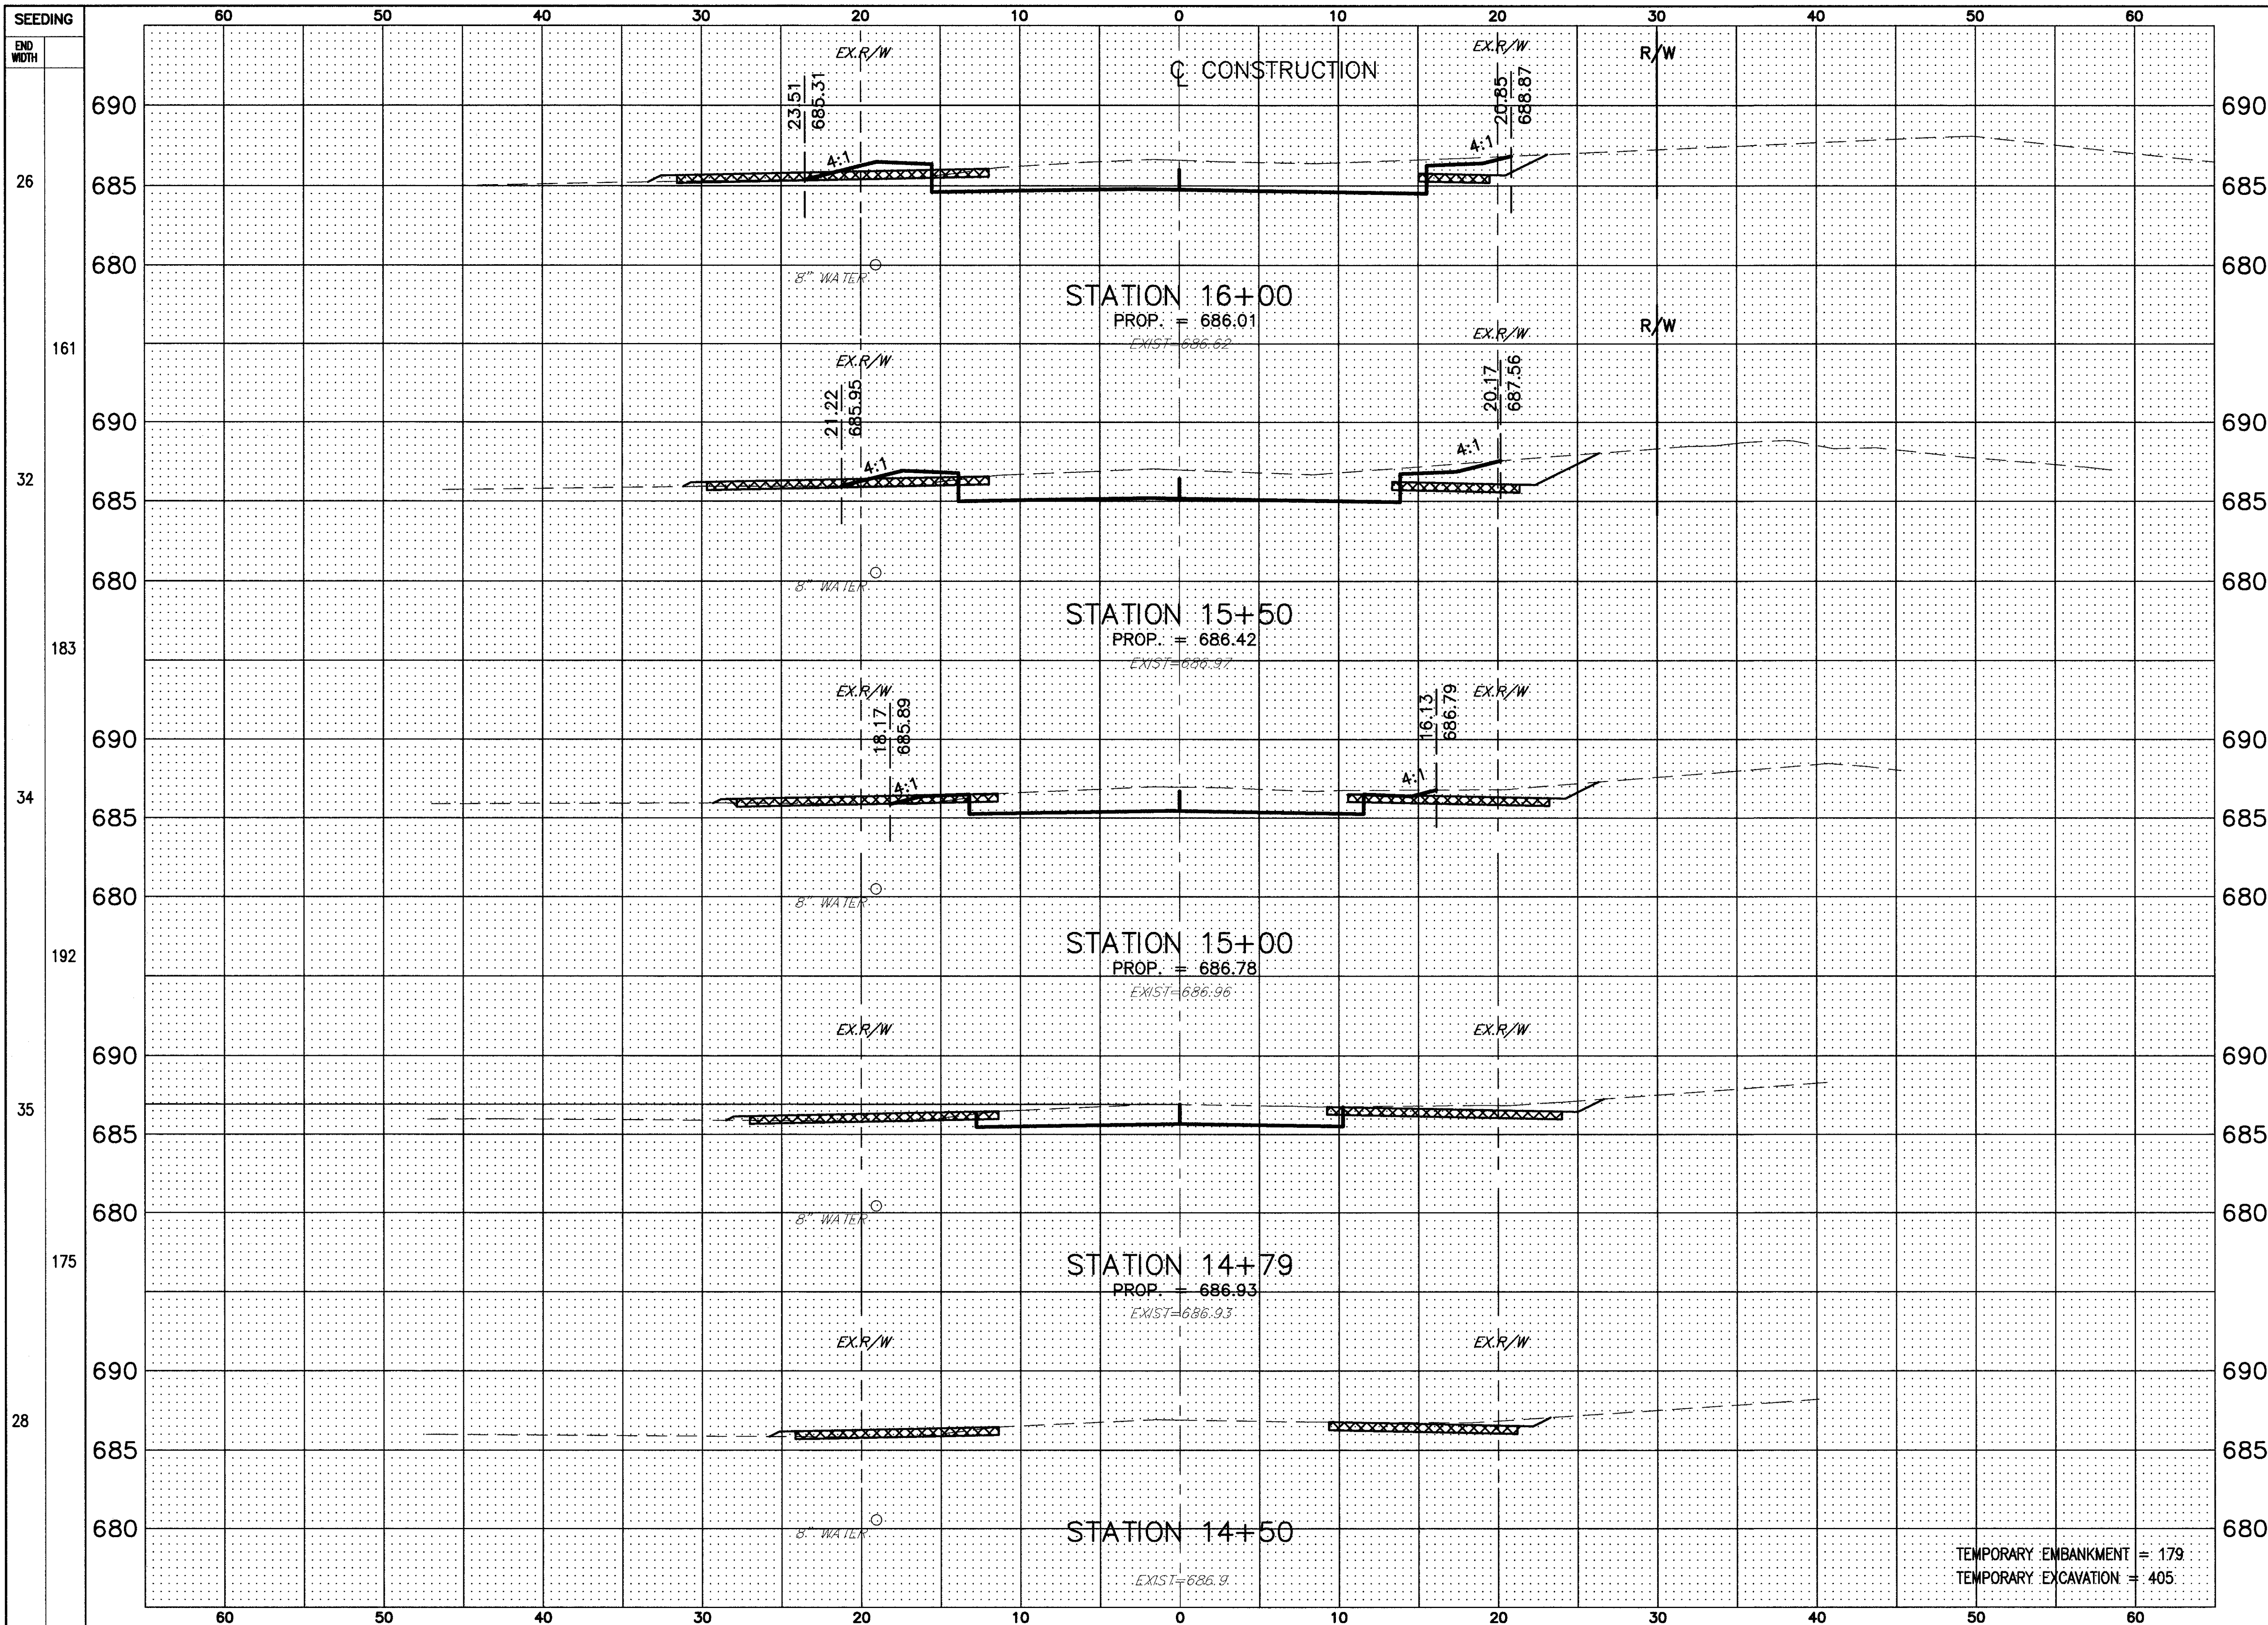

END WIDTH	END AREA		VOLUME	
	CUT	FILL	CUT	FILL
26	54.6	7.5		
161			114	20
32	47.6	13.8		
183			81	19
34	39.9	6.9		
192			68	11
35	33.3	4.5		
175			36	6
28	5.2	2		

LANE ROAD SECTIONS STA. 14+50 TO STA. 16+00

CALCULATED J.H.D. CHECKED W.D.B.

LAK - 20 - 18.72

164
441

TEMPORARY EMBANKMENT = 179
TEMPORARY EXCAVATION = 405