


H:\1998\98404\DWG\XSSLANE.DWG PLOT SCALE: 1=5

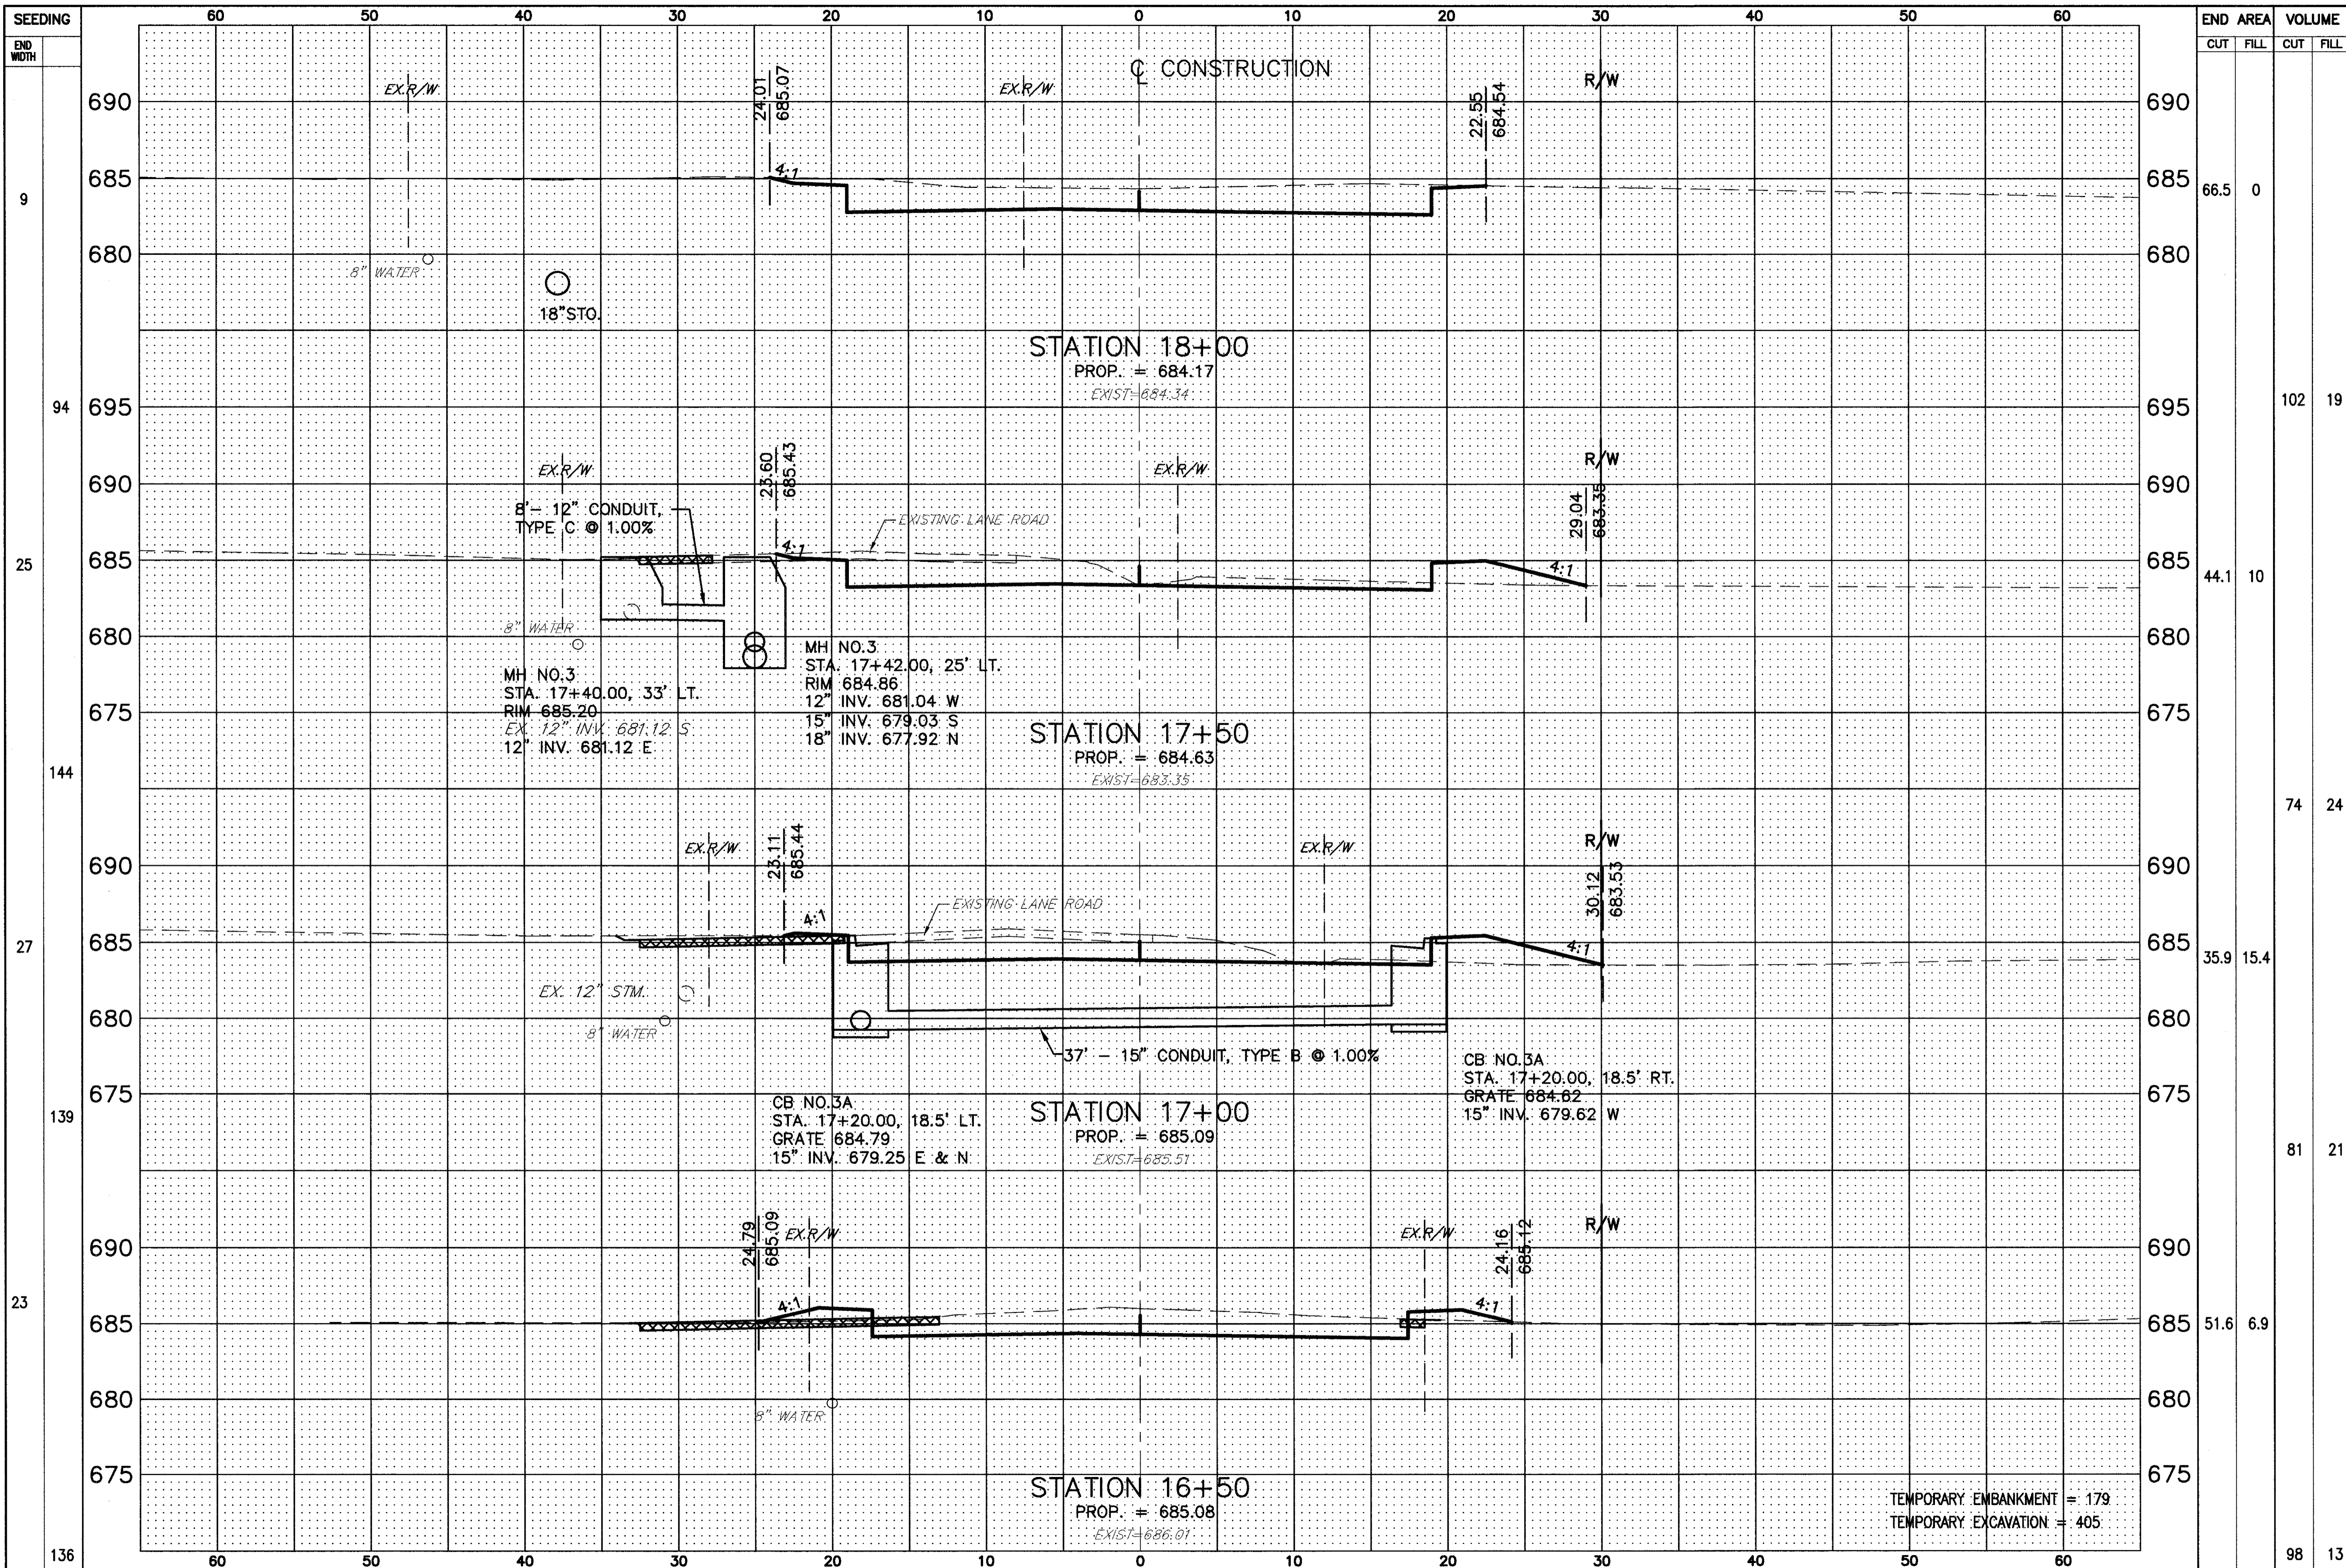

LANE ROAD SECTIONS STA. 16+50 TO STA. 18+00

LAK - 20 - 18.72

165
441