


H:\1998\98404\DWG\XSSLANE.DWG PLOT SCALE: 1=5

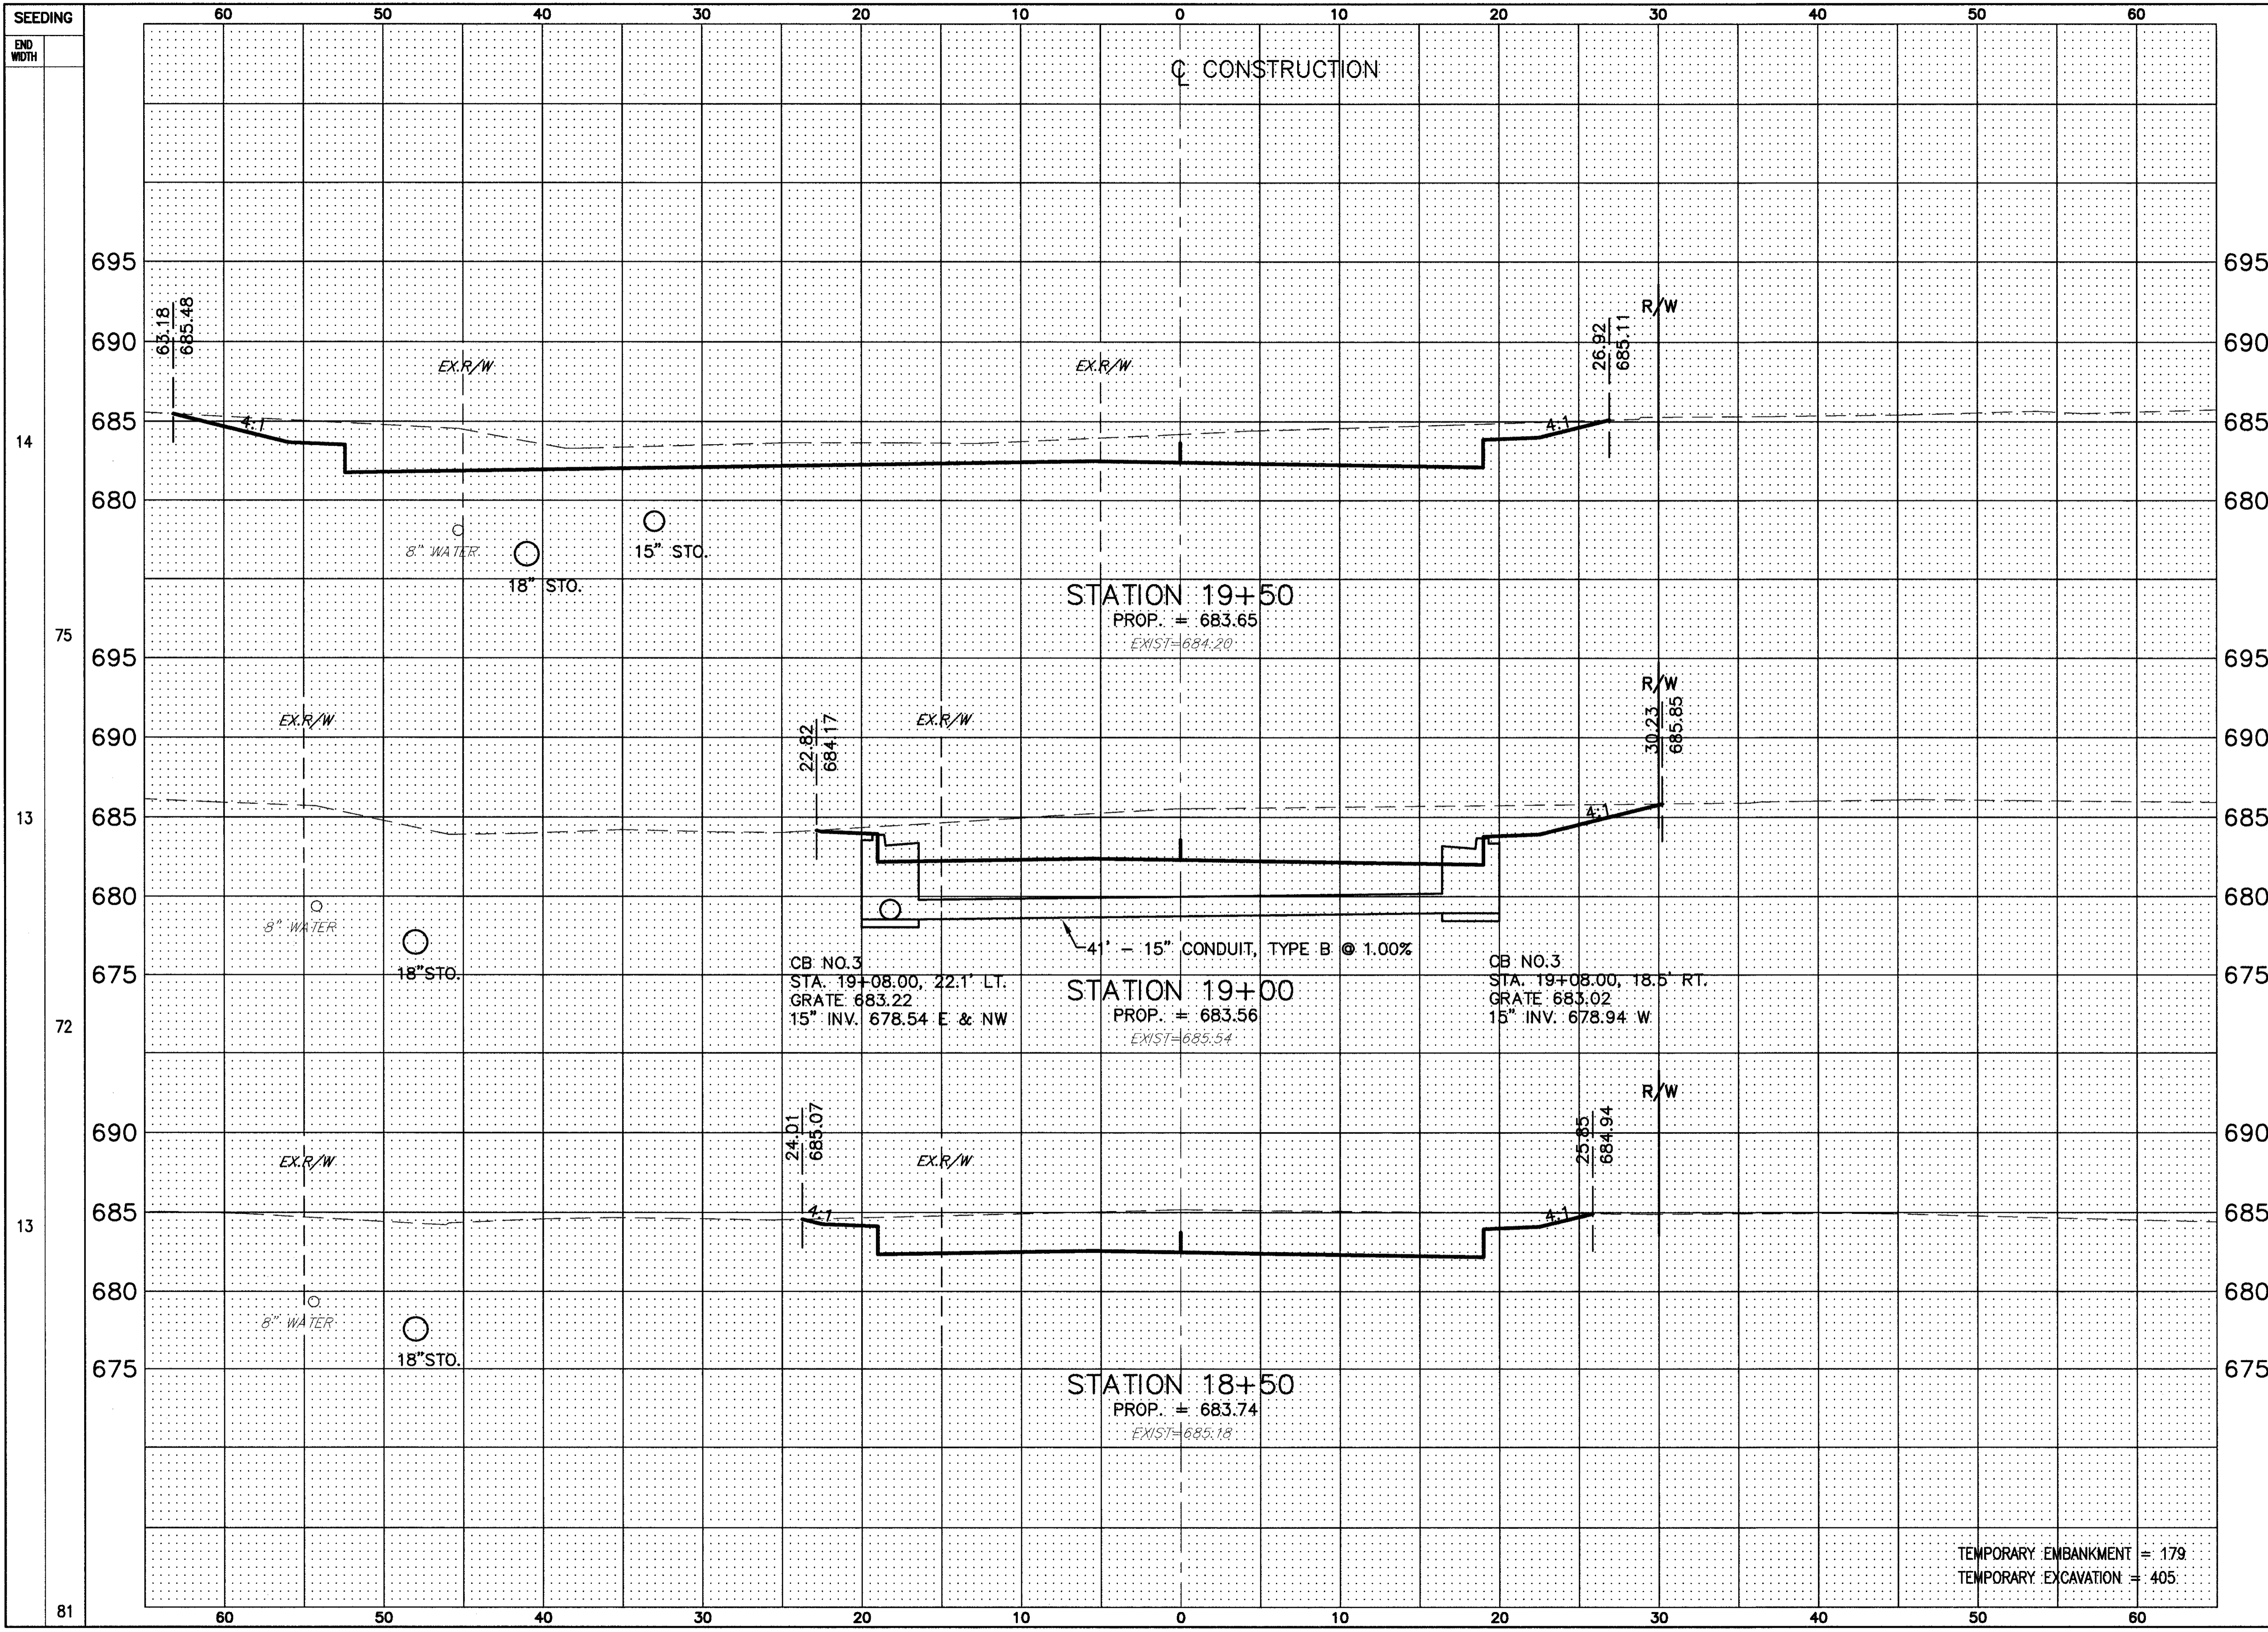

END AREA	VOLUME		CALCULATED J.H.D.	CHECKED W.D.B.
	CUT	FILL		
1.4	0			
4.4	0	5		
7.2	0	11		
26	0			

LANE ROAD SECTIONS STA. 18+50 TO STA. 19+50

LAK - 20 - 18.72

166
441

TEMPORARY EMBANKMENT = 179
TEMPORARY EXCAVATION = 405