

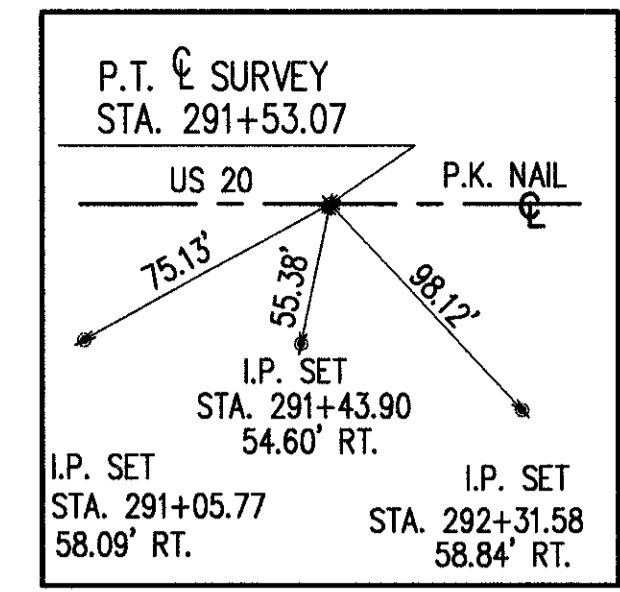


H:\1998\98404\DWG\PRC063.DWG

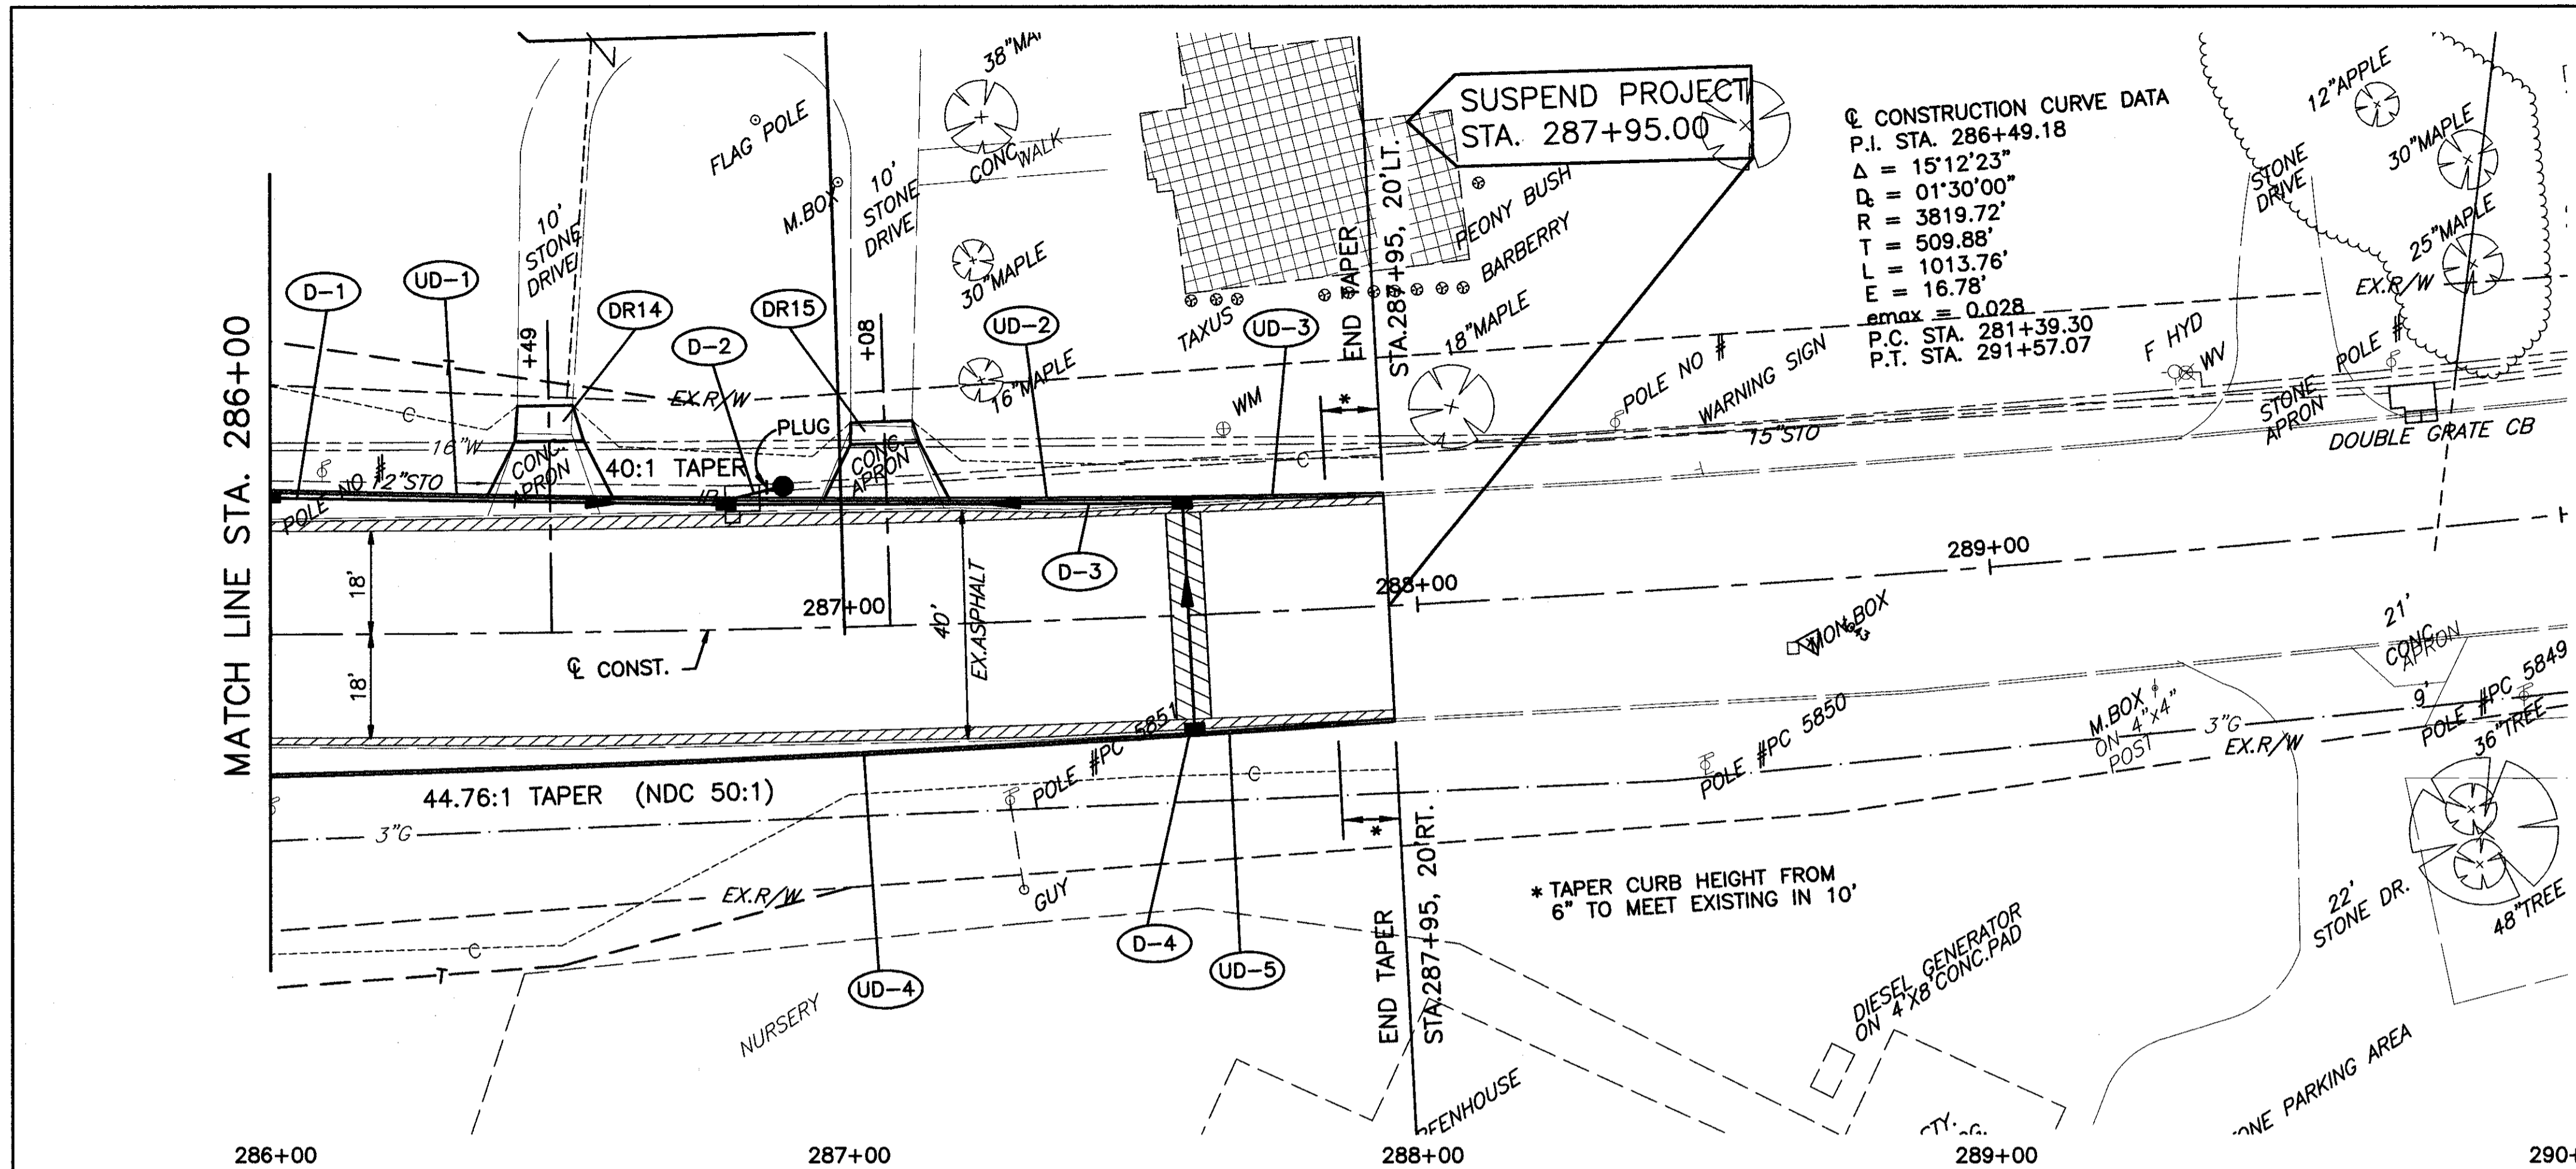

BENCH MARK #30
 TOP NW CORNER
 CONCRETE SLAB
 STA. 288+67± 82± RT.
 ELEV. 682.10

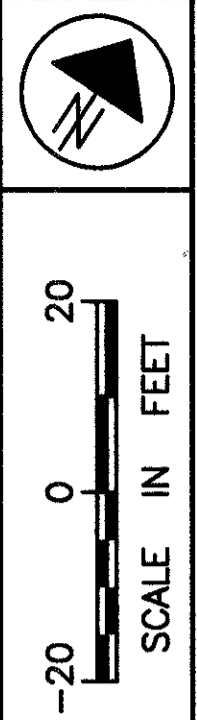

Station	Elevation	Notes
286+00	685.10	
286+00	685.06	
286+00	684.88	
286+00	685.00	
287+00	684.82	
287+00	684.87	
287+00	685.00	
287+00	684.94	
288+00	684.92	
288+00	684.88	
288+00	684.87	
289+00	684.78	
289+00	684.67	
290+00	684.67	

CALCULATED
 CHECKED

US ROUTE 20 PLAN AND PROFILE
 STA. 286+00 TO STA. 290+00

LAK - 20 - 18.72

175
 441