


H:\1998\98404\DWG\XD023.DWG PLOT SCALE 1=5

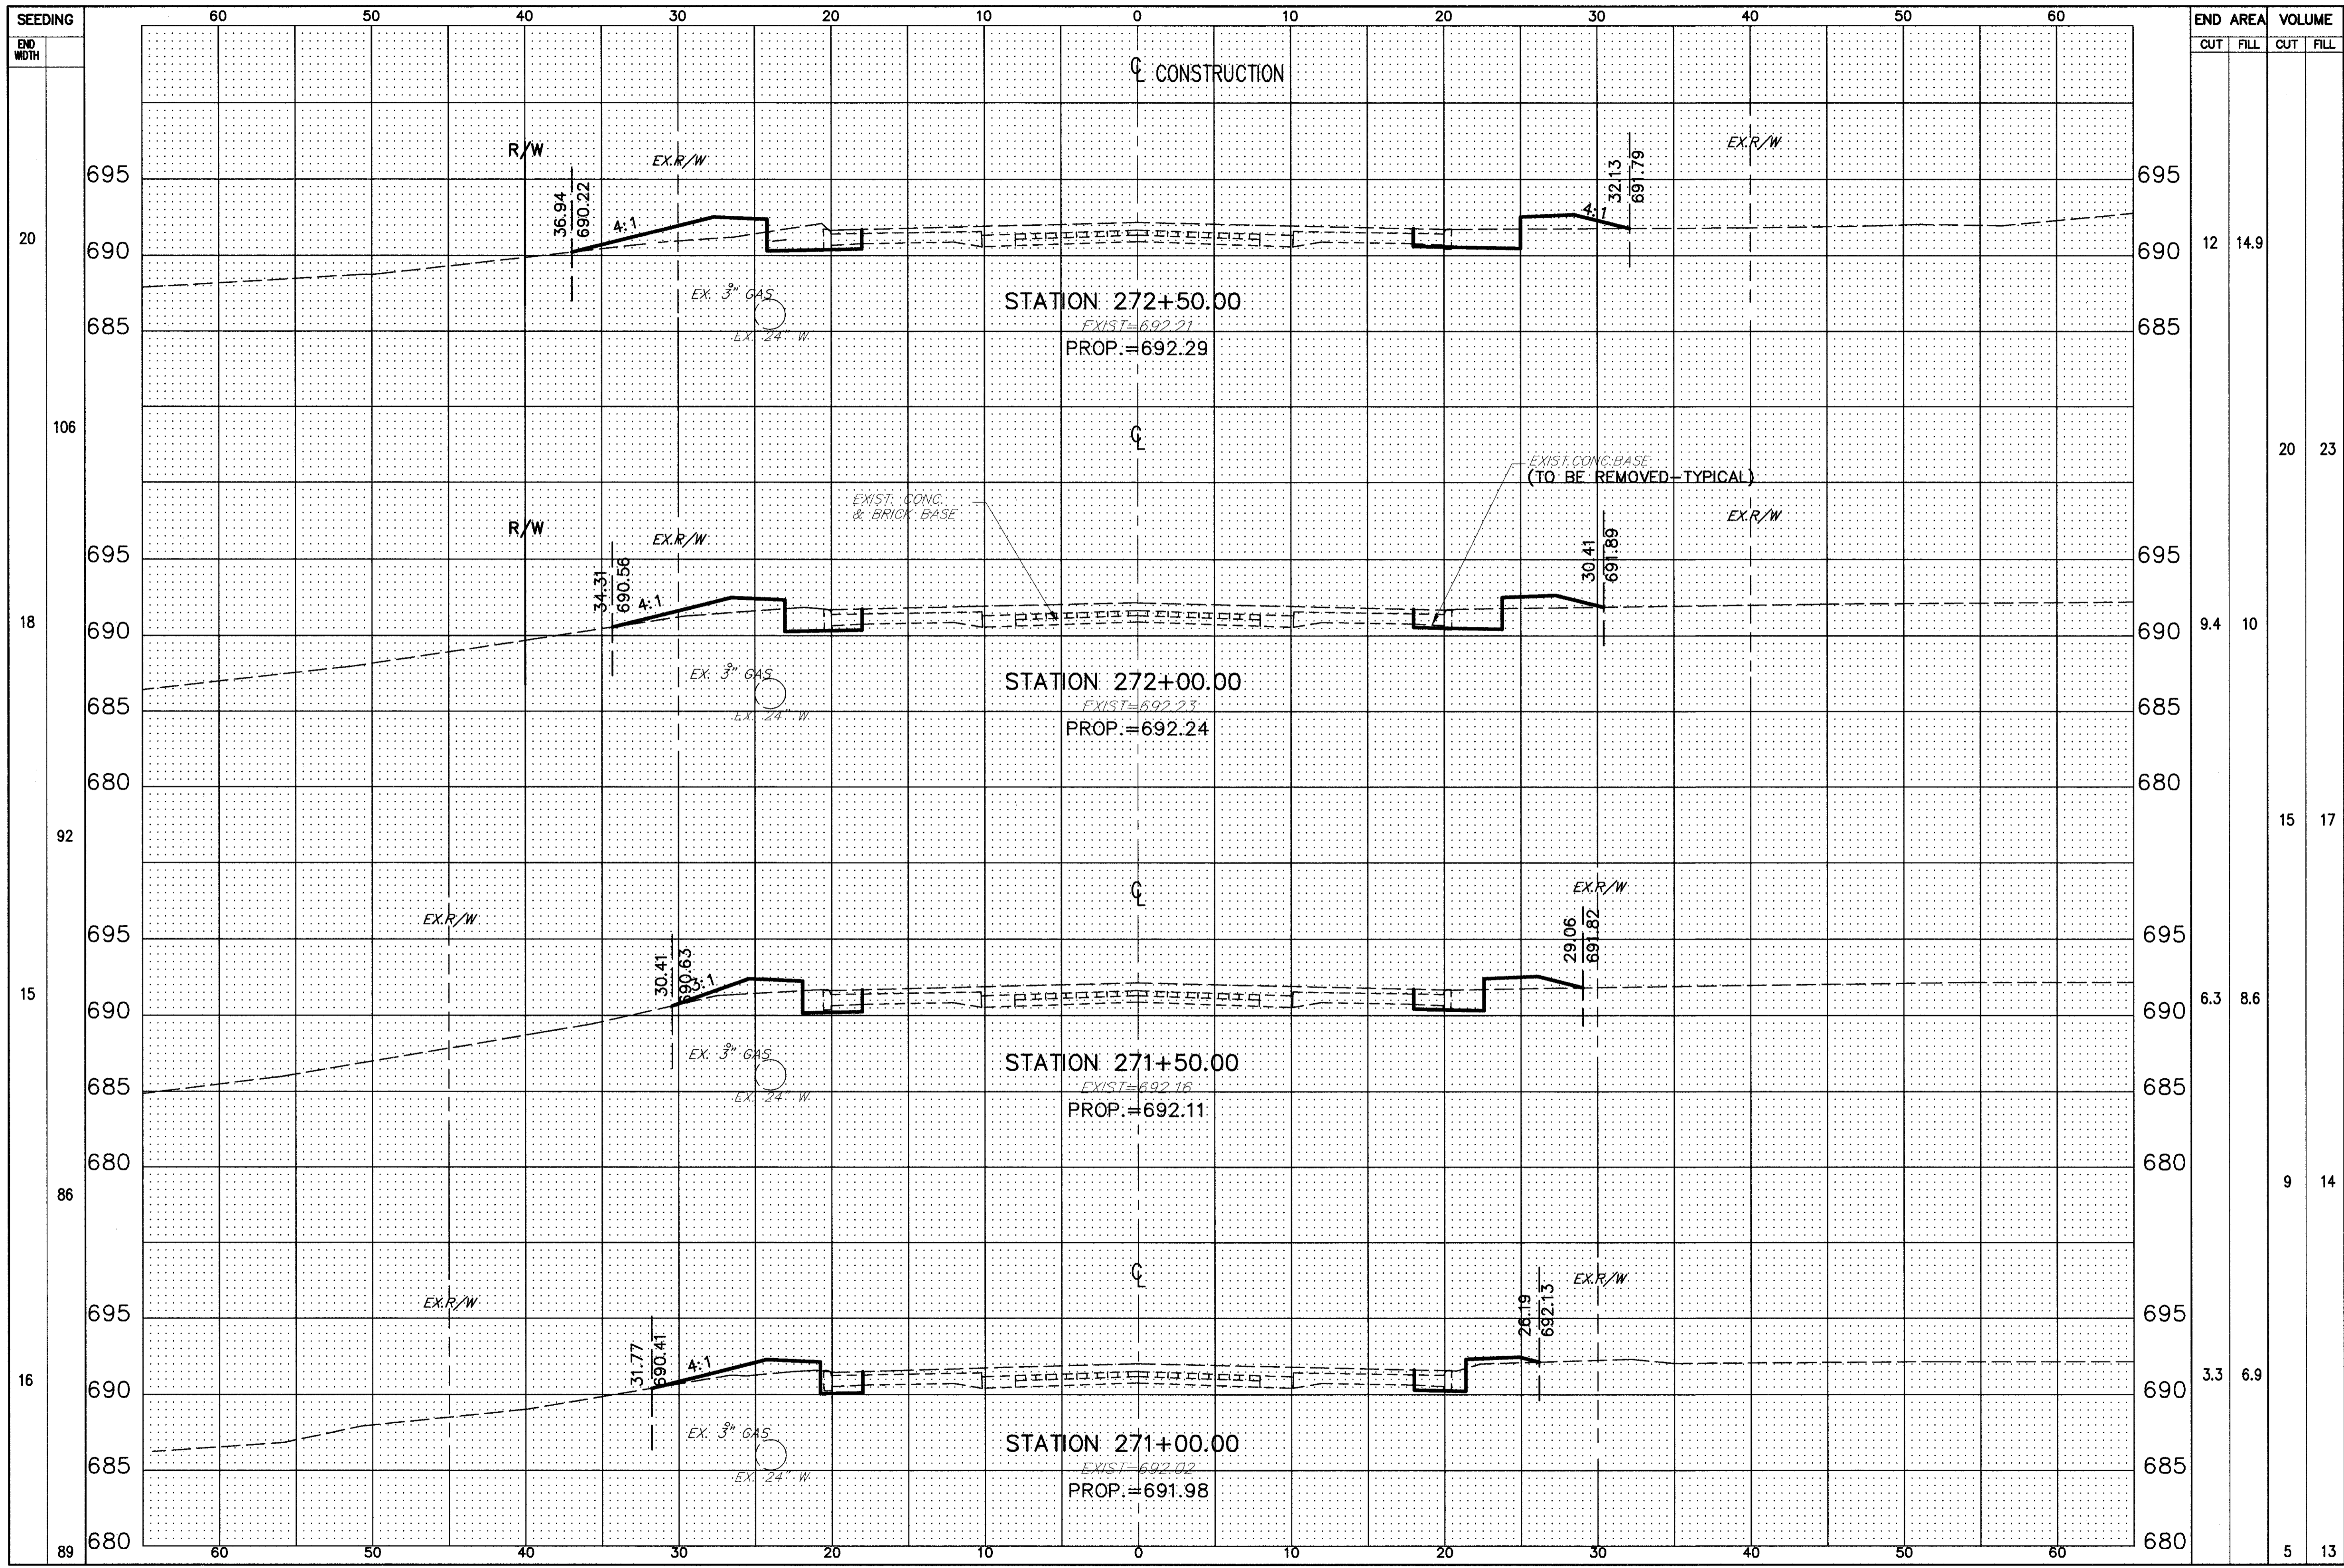

END AREA	VOLUME	
	CUT	FILL
12	14.9	
20	23	
9.4	10	
15	17	
6.3	8.6	
9	14	
3.3	6.9	
5	13	

SECTION STA. 271+00 TO STA. 272+50

LAK - 20 - 18.72

178  
441