


H:\1998\98404\DWG\XD024.DWG PLOT SCALE 1=5

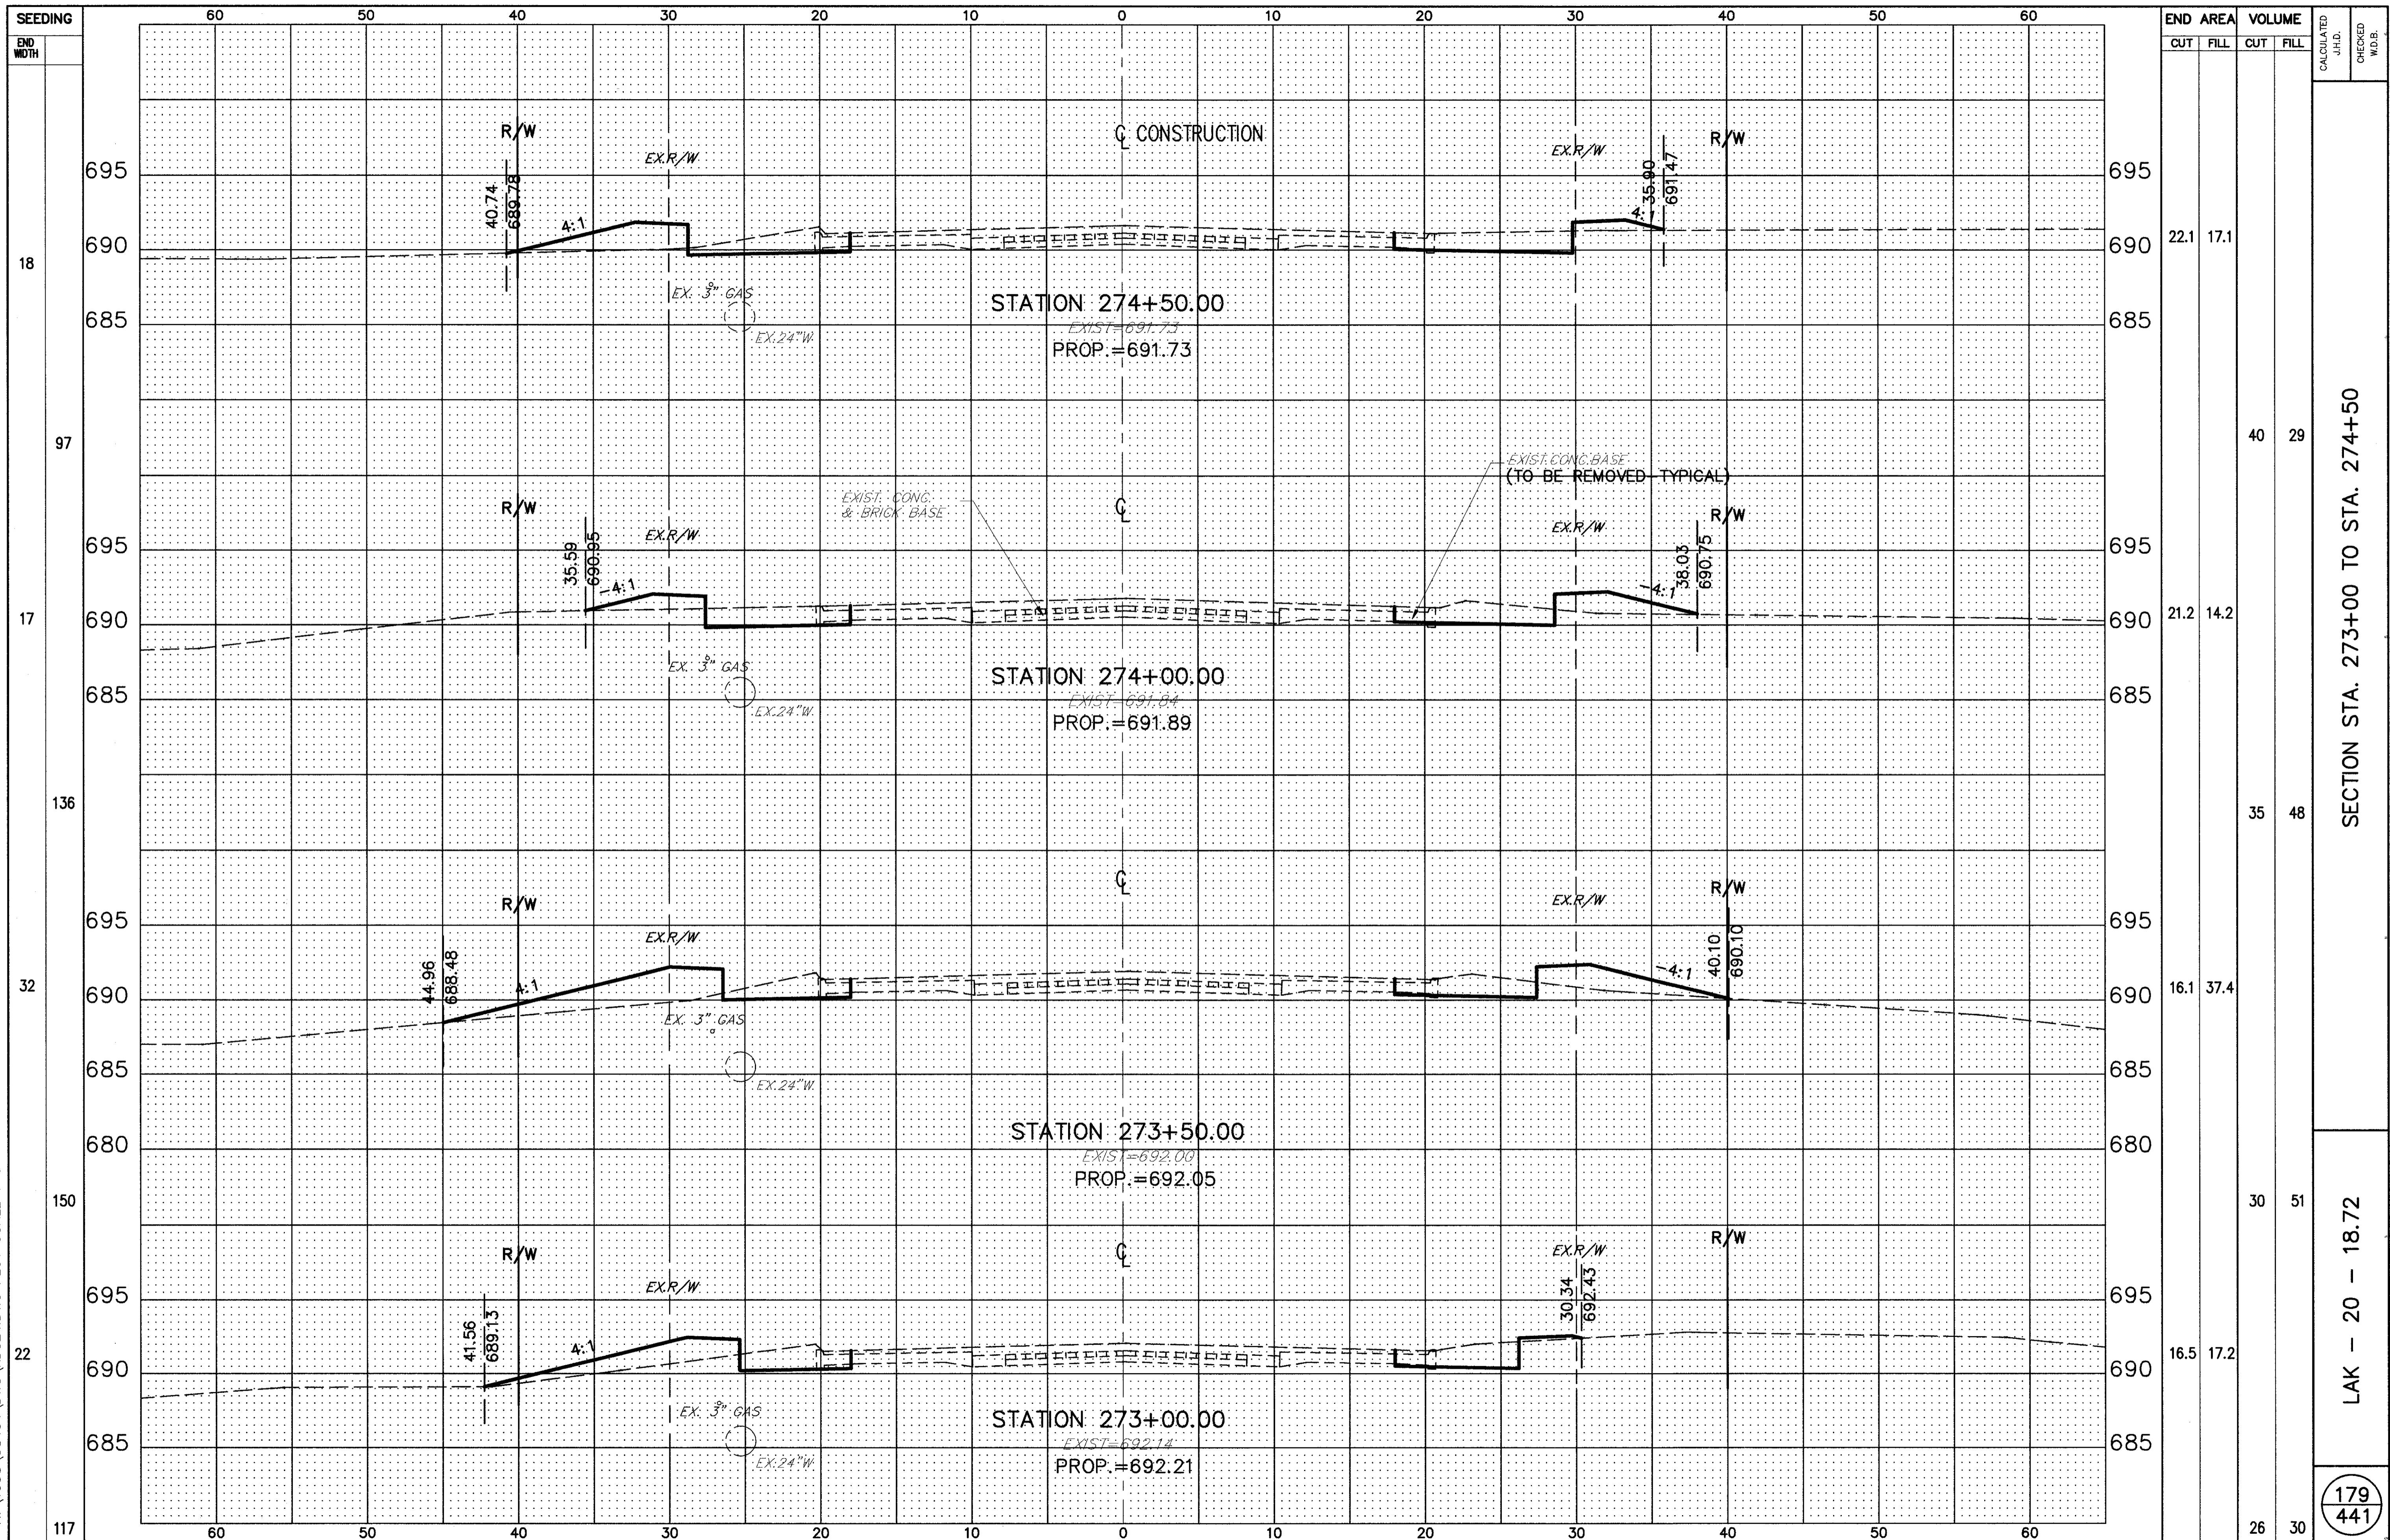

END AREA	VOLUME		CALCULATED J.H.D.	CHECKED W.D.B.
	CUT	FILL		
22.1	17.1			
21.2	14.2	40	29	
16.1	37.4	35	48	
16.5	17.2	30	51	
		26	30	

SECTION STA. 273+00 TO STA. 274+50

LAK - 20 - 18.72

179
441