


H:\1998\98404\DWG\X025.DWG PLOT SCALE 1=5

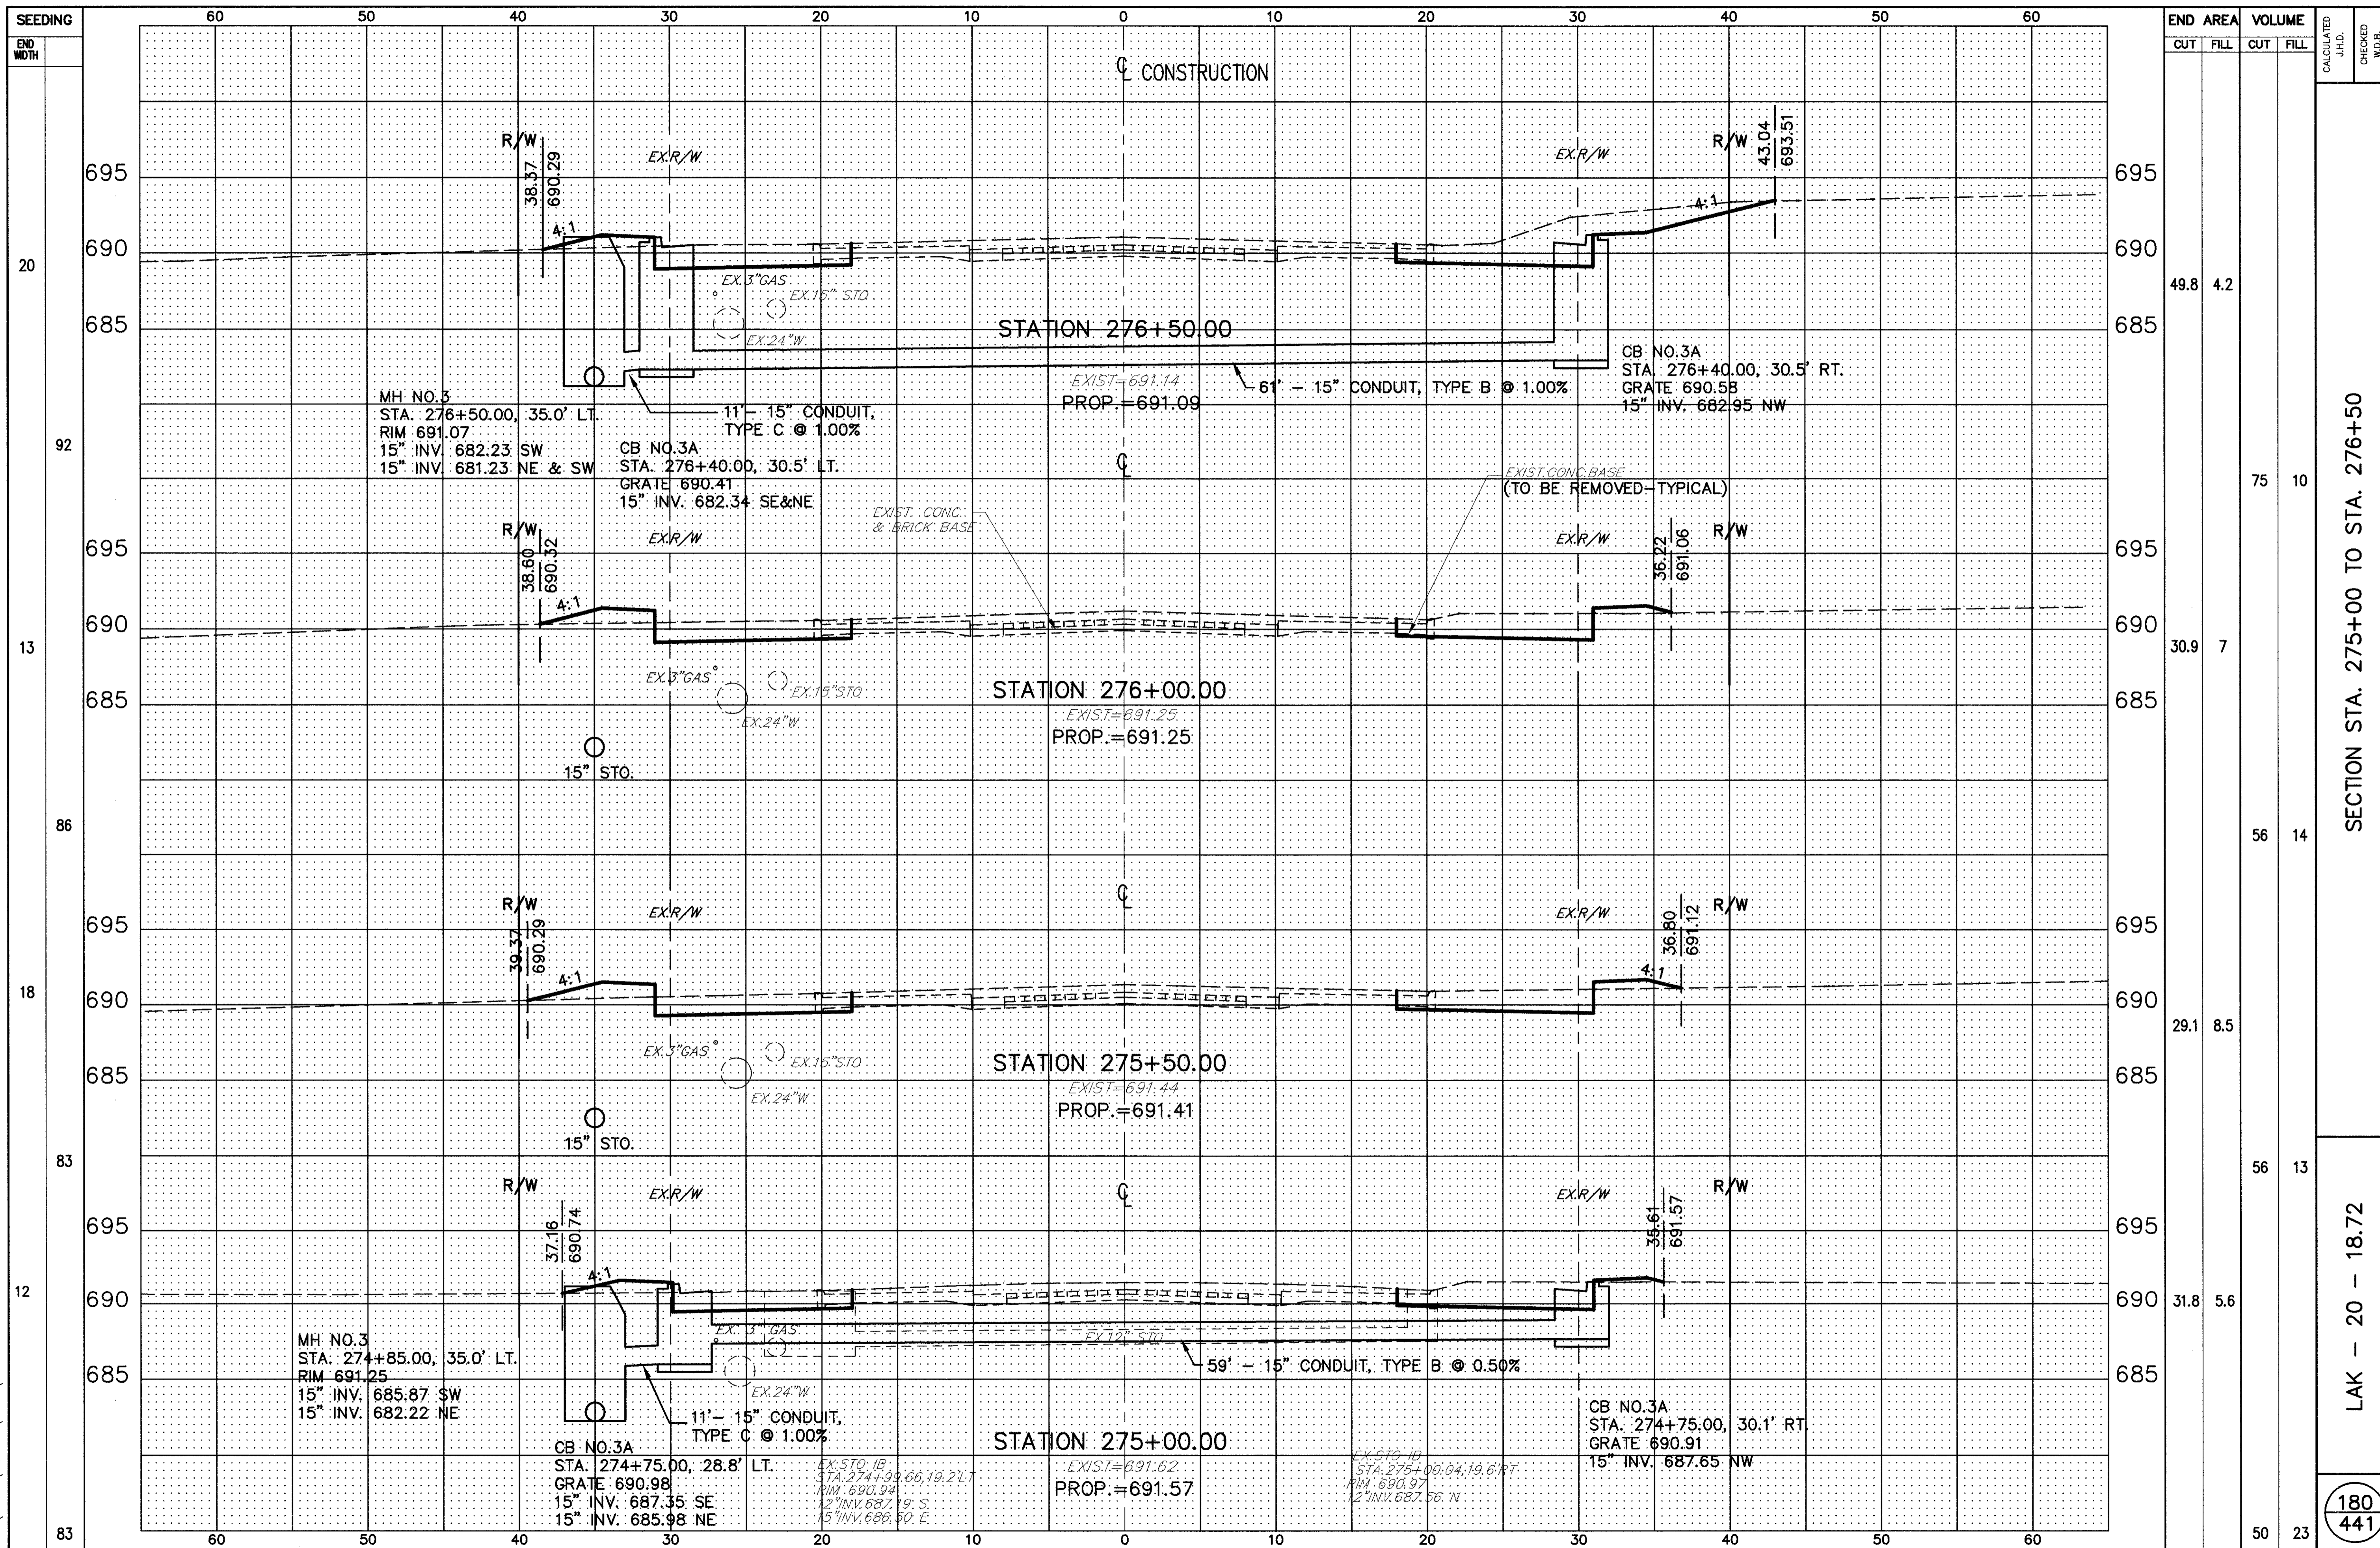

SECTION STA. 275+00 TO STA. 276+50

LAK - 20 - 18.72

180
441