


H:\1998\98404\DWG\XD027.DWG PLOT SCALE 1=5

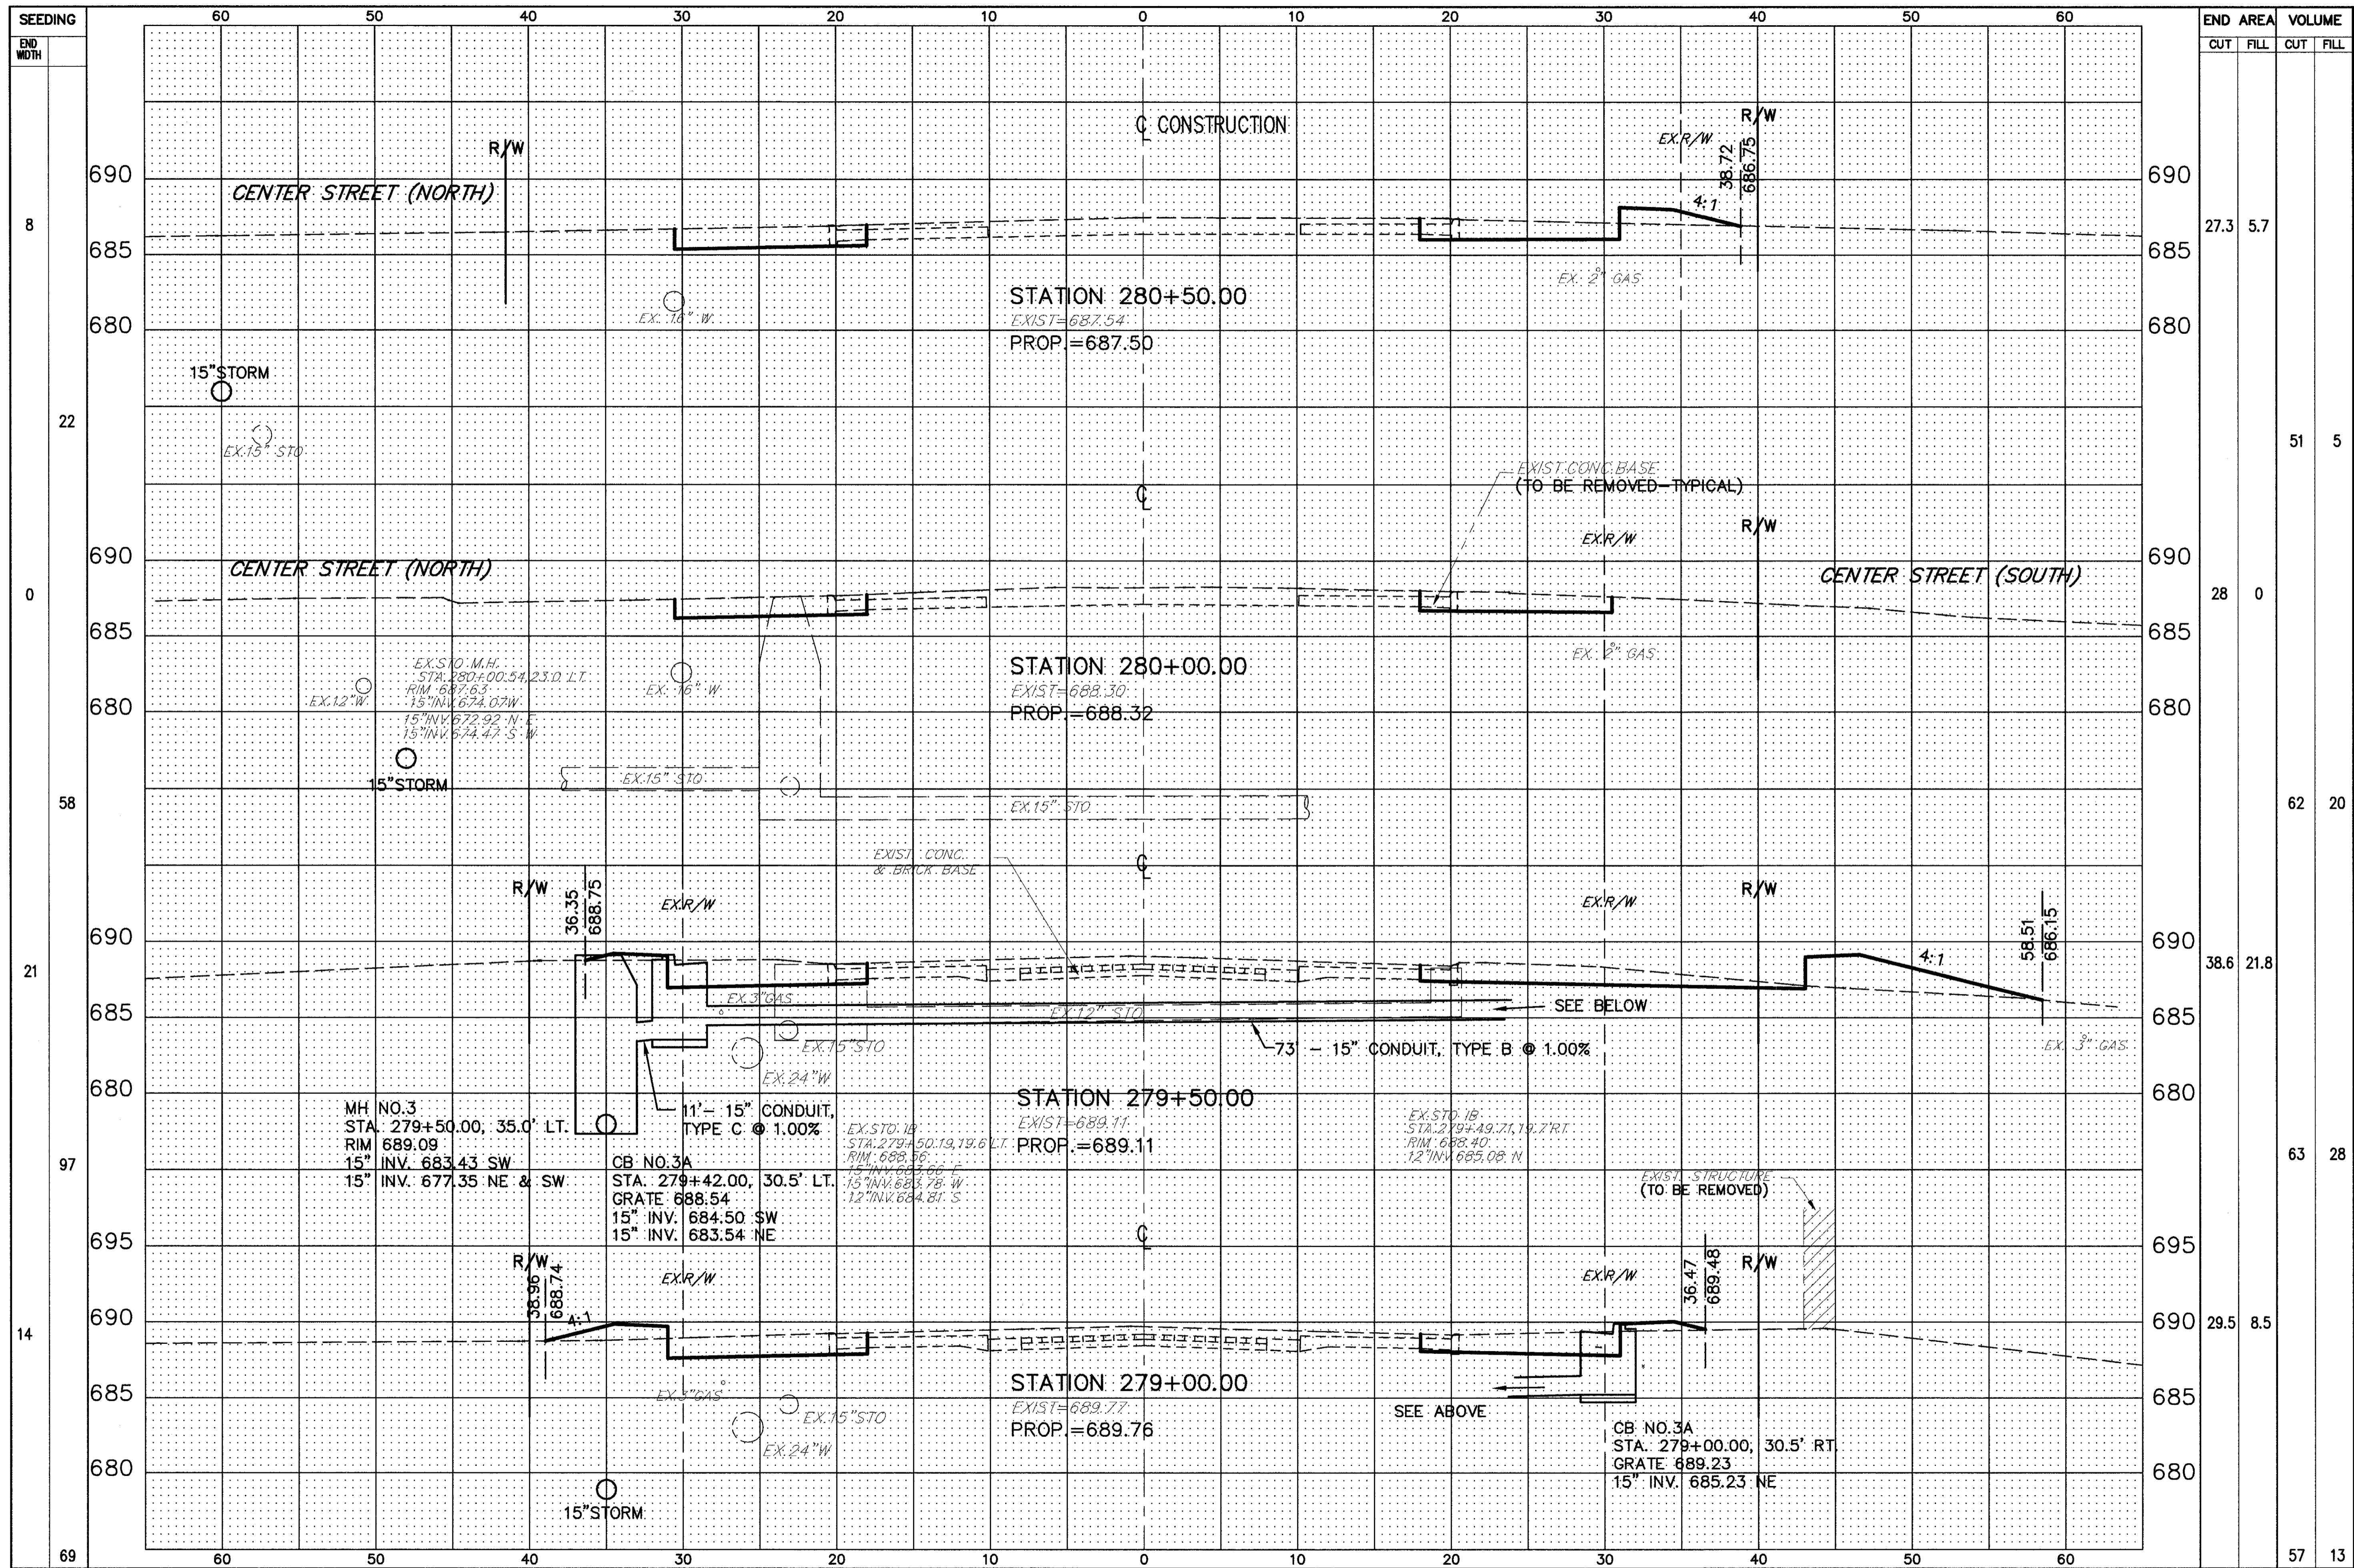

END AREA	VOLUME	
	CUT	FILL
27.3	5.7	
28	0	
38.6	21.8	
29.5	8.5	
57	13	

SECTION STA. 279+00 TO STA. 280+50

LAK - 20 - 18.72

182
441