


H:\1998\98404\DWG\XD030.DWG PLOT SCALE 1=5

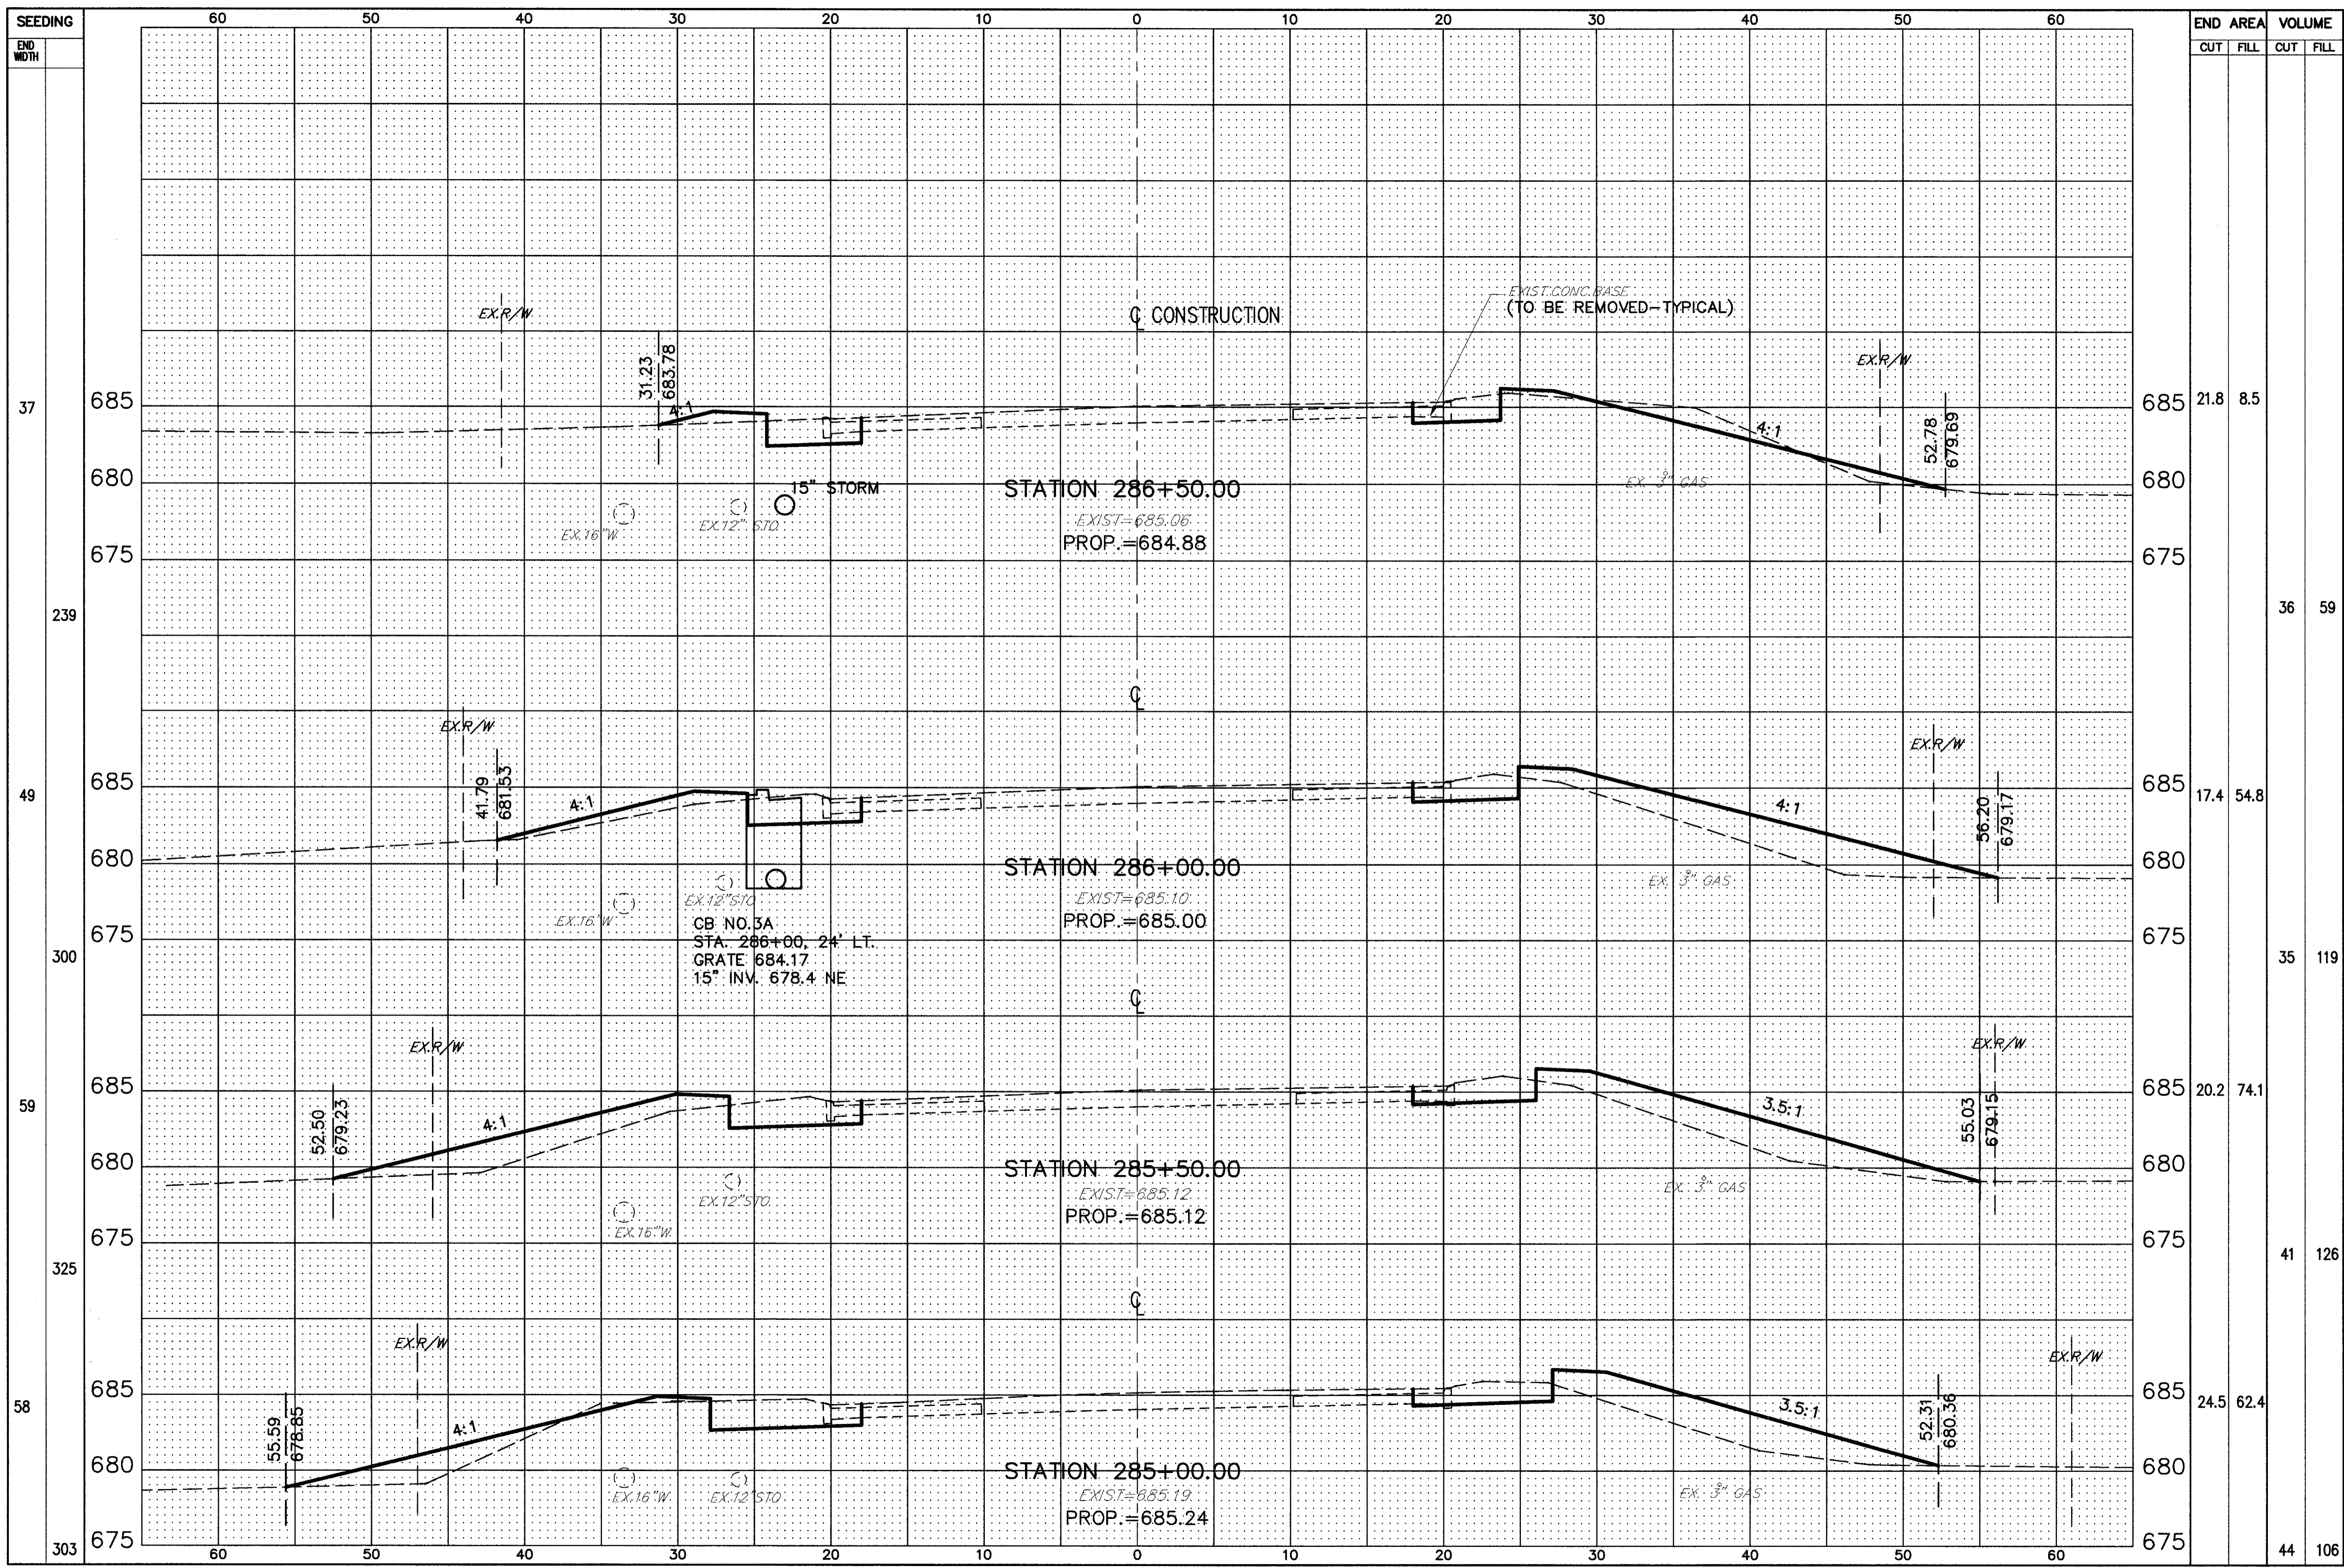

END AREA	VOLUME	CUT		FILL	
		CUT	FILL	CUT	FILL
21.8	8.5				
17.4	54.8				
20.2	74.1				
24.5	62.4				
36	59				
35	119				
41	126				
44	106				

SECTION STA. 285+00 TO STA. 286+50

LAK - 20 - 18.72

185
441