


H:\1998\98404\DWG\XD031.DWG PLOT SCALE 1=5

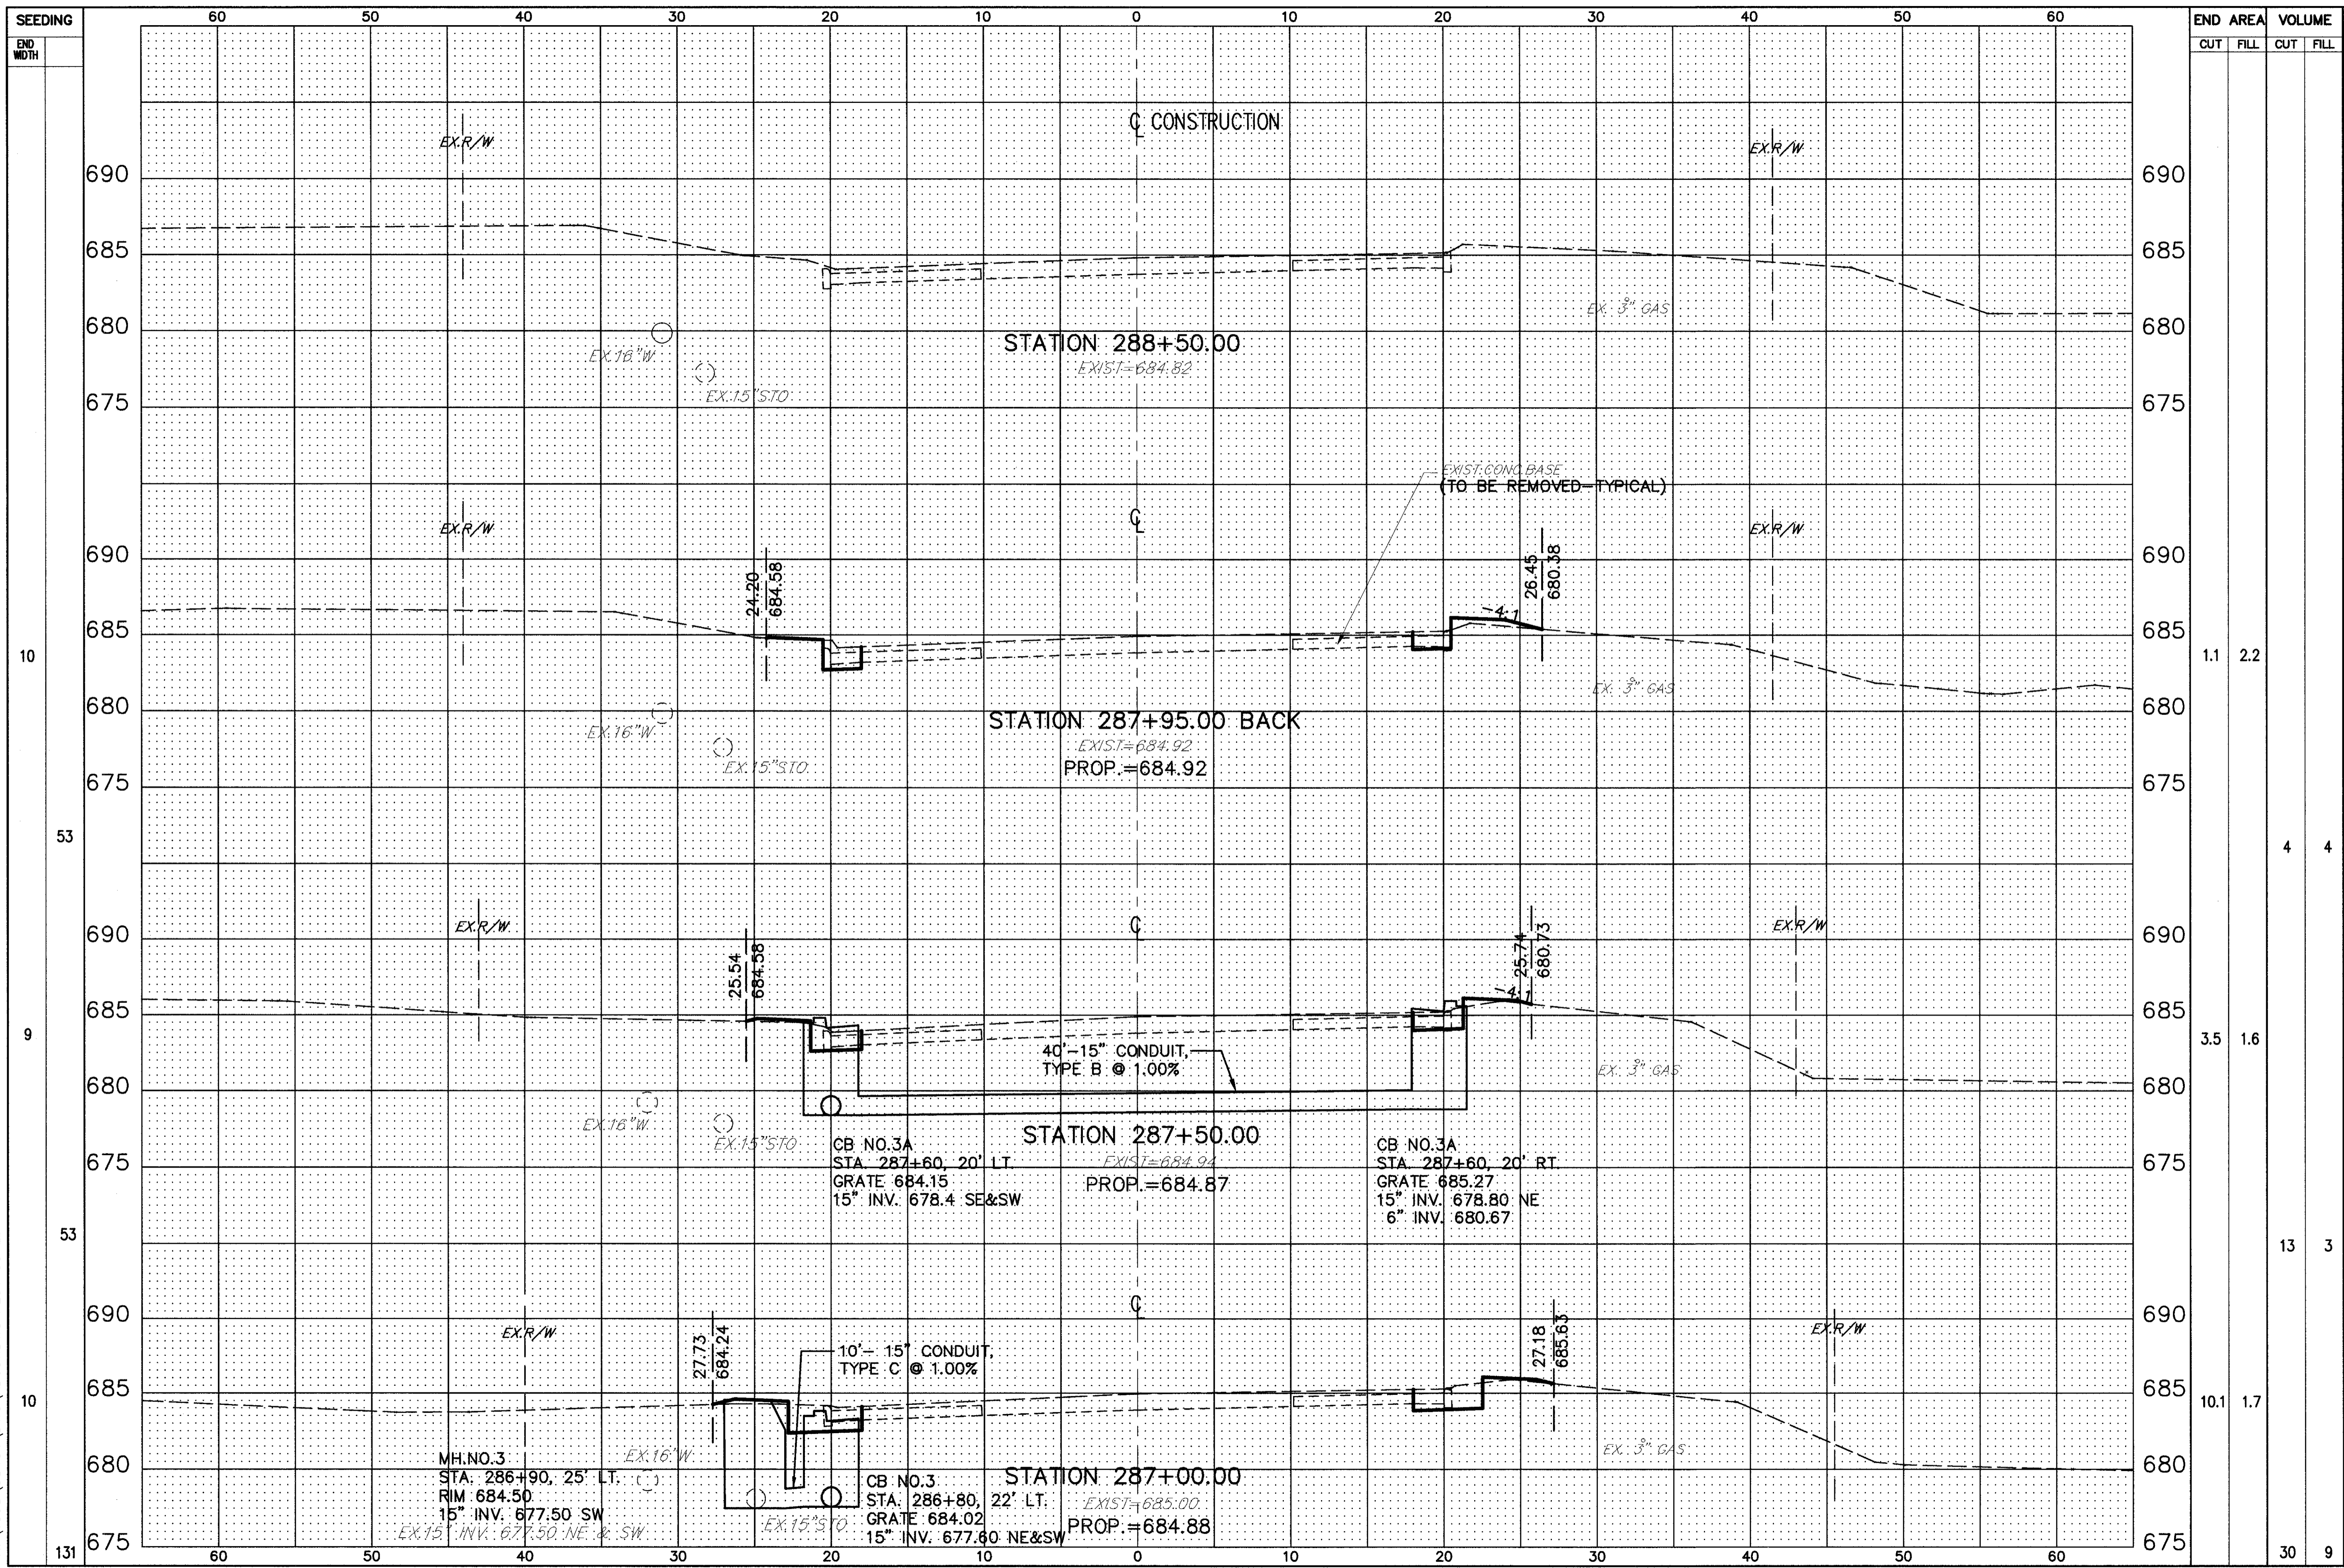

END AREA	VOLUME	CUT	FILL	CUT	FILL	CALCULATED J.H.D.	CHECKED W.D.B.
1.1	2.2						
4	4						
3.5	1.6						
10.1	1.7						
30	9						

SECTION STA. 287+00 TO STA. 288+50

LAK - 20 - 18.72

186
441