

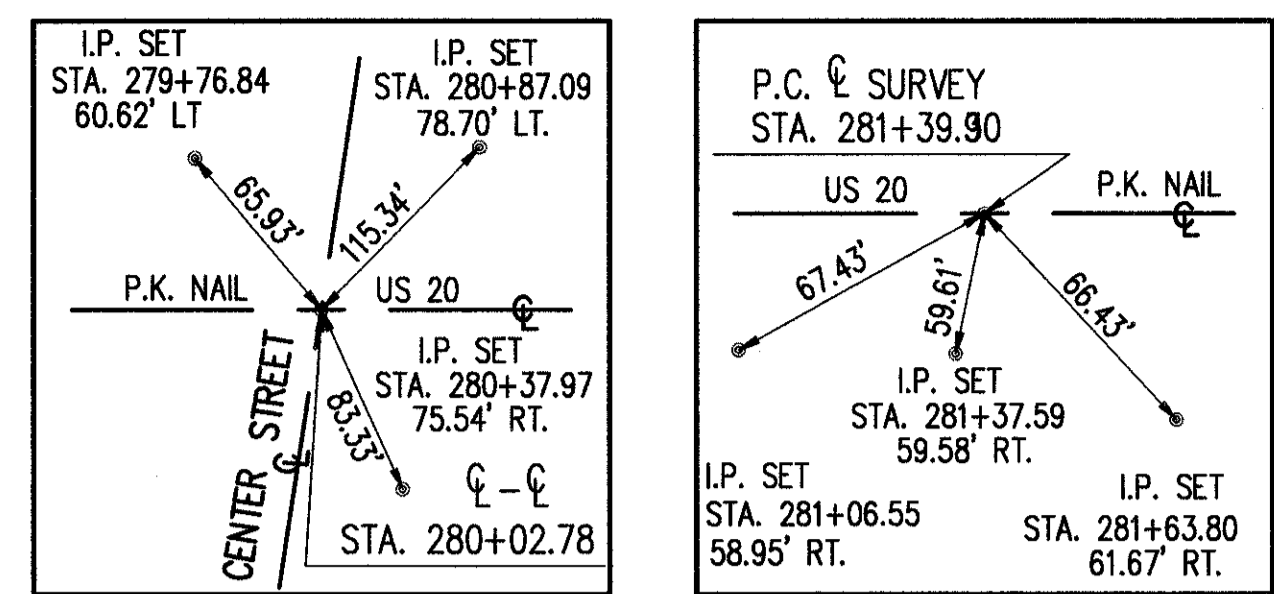
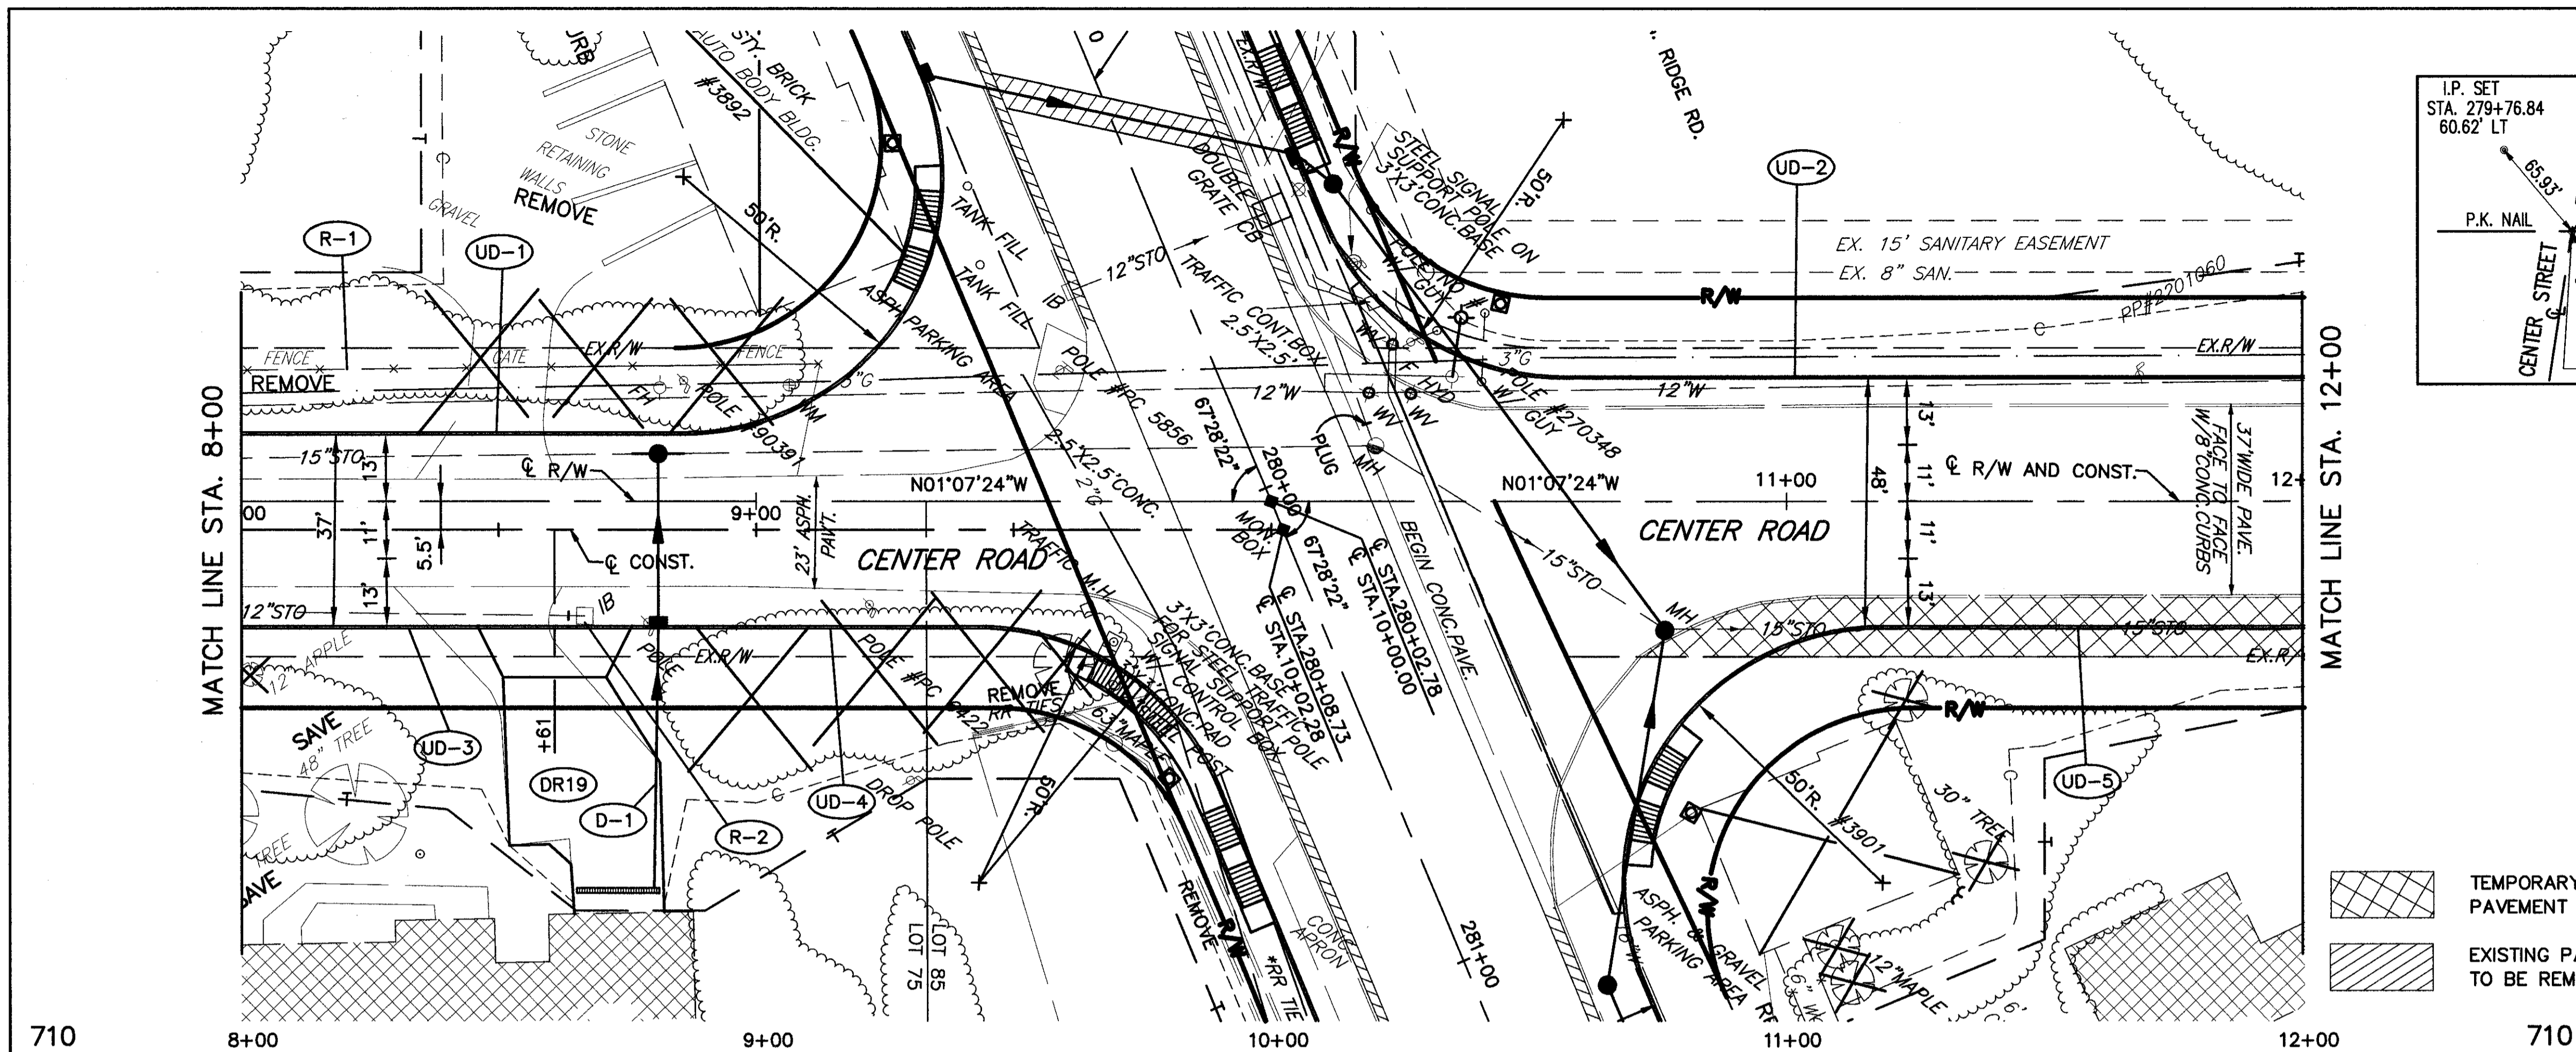
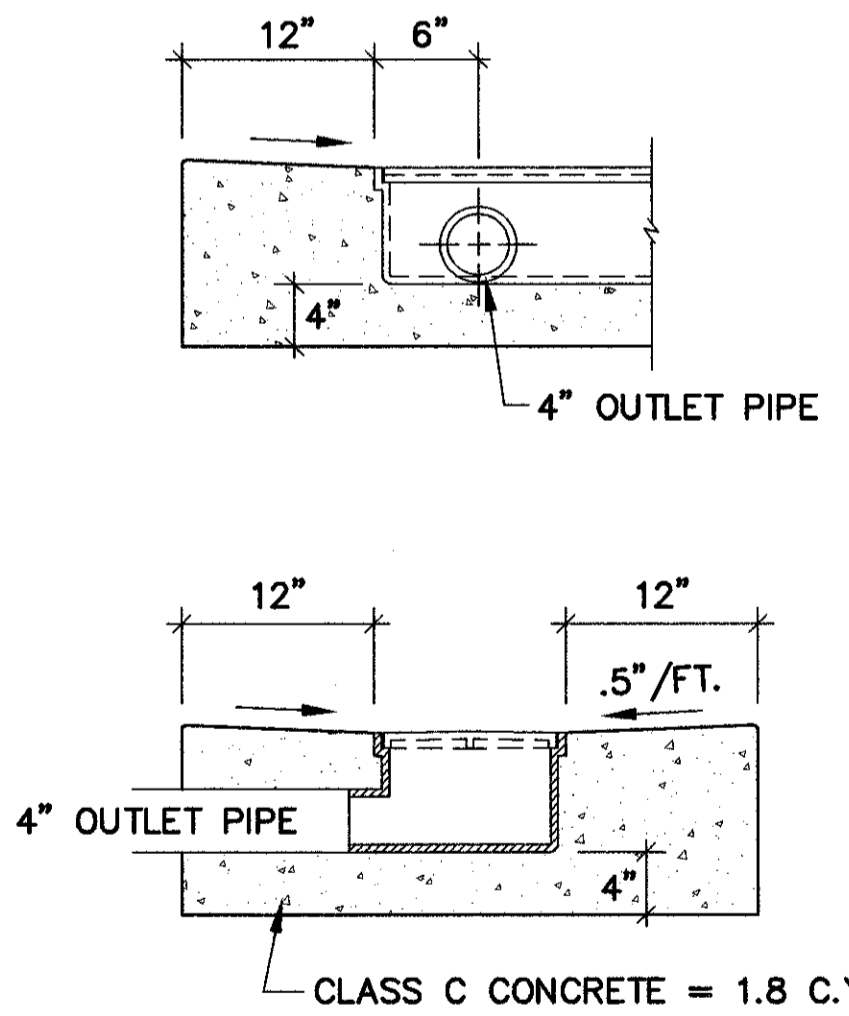


H:\1998\98404\DWG\SSPR22.DWG

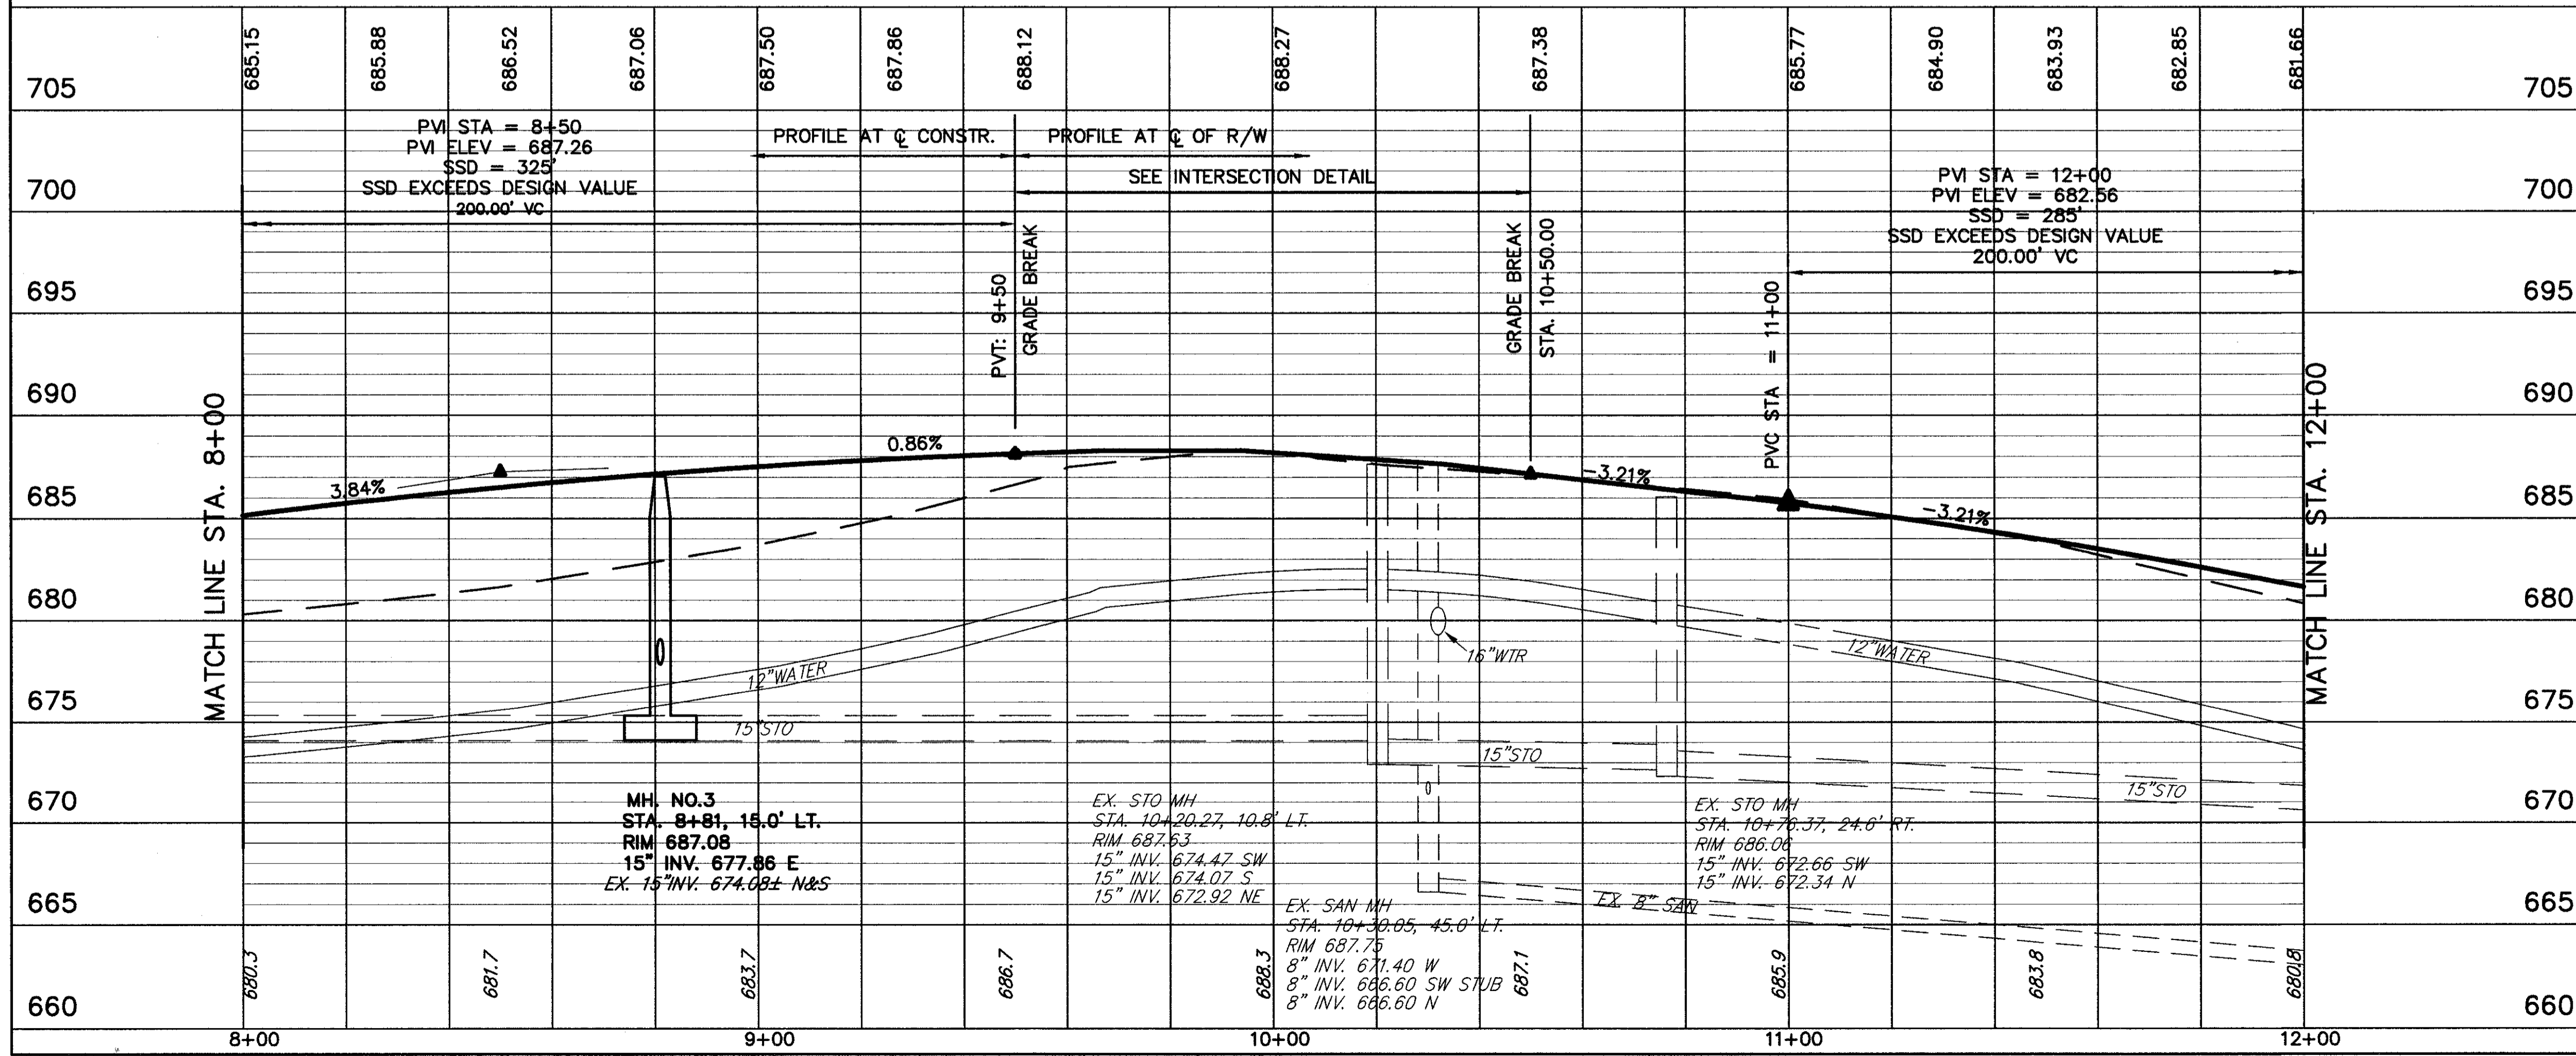

BENCH MARK #29
TOP SW CORNER CONC. PORCH
AT FRONT OF BLDG. #3901
STA. 280+90± 54± LT.
ELEV. 687.10

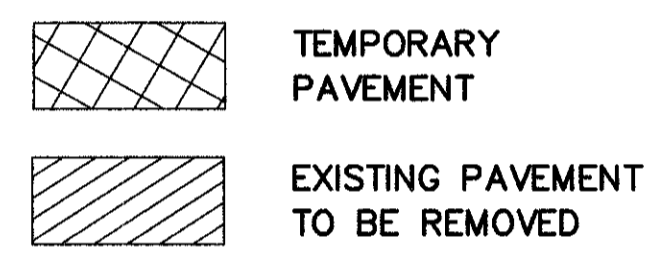

ITEM SPECIAL - TRENCH DRAIN
NEENAH R-4995-A1, TYPE M
OR APPROVED EQUAL
-LIGHT DUTY TRENCH FRAME
WITH GRATED COVER
-OVERALL LENGTH = 16 FT.
-CLOSED ENDS
-SIDE OUTLET