
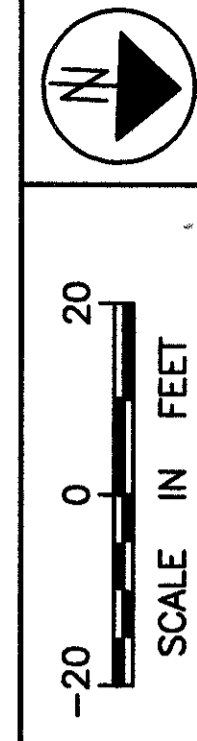
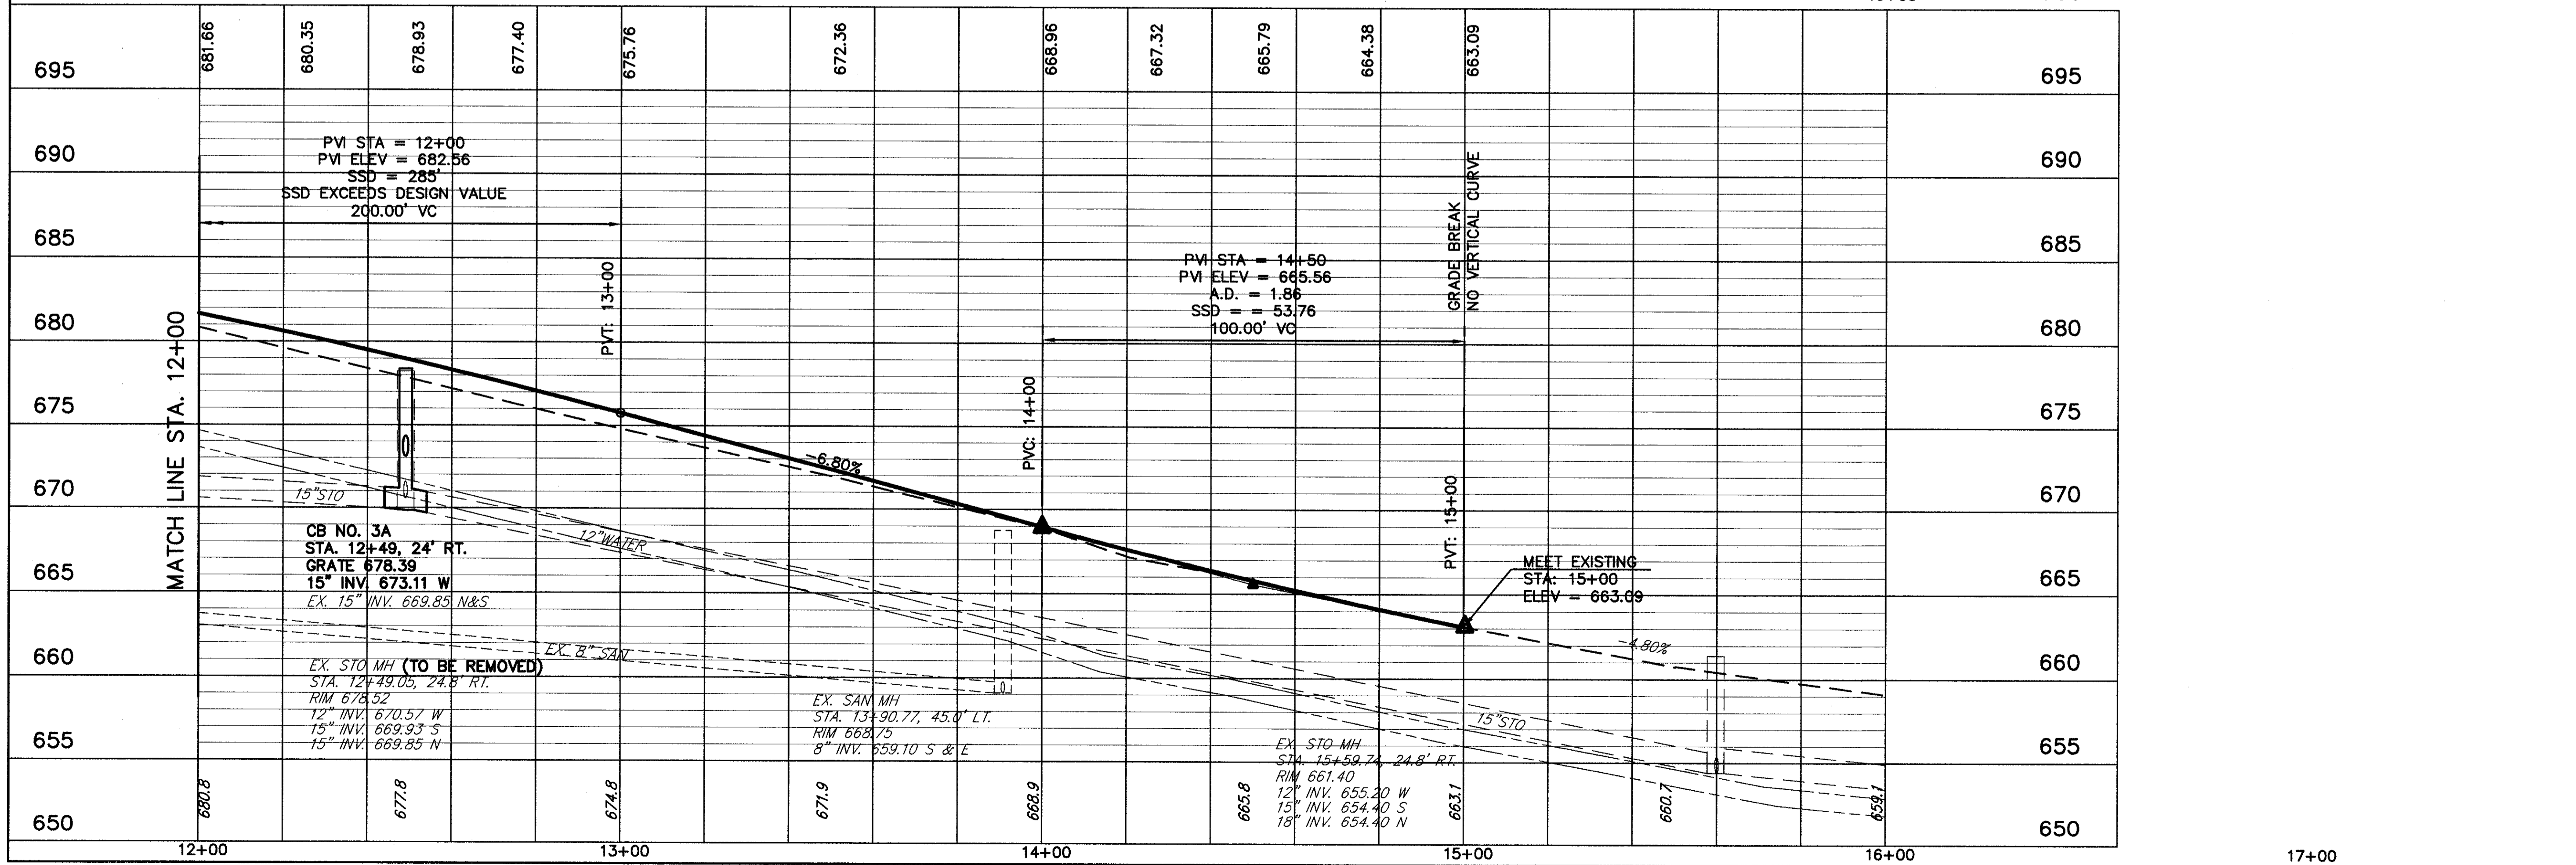


H: 1998\98404\DWG\SSPR23.DWG

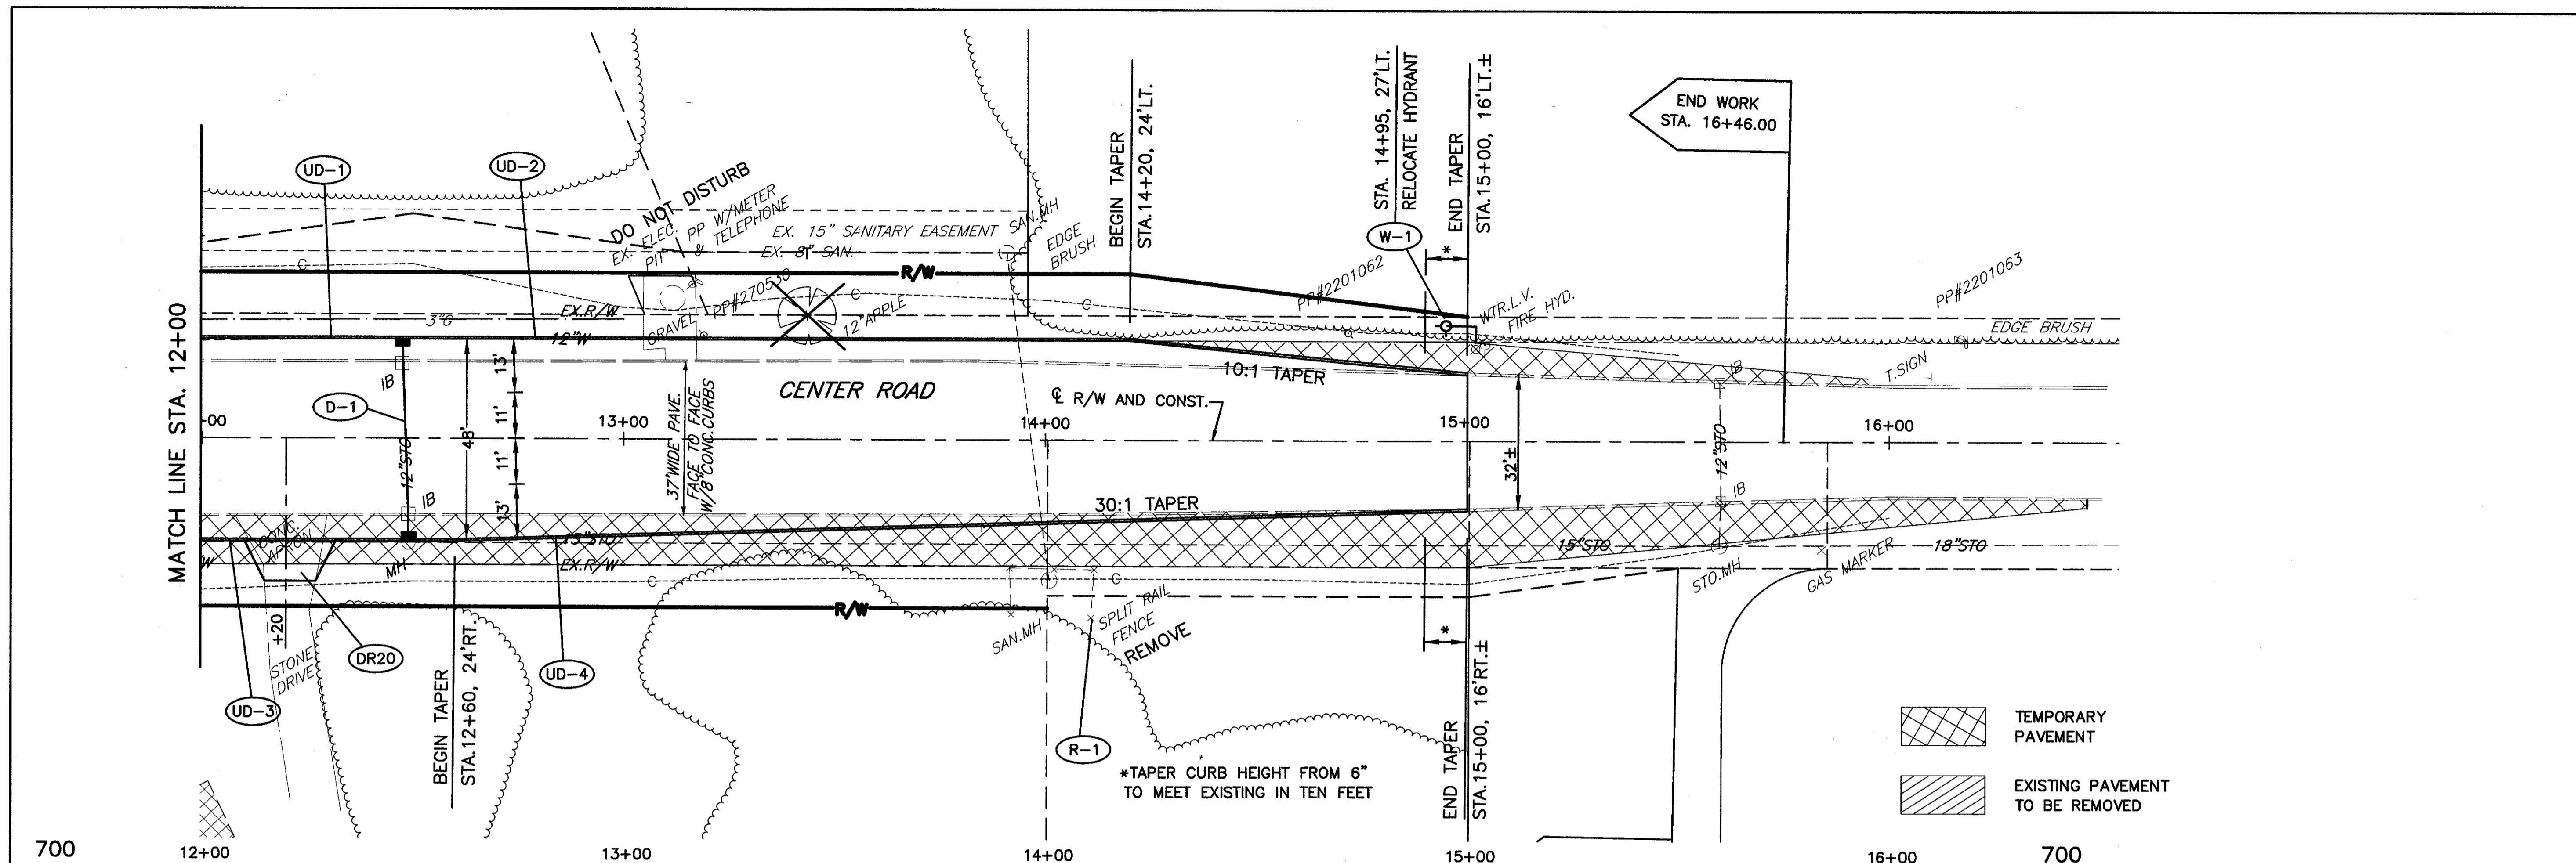

CALCULATED
CHECKED

CENTER ROAD PLAN AND PROFILE
STA. 12+00 TO STA. 17+00

LAK - 20 - 18.72

191
441