


H:\1998\98404\DWG\SSCENTER.DWG PLOT SCALE: 1=5

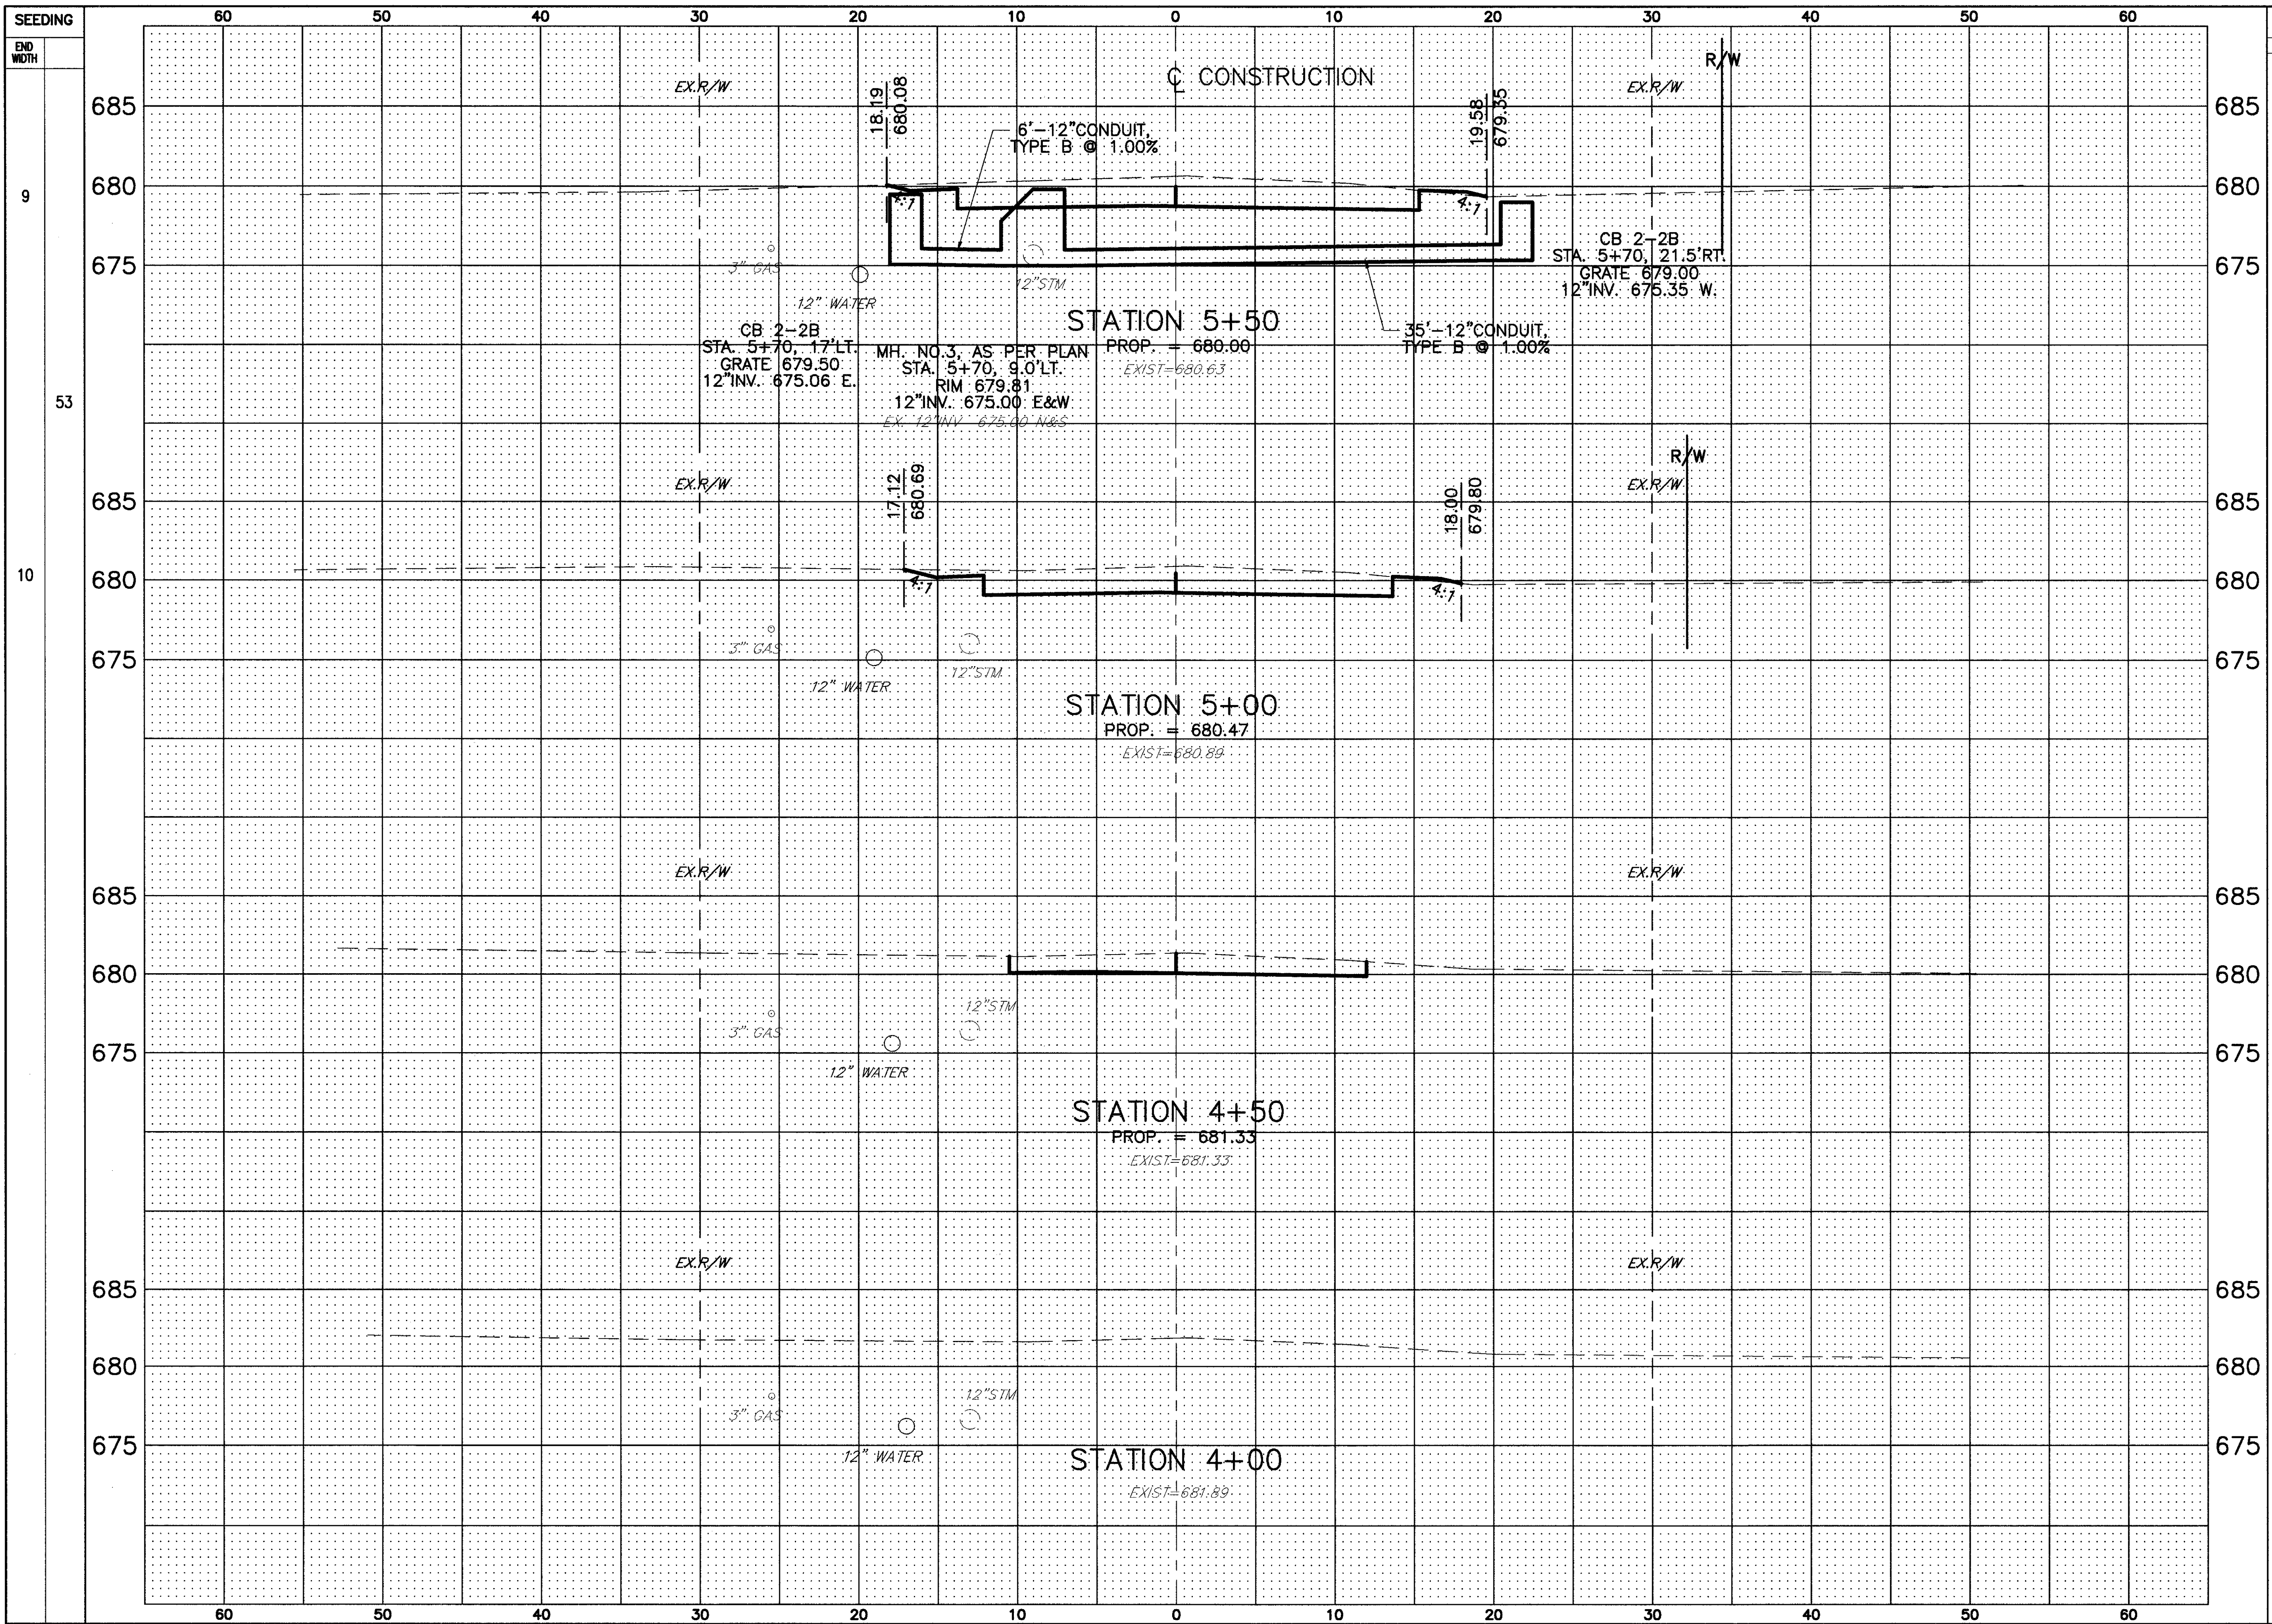

END AREA	VOLUME	
	CUT	FILL
50.7	0.4	
41.8	0.4	
24.8	0	
86	1	
62	1	

CALCULATED J.H.D. CHECKED W.D.B.

CENTER ROAD SECTIONS STA. 5+00 TO STA. 5+50

LAK - 20 - 18.72

193
441