


H:\1998\98404\DWG\SSCENTER.DWG PLOT SCALE: 1=5

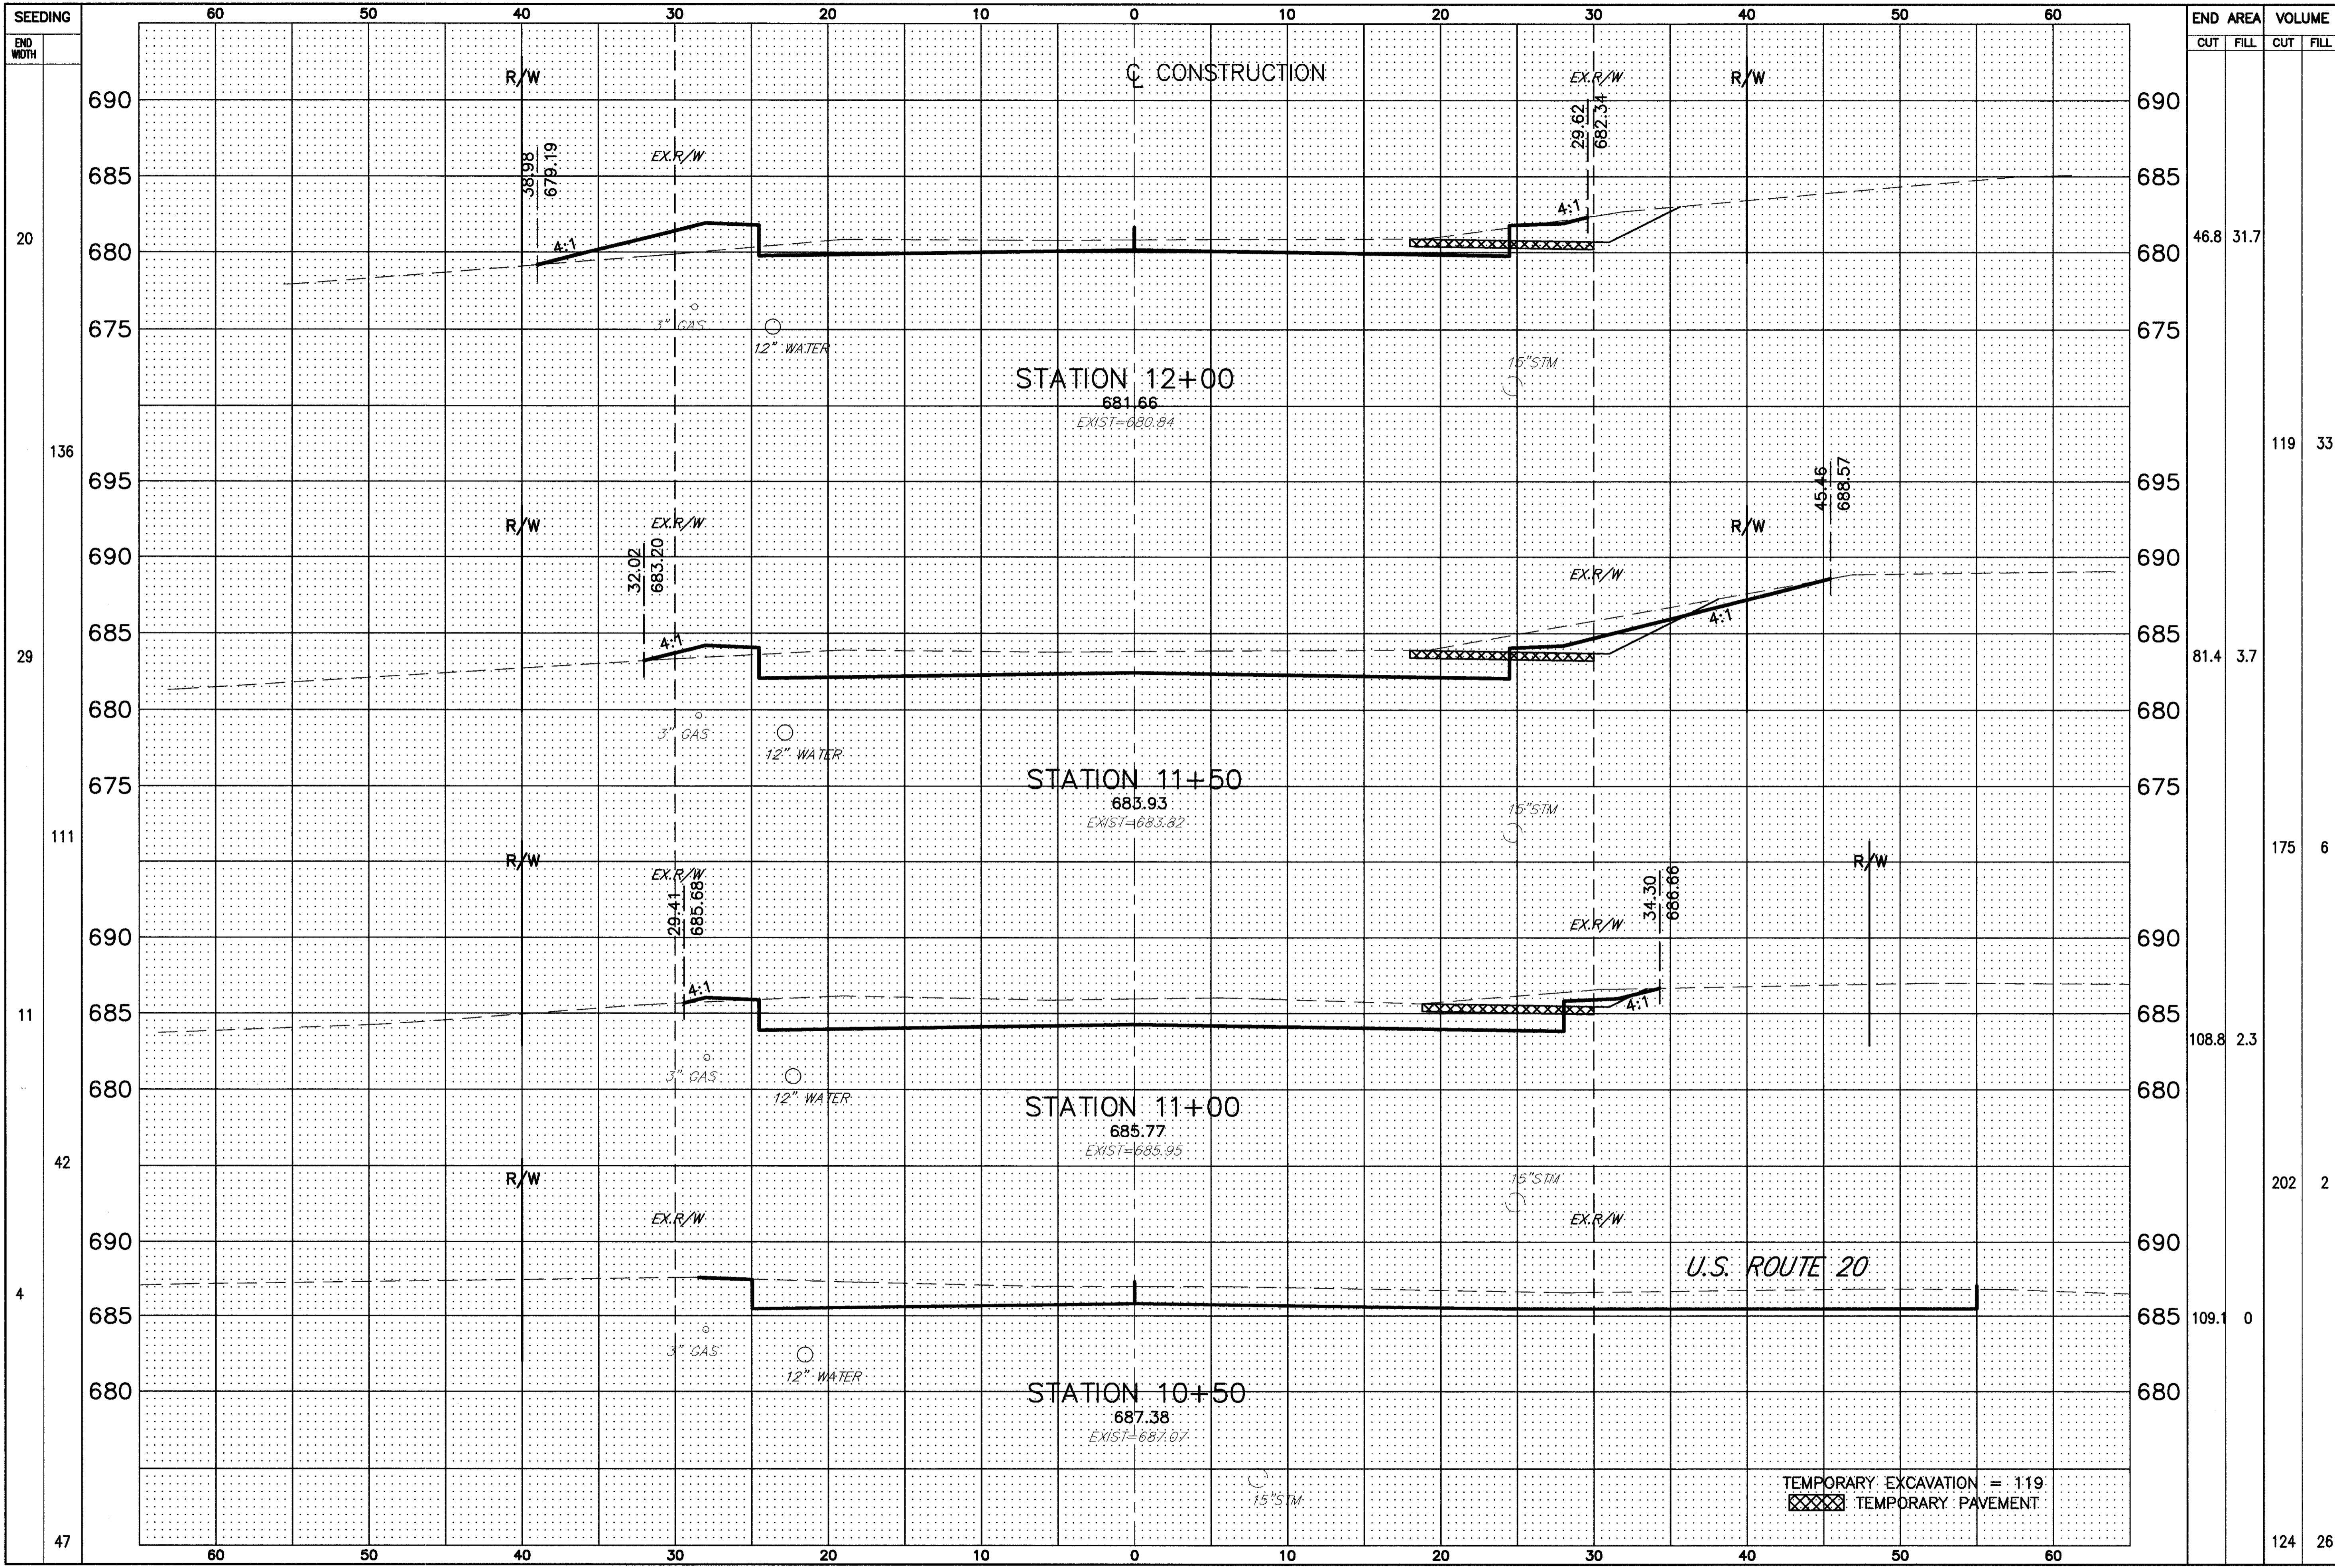

END AREA	VOLUME	CALCULATED J.H.D.	CHECKED W.D.B.
46.8	31.7		
81.4	3.7	119	33
108.8	2.3	175	6
109.1	0	202	2
124	26		

CENTER ROAD SECTIONS STA. 10+50 TO STA. 12+00

LAK - 20 - 18.72

196
441

TEMPORARY EXCAVATION = 1:19
 XXXX TEMPORARY PAVEMENT