


H:\1998\98404\DWG\SSCENTER.DWG PLOT SCALE: 1"=5'

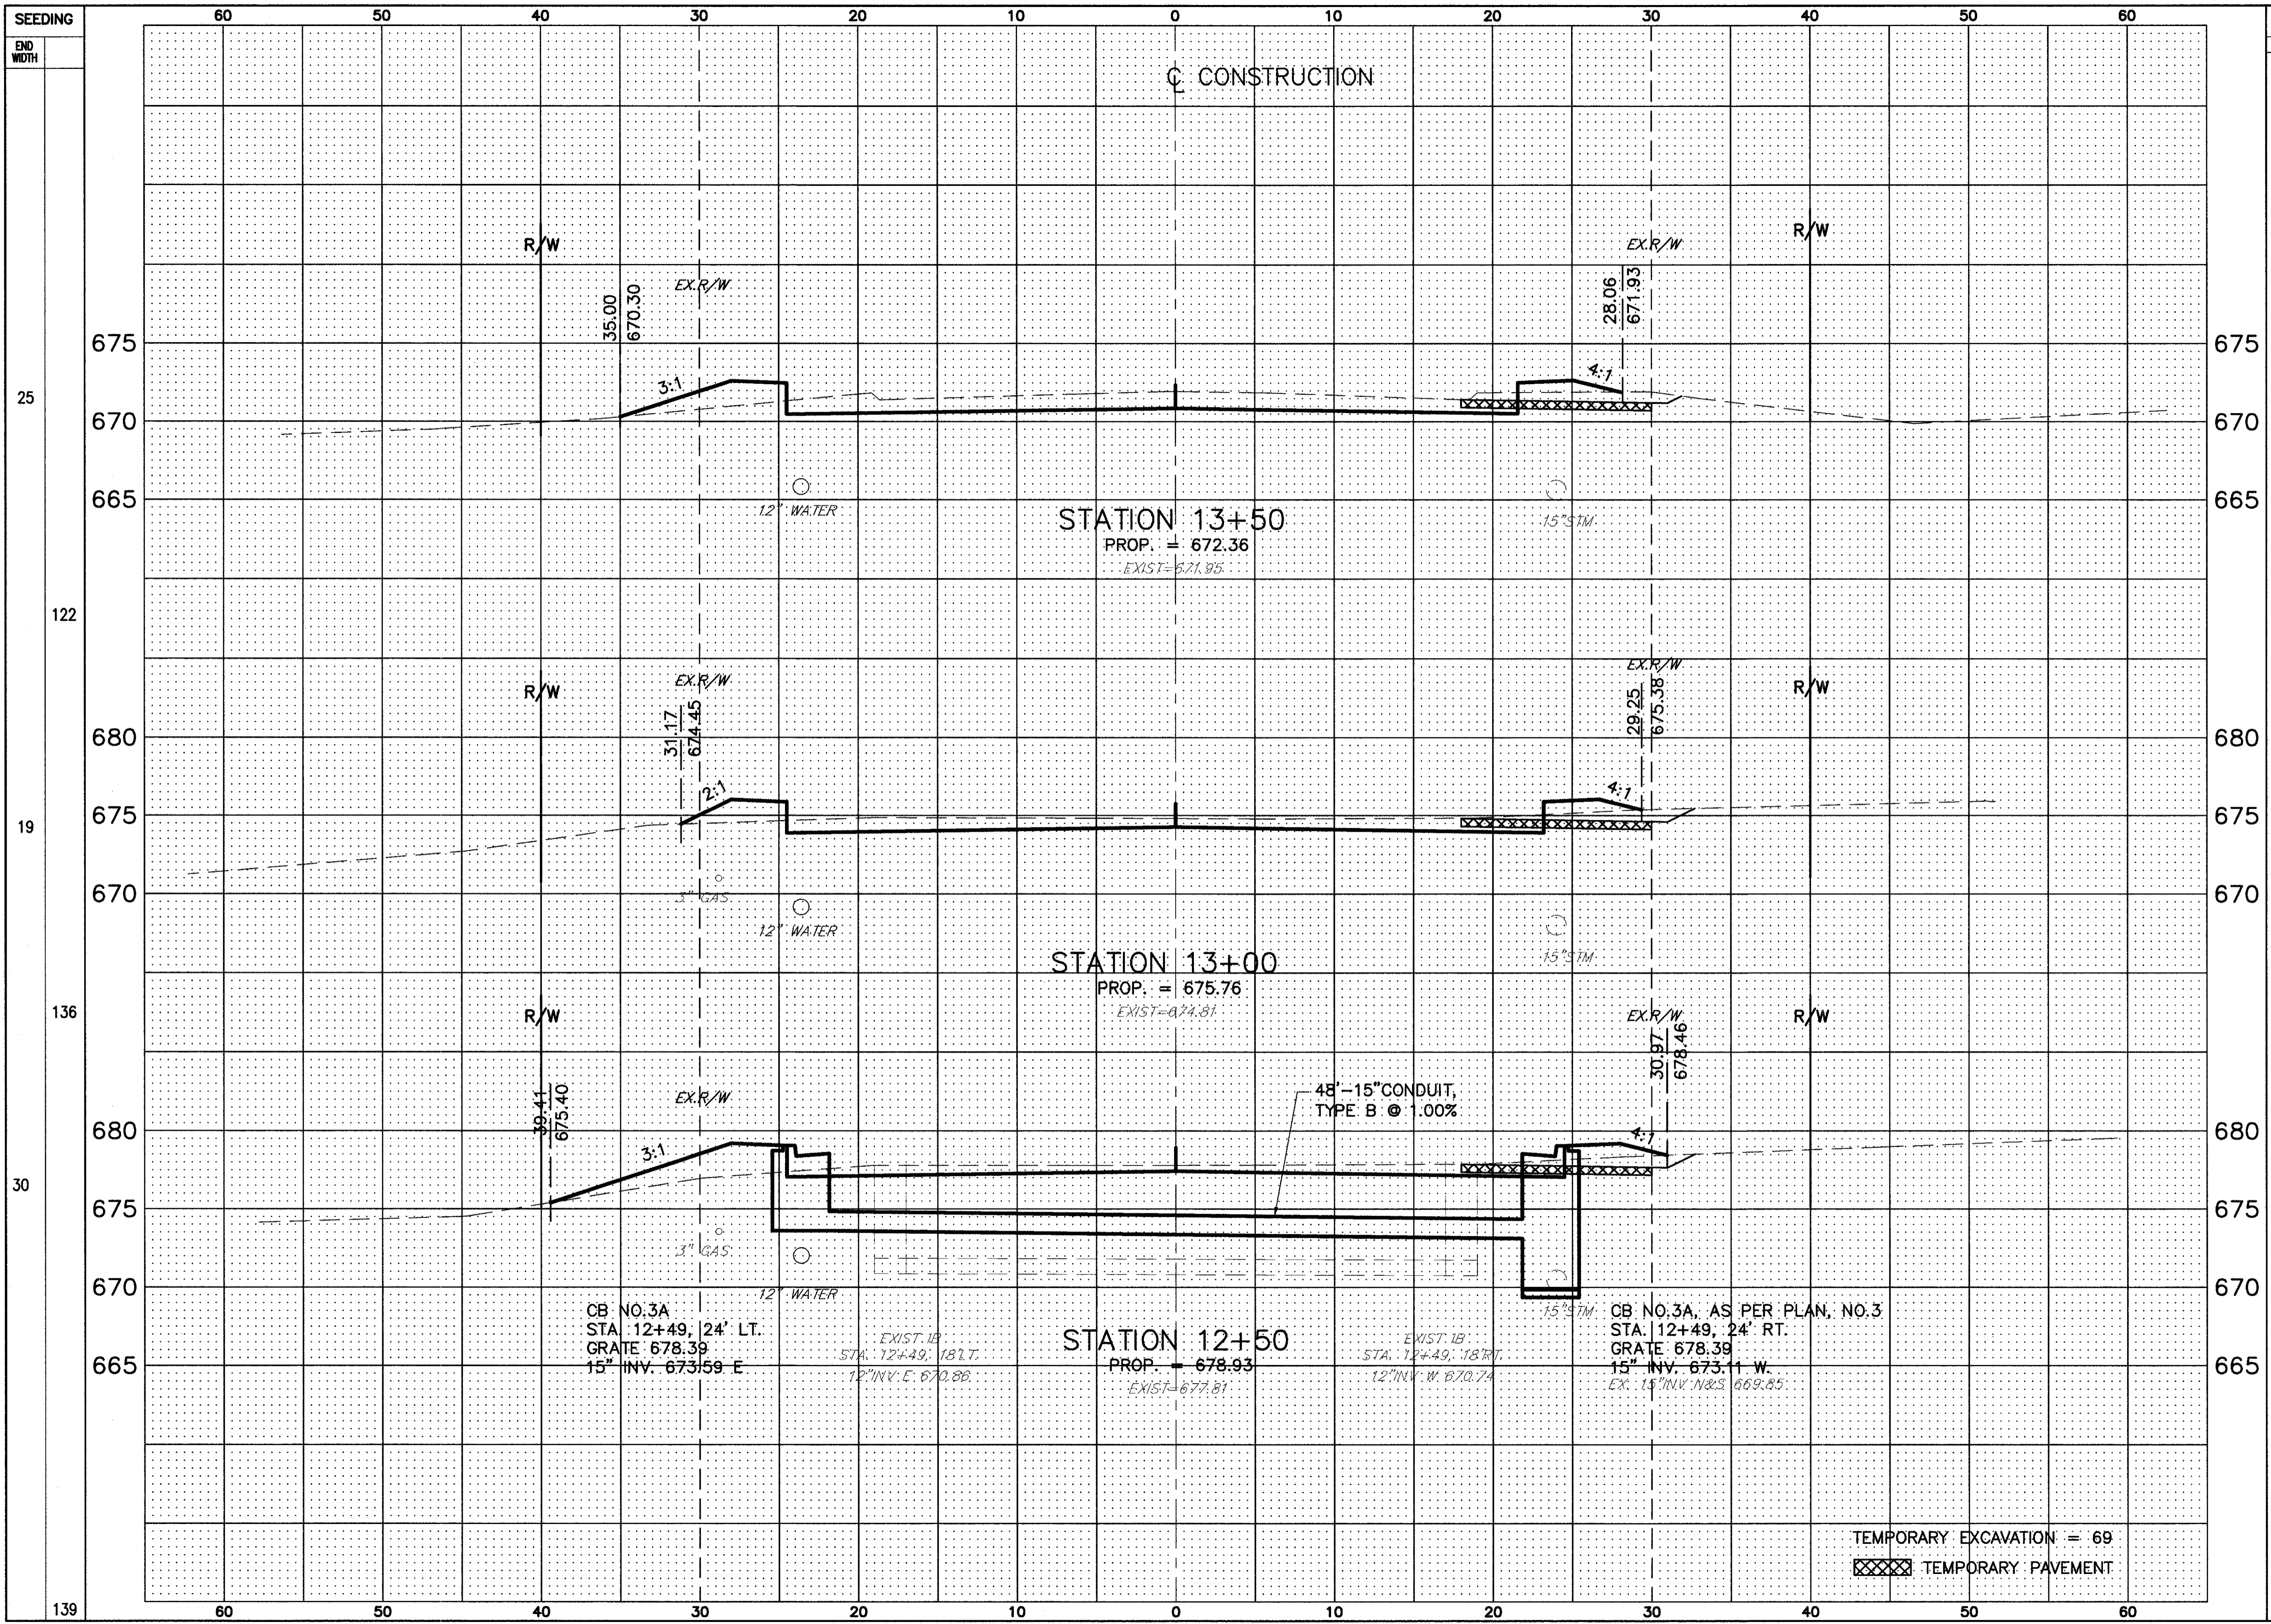

END AREA	VOLUME	
	CUT	FILL
50.5	28	
40	26.3	
30.5	43.6	
72	70	

CALCULATED J.H.D. CHECKED W.D.B.

CENTER ROAD SECTIONS STA. 12+50 TO STA. 13+50

LAK - 20 - 18.72

197
441

TEMPORARY EXCAVATION = 69
 [Hatched Box] TEMPORARY PAVEMENT