


H:\1998\98404\DWG\XSSCENTER.DWG PLOT SCALE: 1=5

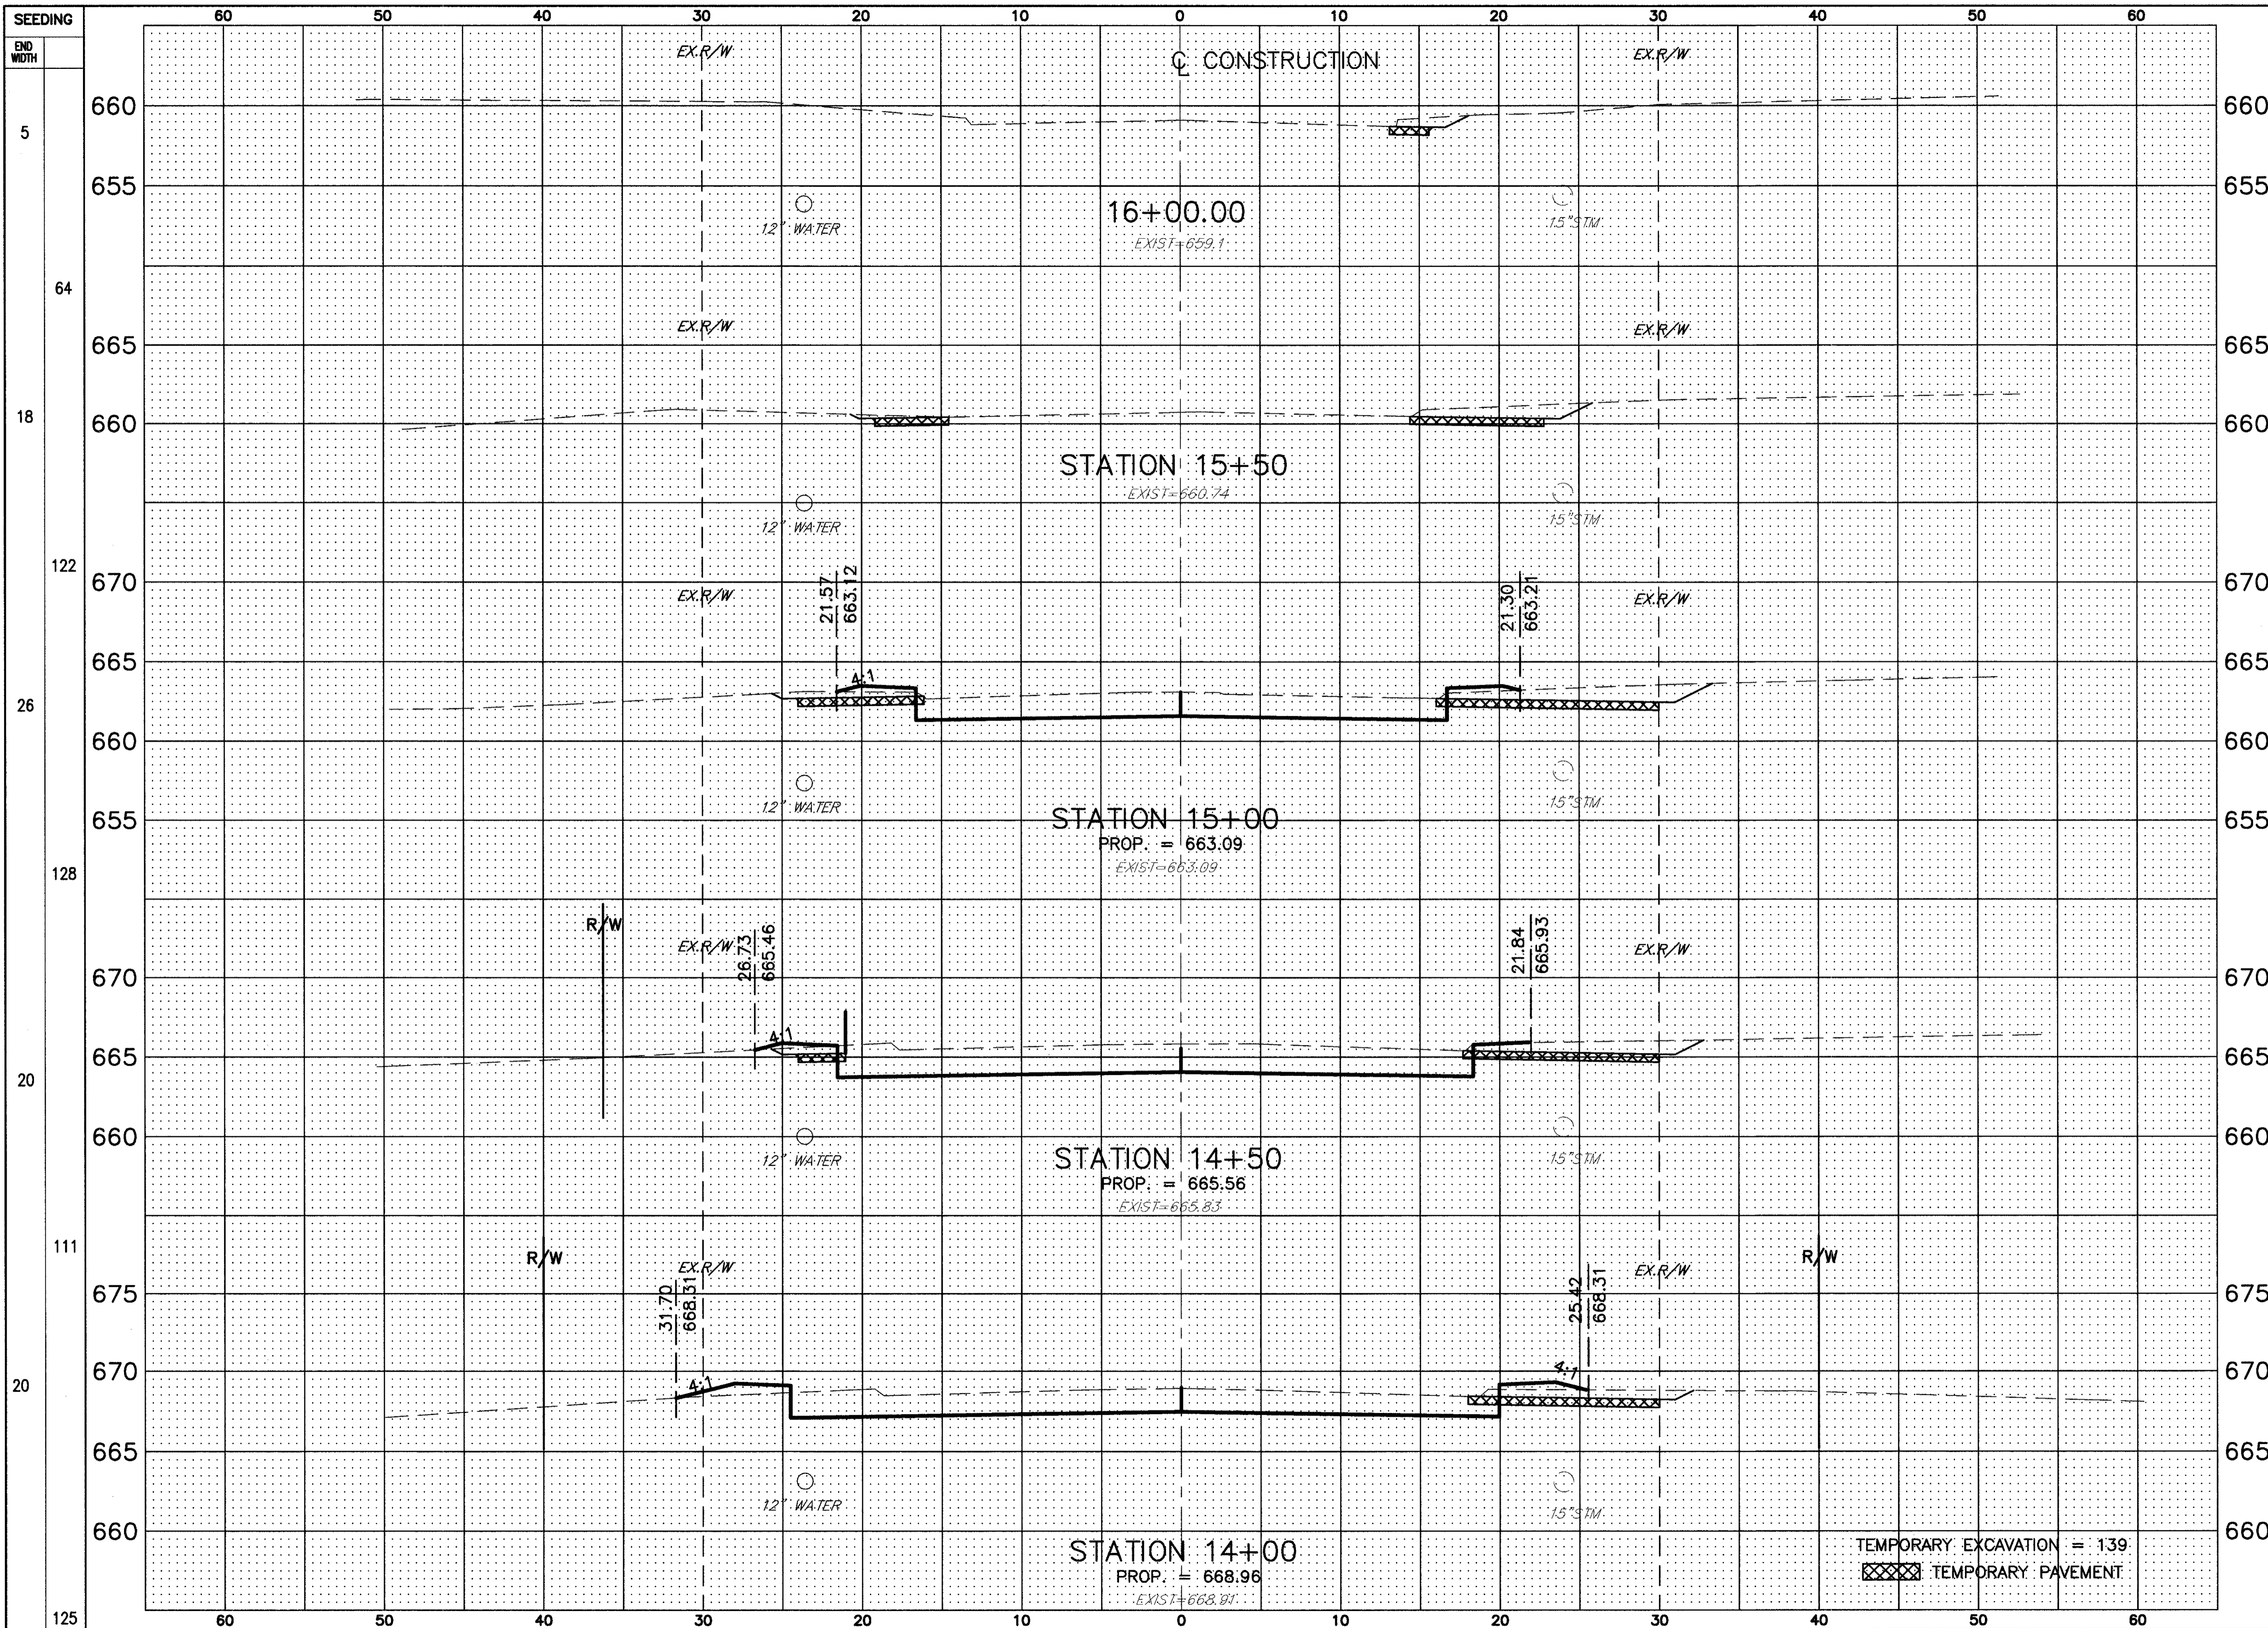

END	AREA		VOLUME		CALCULATED J.H.D.	CHECKED W.D.B.
	CUT	FILL	CUT	FILL		
660	0	3.4				
655			0	16		
665	0	14.3				
660			54	38		
670	58.1	27.2				
665			126	43		
660	77.6	19				
675			134	33		
670	67.2	16.5				
665						
660			109	41		

CENTER ROAD SECTIONS STA. 14+00 TO STA. 15+50

LAK - 20 - 18.72

198
441