

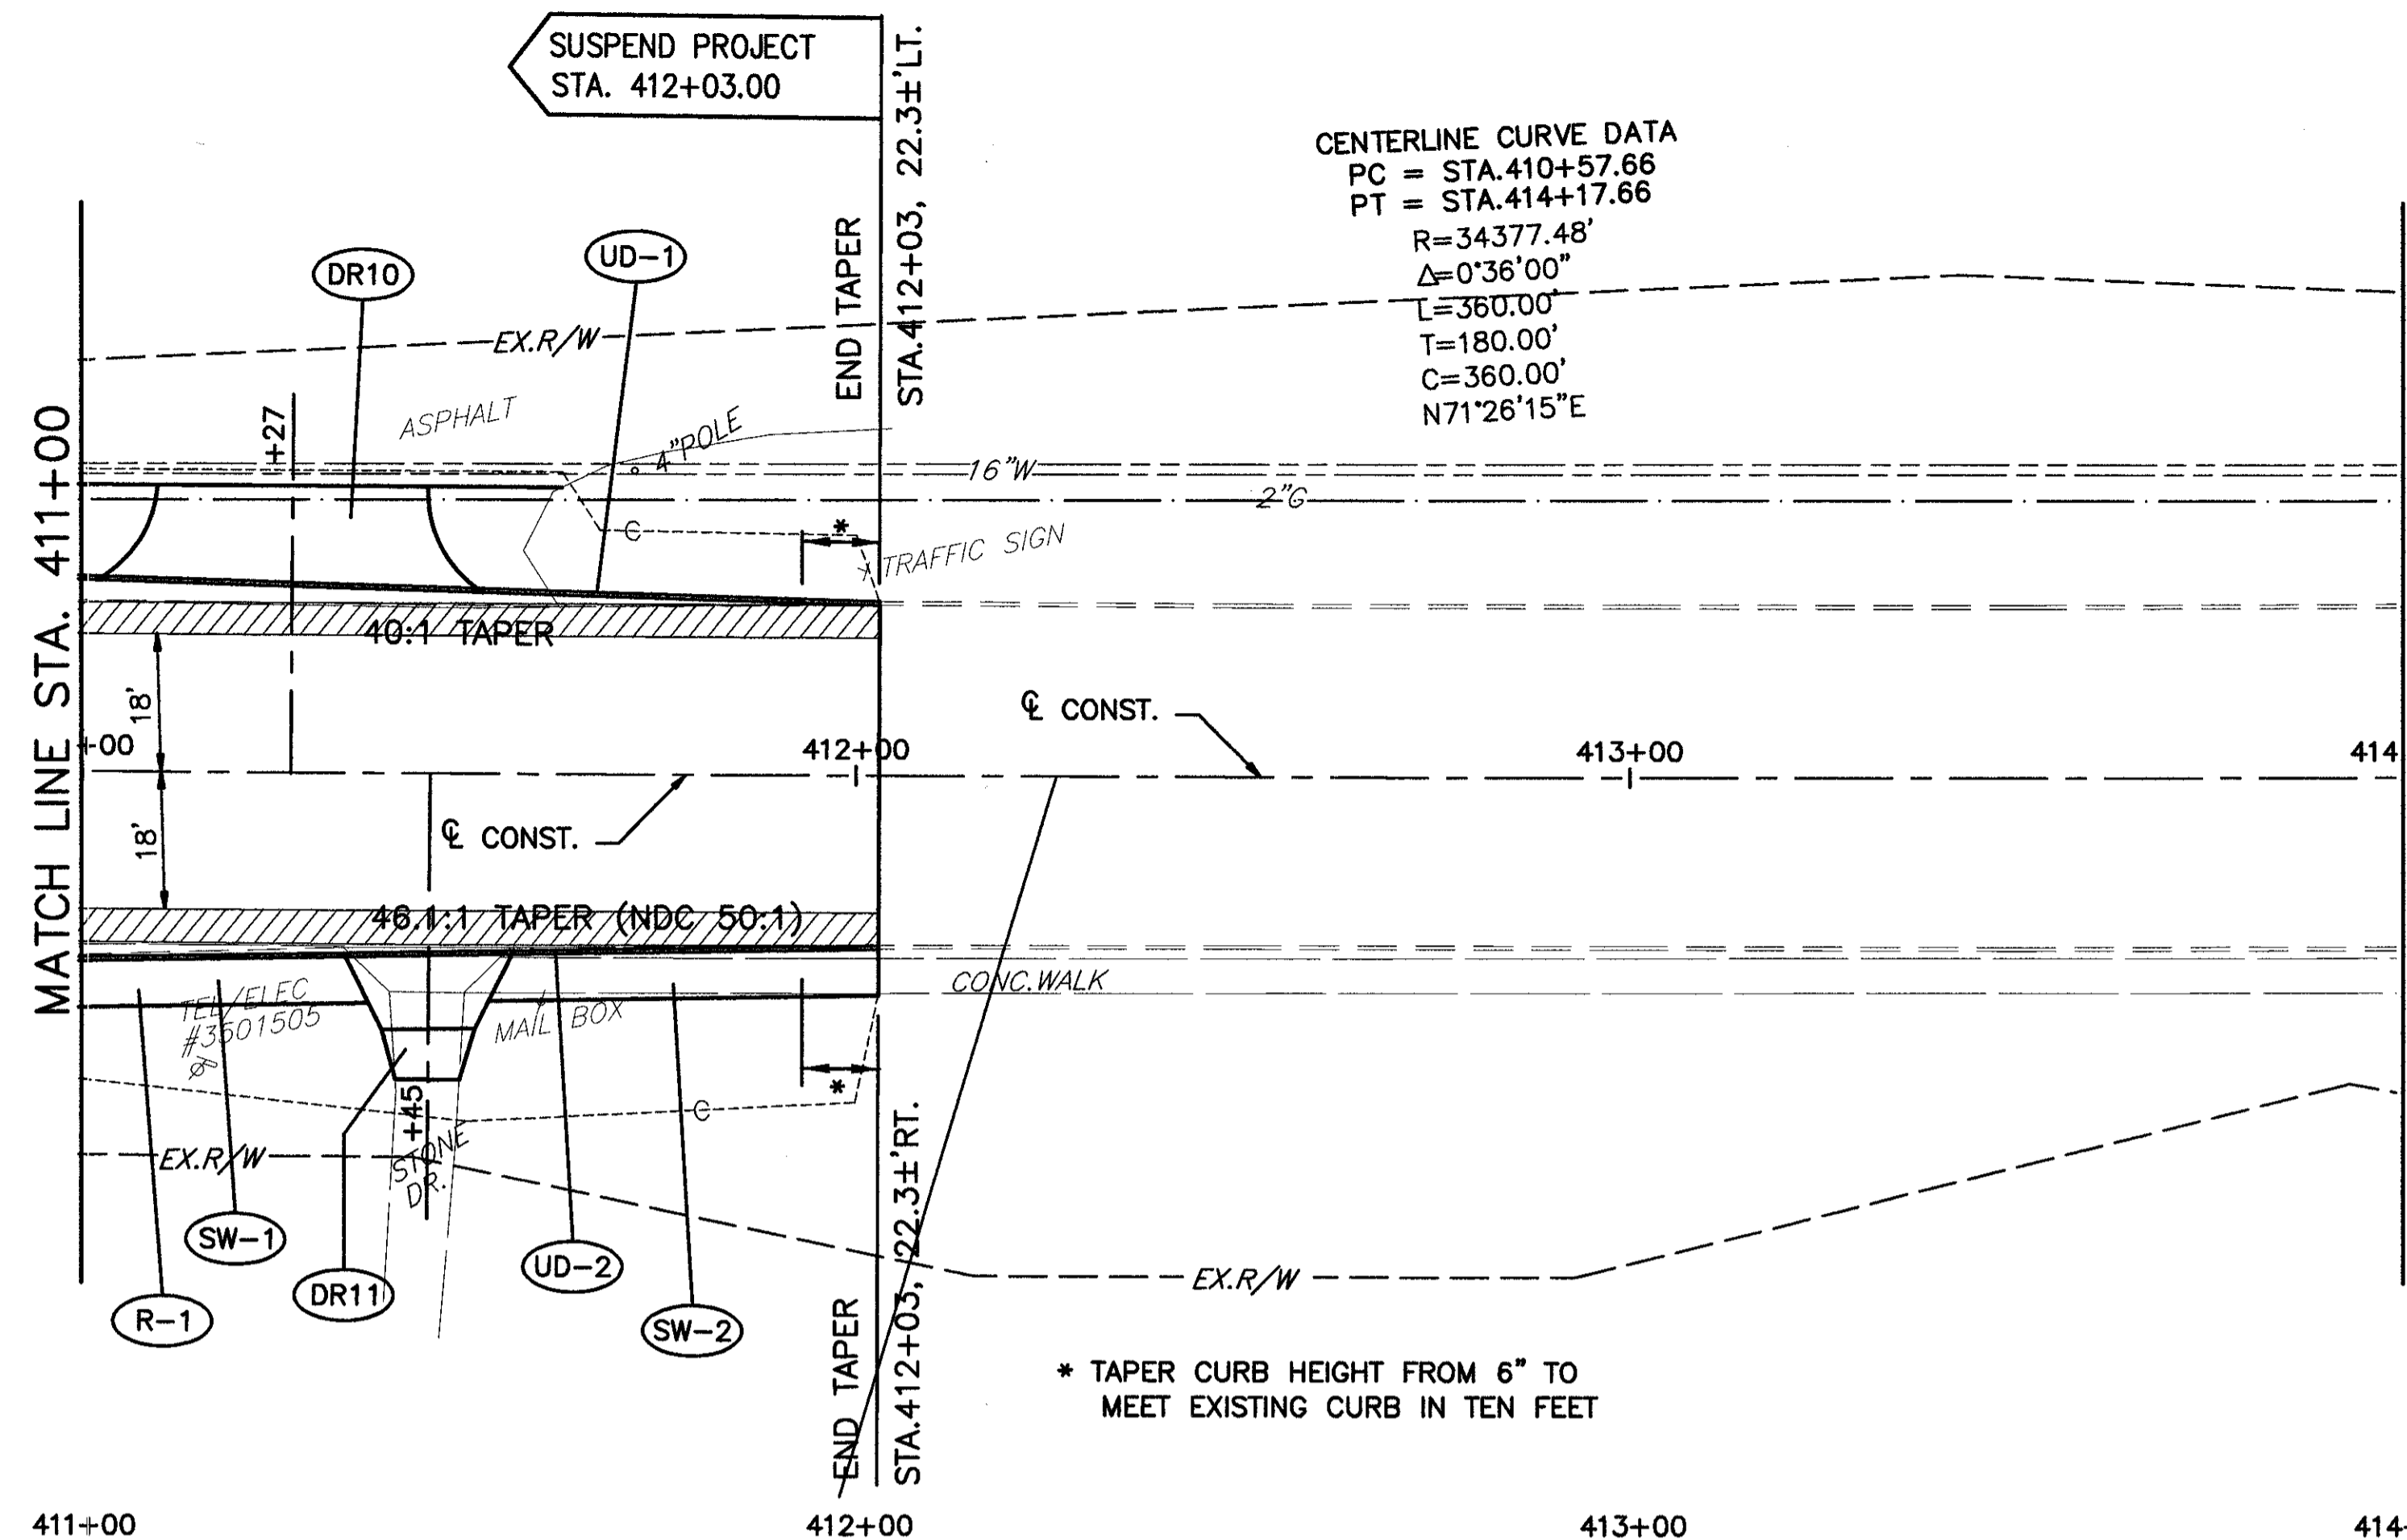
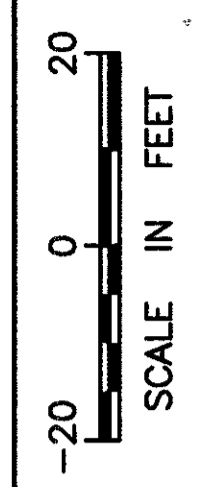


H:\1998\98404\DWG\PRD095.DWG

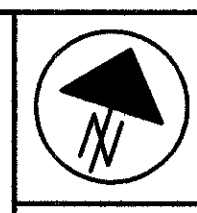

* TAPER CURB HEIGHT FROM 6" TO MEET EXISTING CURB IN TEN FEET

EXISTING PAVEMENT TO BE REMOVED

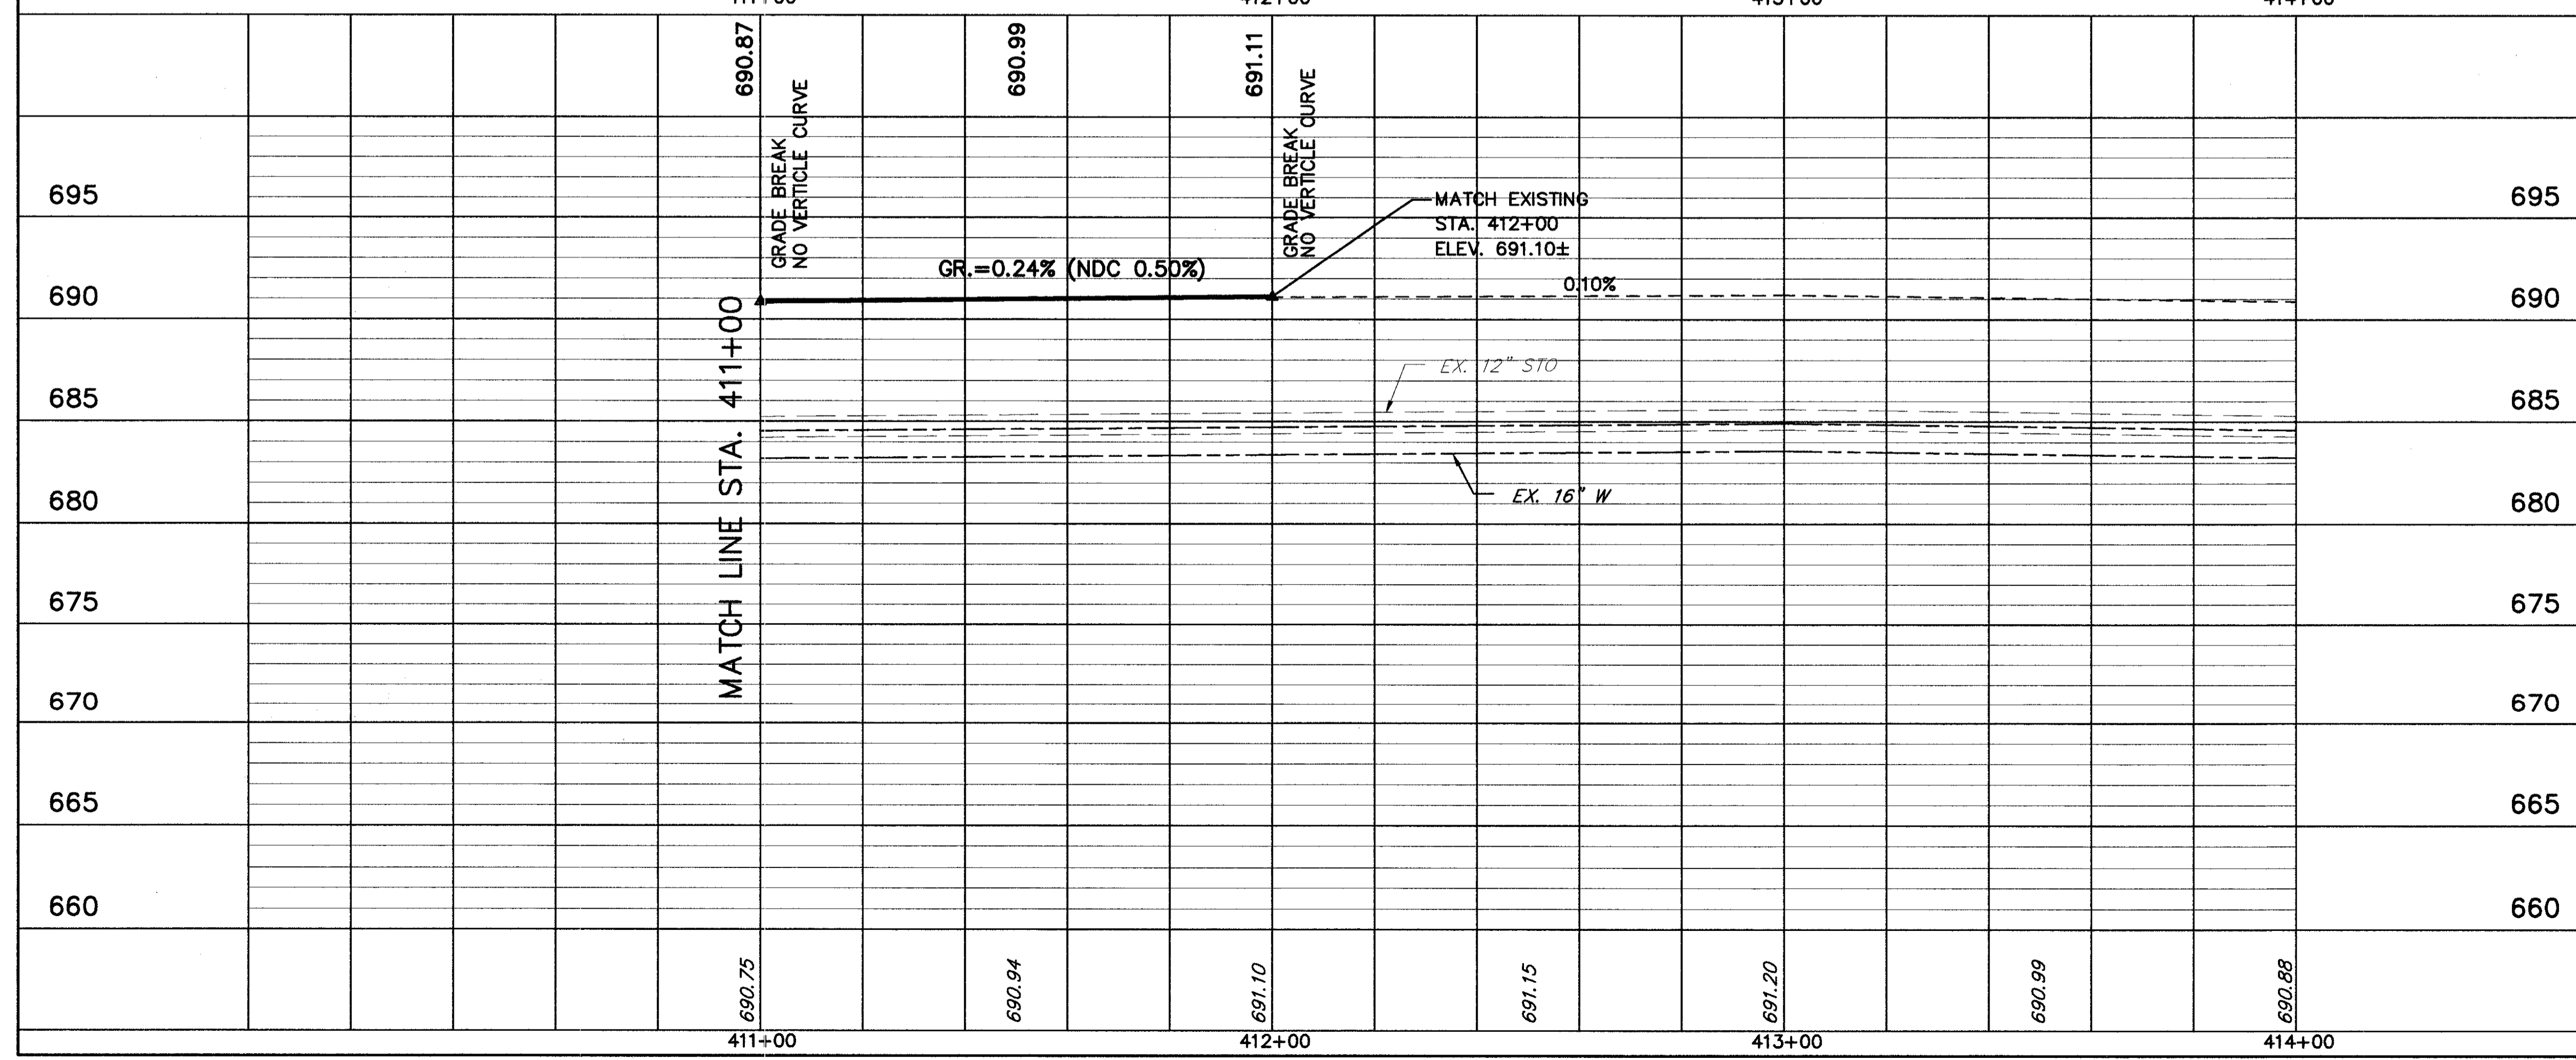

CALCULATED
CHECKED

US ROUTE 20 PLAN AND PROFILE
STA. 411+00 TO STA. 414+00

LAK - 20 - 18.72