


H:\1998\98404\DWG\XEO47.DWG PLOT SCALE 1=5

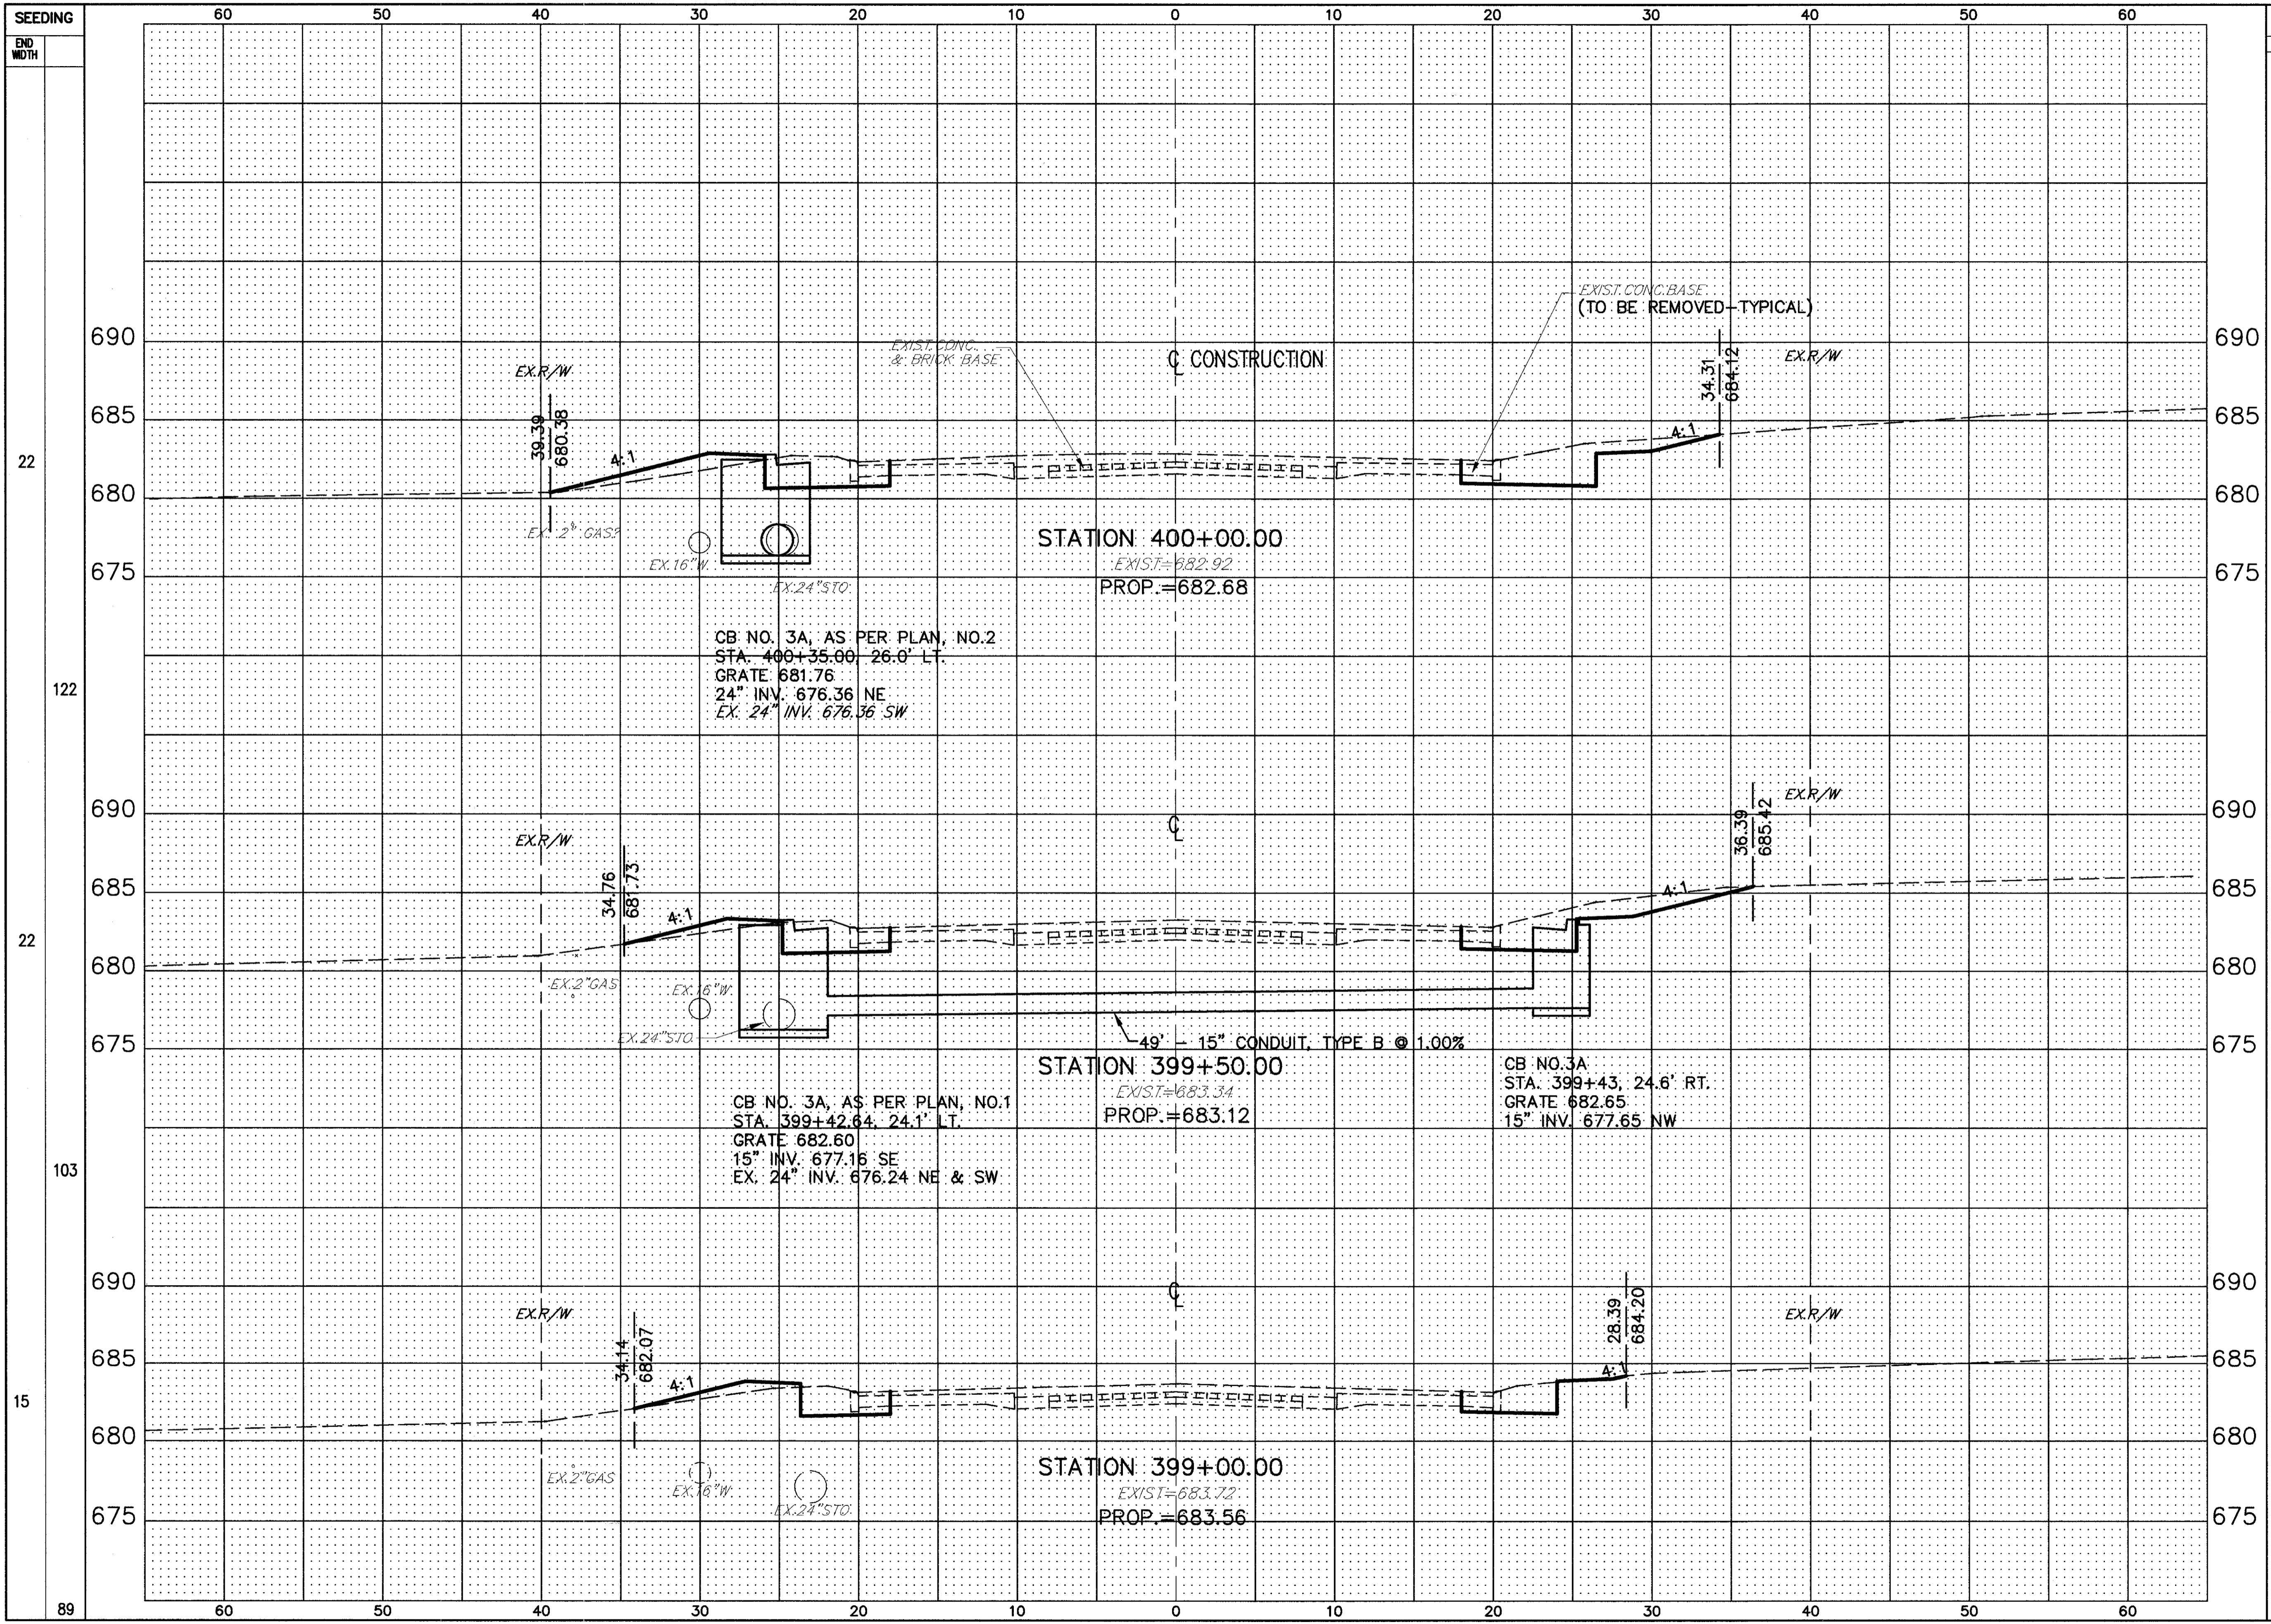

END AREA	VOLUME		CALCULATED J.H.D.	CHECKED W.D.B.
	CUT	FILL		
30.5	7.8			
29.7	3.6	56	11	
14	3.9	40	7	
21	8			

SECTION STA. 399+00 TO STA. 400+00

LAK - 20 - 18.72

211
441