


H:\1998\98404\DWG\XE04B.DWG PLOT SCALE 1=5

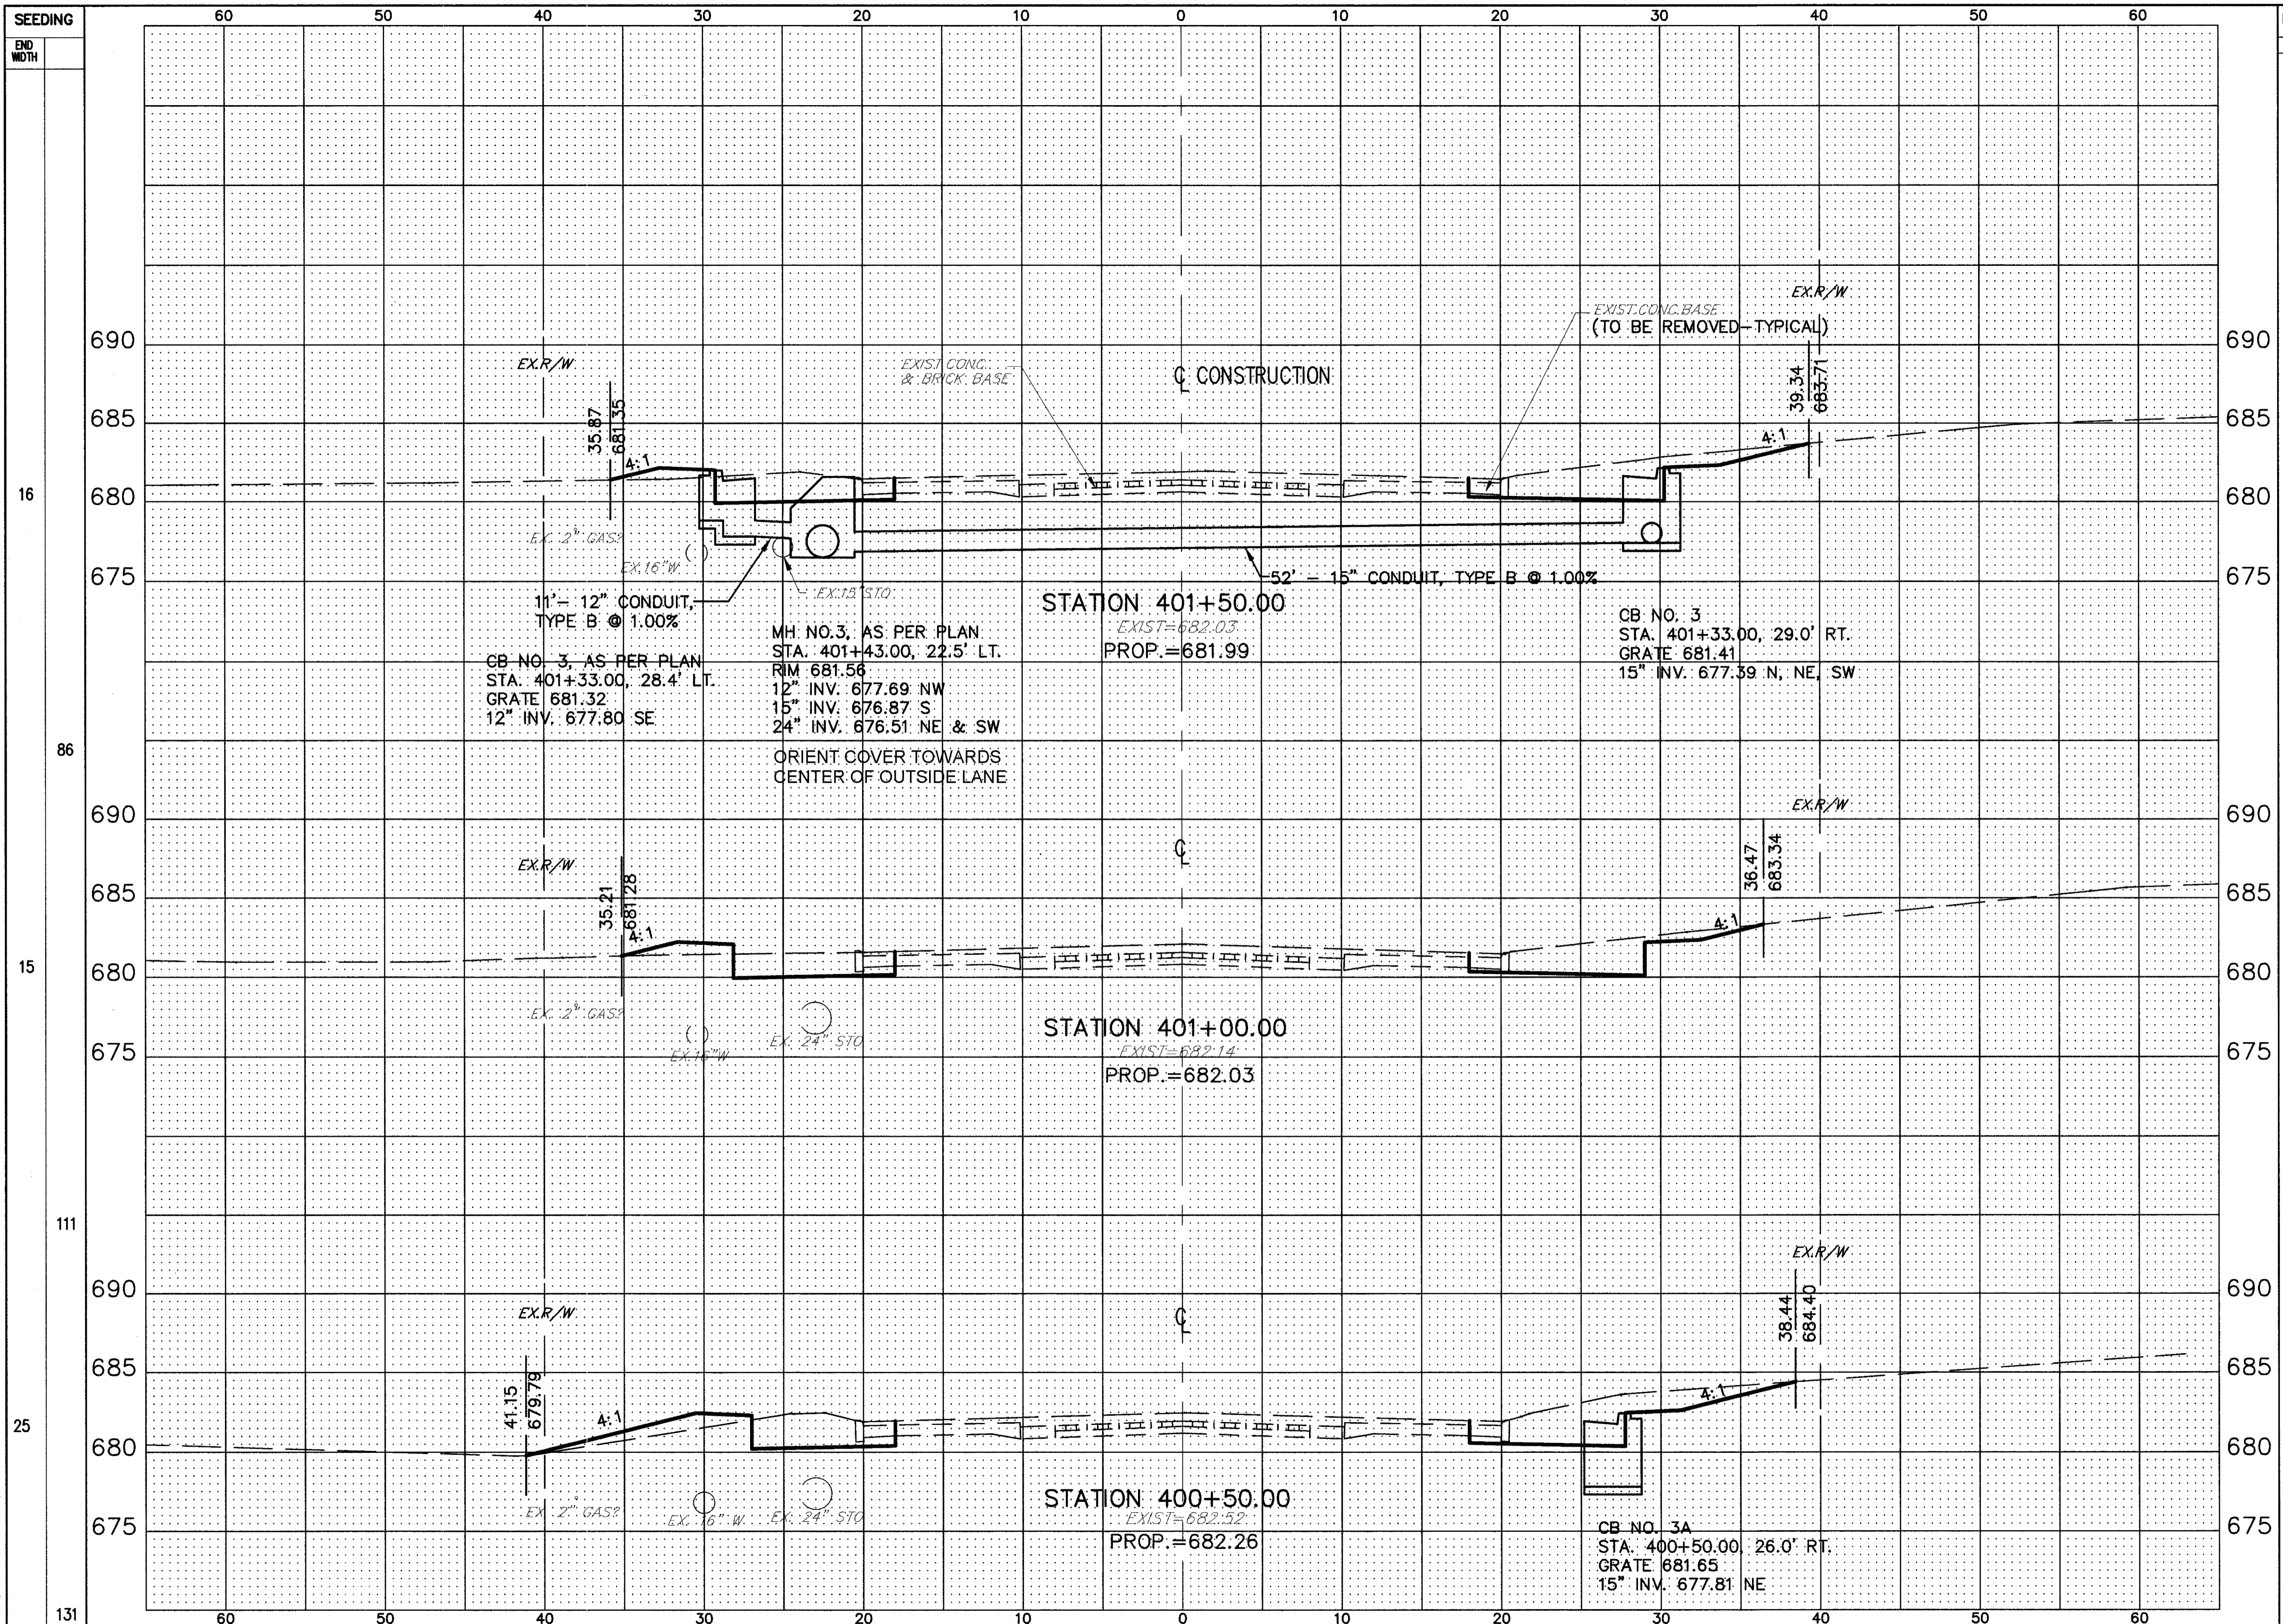

END AREA	VOLUME		CALCULATED J.H.D.	CHECKED W.D.B.
	CUT	FILL		
41.2	3.2			
31.5	3.9			
41.8	7.6			
67	7			
68	11			
67	14			

SECTION STA. 400+50 TO STA. 401+50

LAK - 20 - 18.72

212
441