


H:\1998\98404\DWG\XEO49.DWG PLOT SCALE 1=5

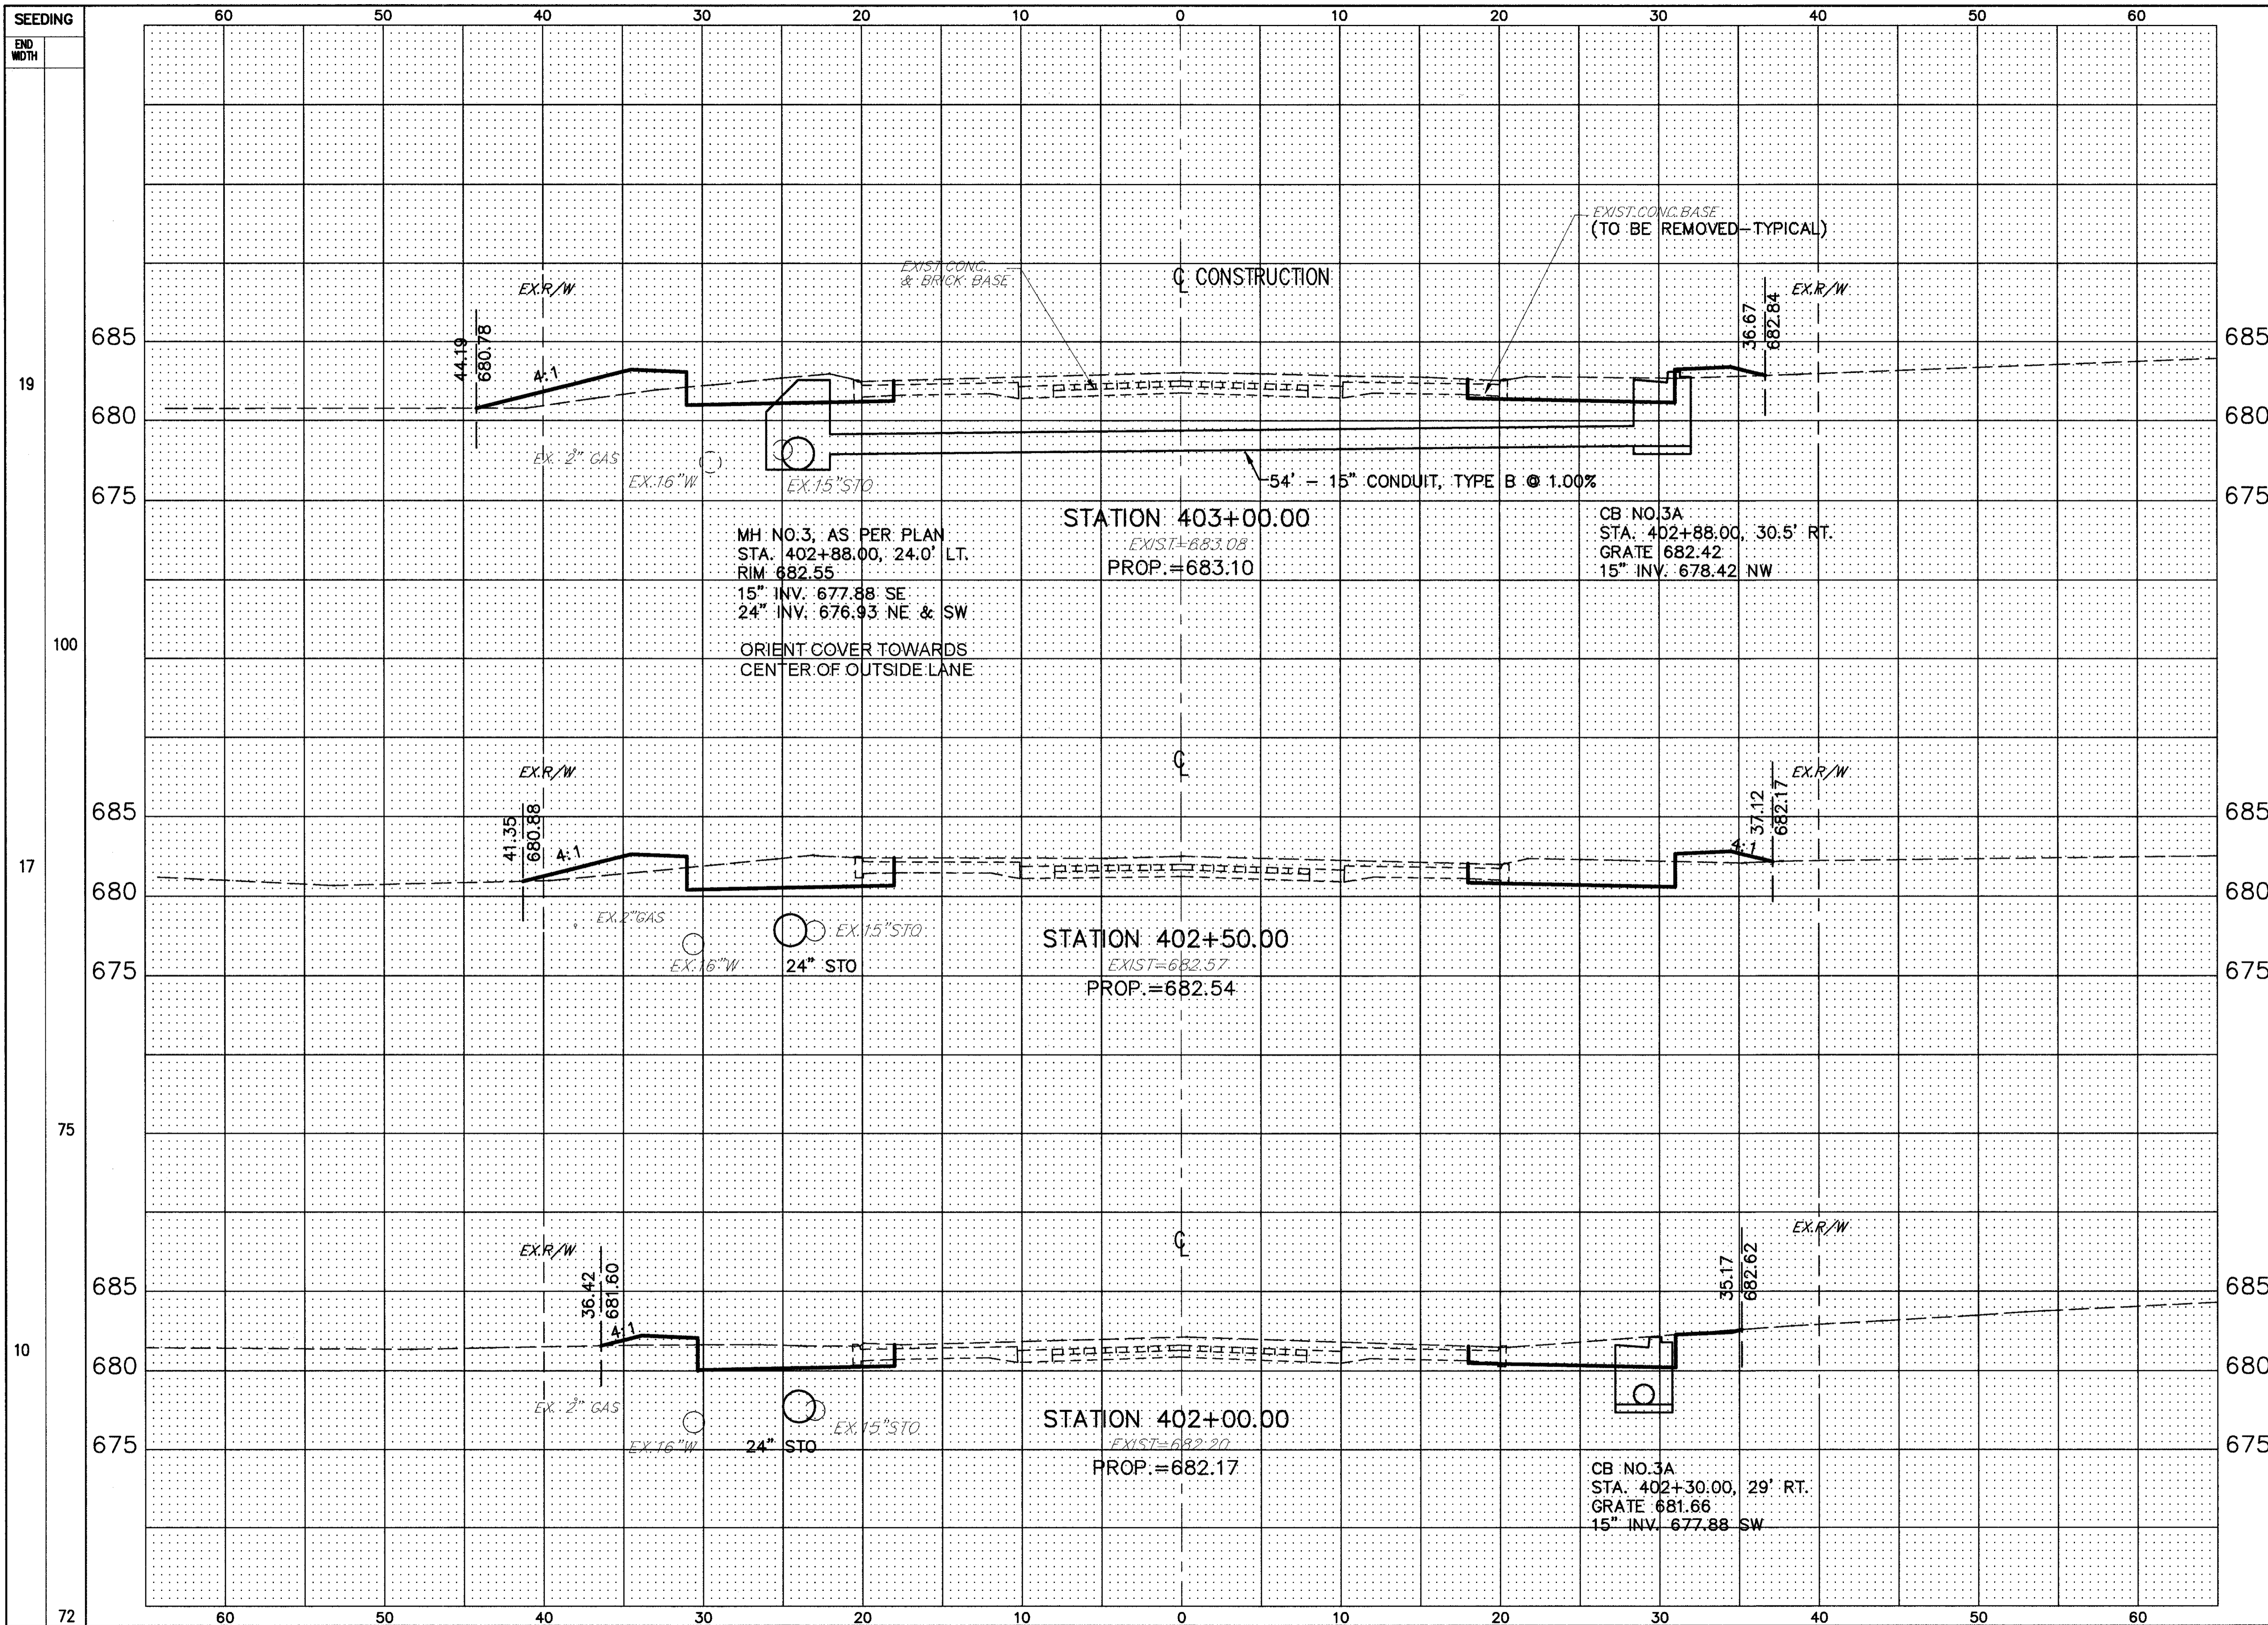

END AREA	VOLUME	CALCULATED J.H.D.	CHECKED W.D.B.
31.7	15.5		
37.1	10.6		
32.4	2.6		
64	24		
64	12		
68	5		

SECTION STA. 402+00 TO STA. 403+00

LAK - 20 - 18.72

213  
441