


H:\1998\98404\DWG\XE050.DWG PLOT SCALE 1=5

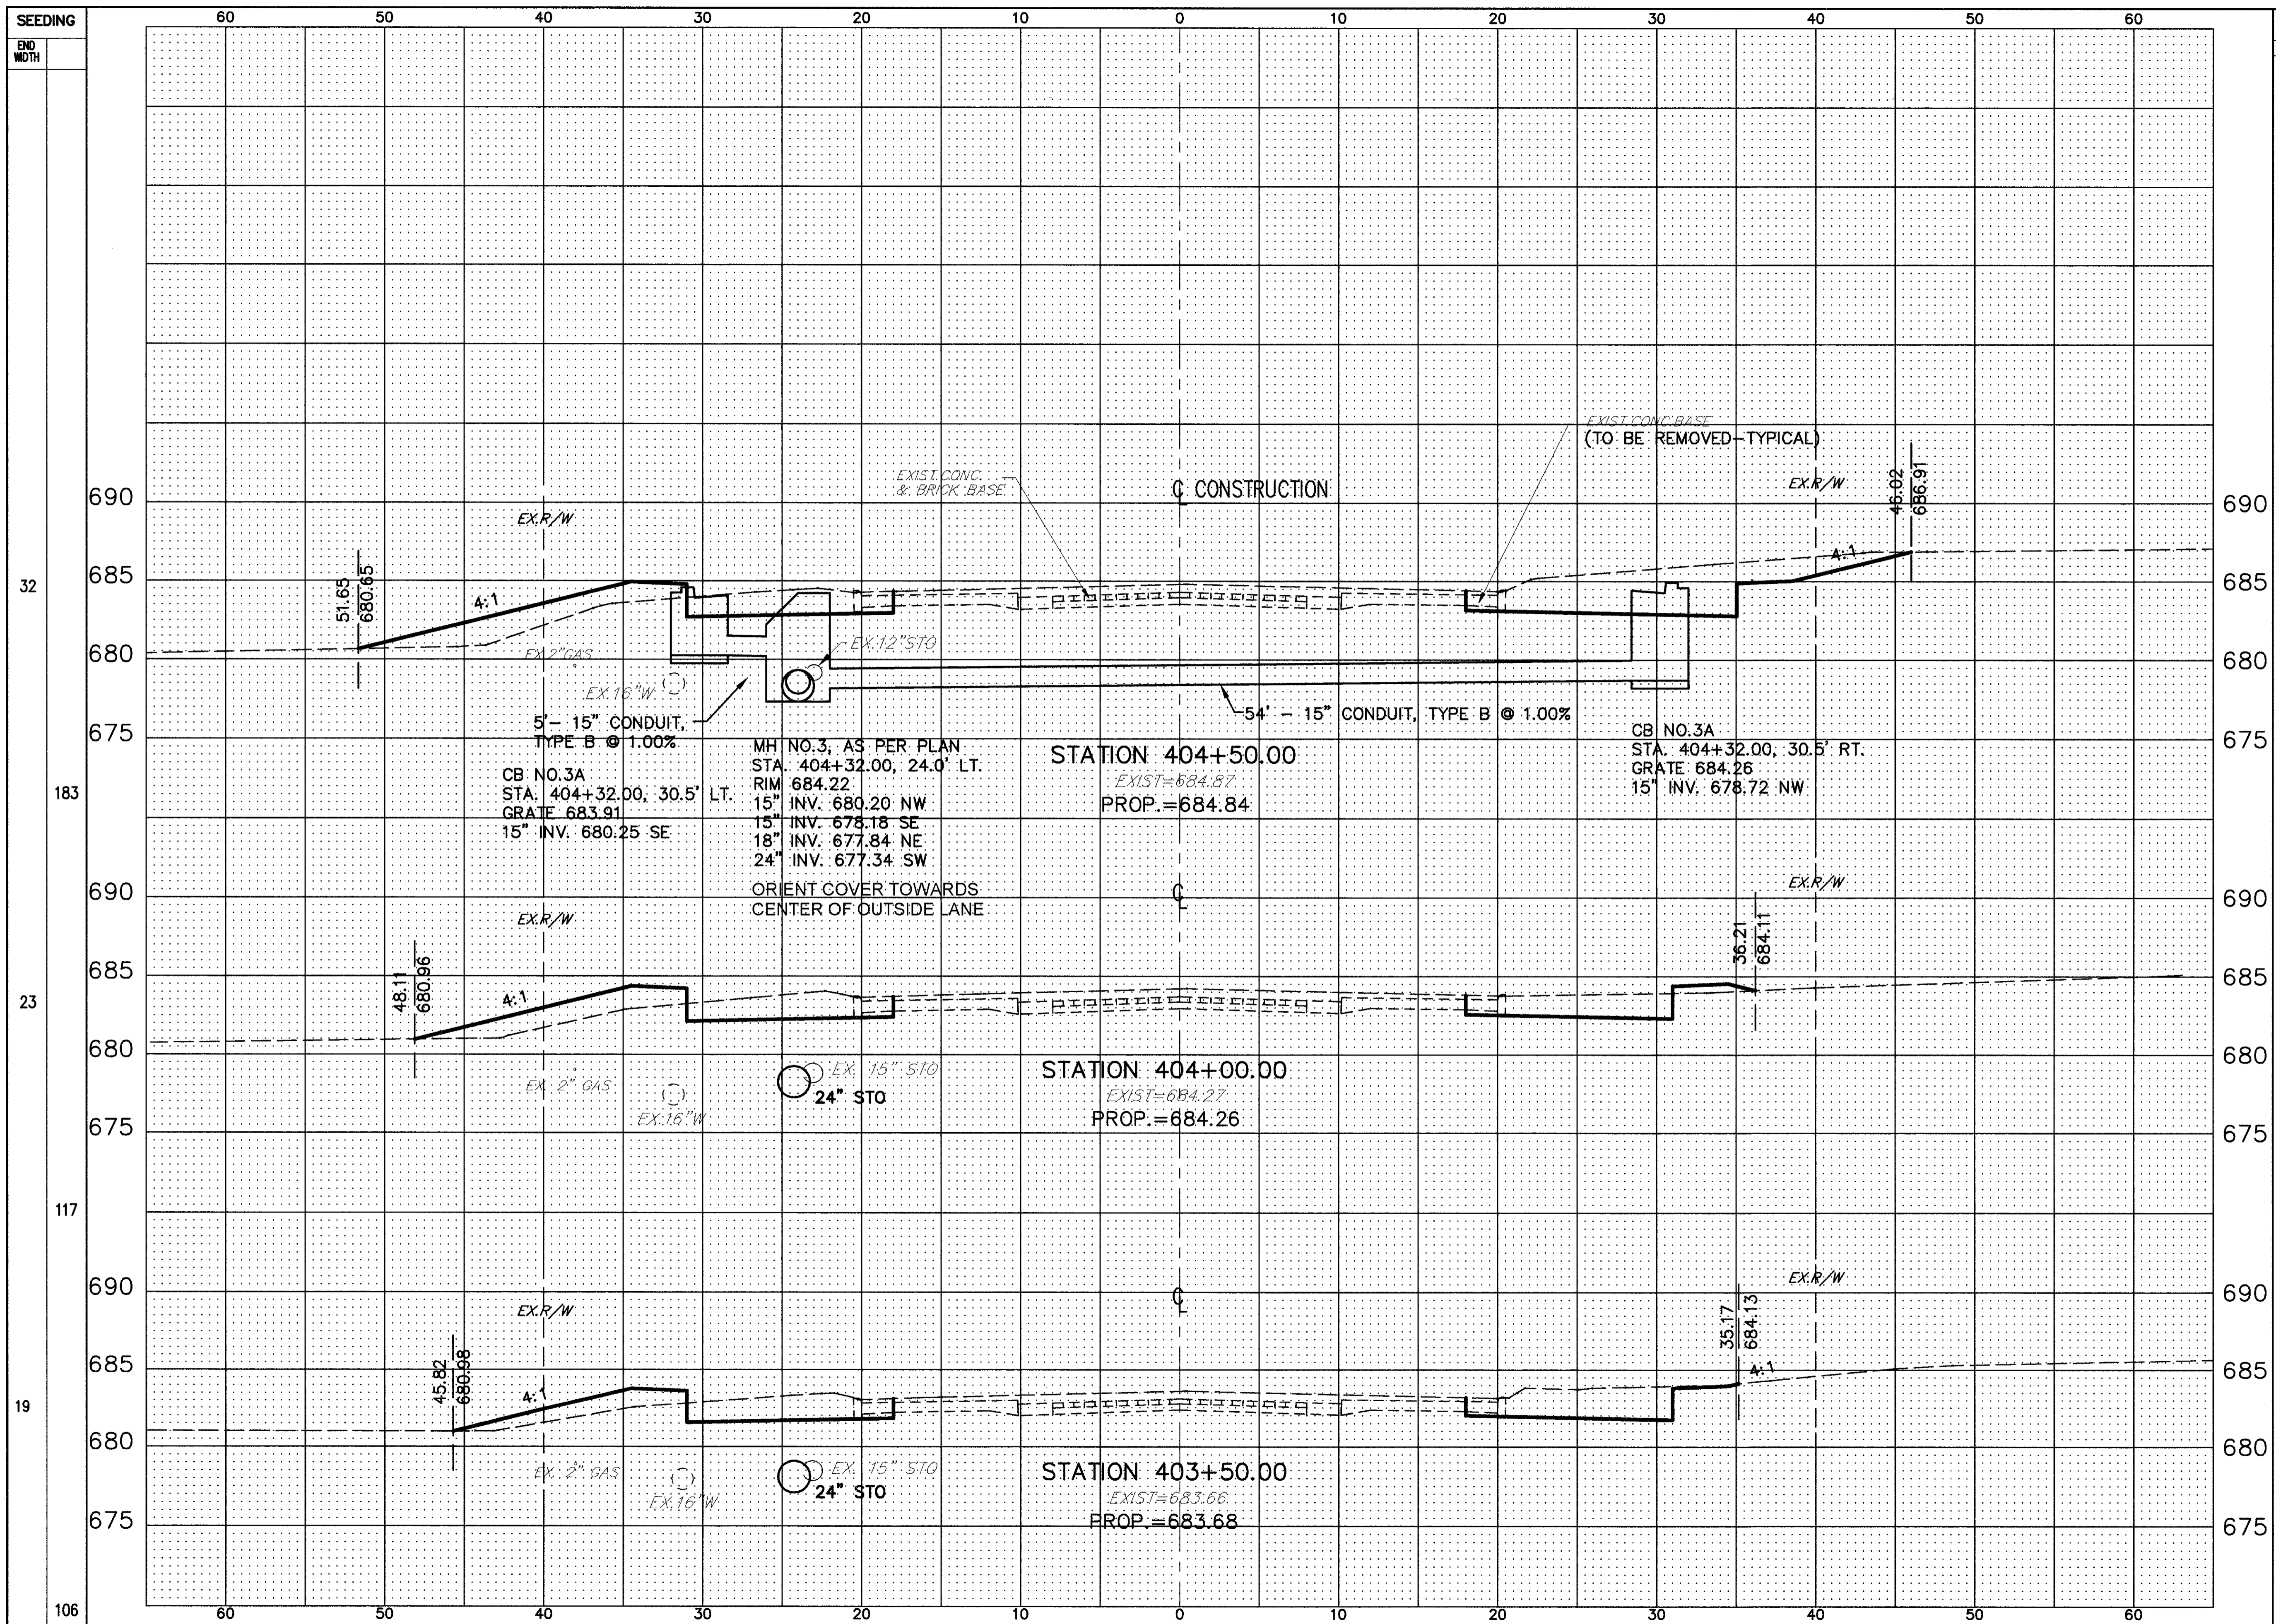

END AREA	VOLUME	CUT	FILL	CALCULATED J.H.D.	CHECKED W.D.B.
65.5	23.6				
31.5	30.5				
65	40				
38.3	12.7				
65	26				

SECTION STA. 403+50 TO STA. 404+50
LAK - 20 - 18.72
214
441