


H:\1998\98404\DWG\XE053.DWG PLOT SCALE 1=5

SEEDING	
END WIDTH	
7	
48	
10	
117	

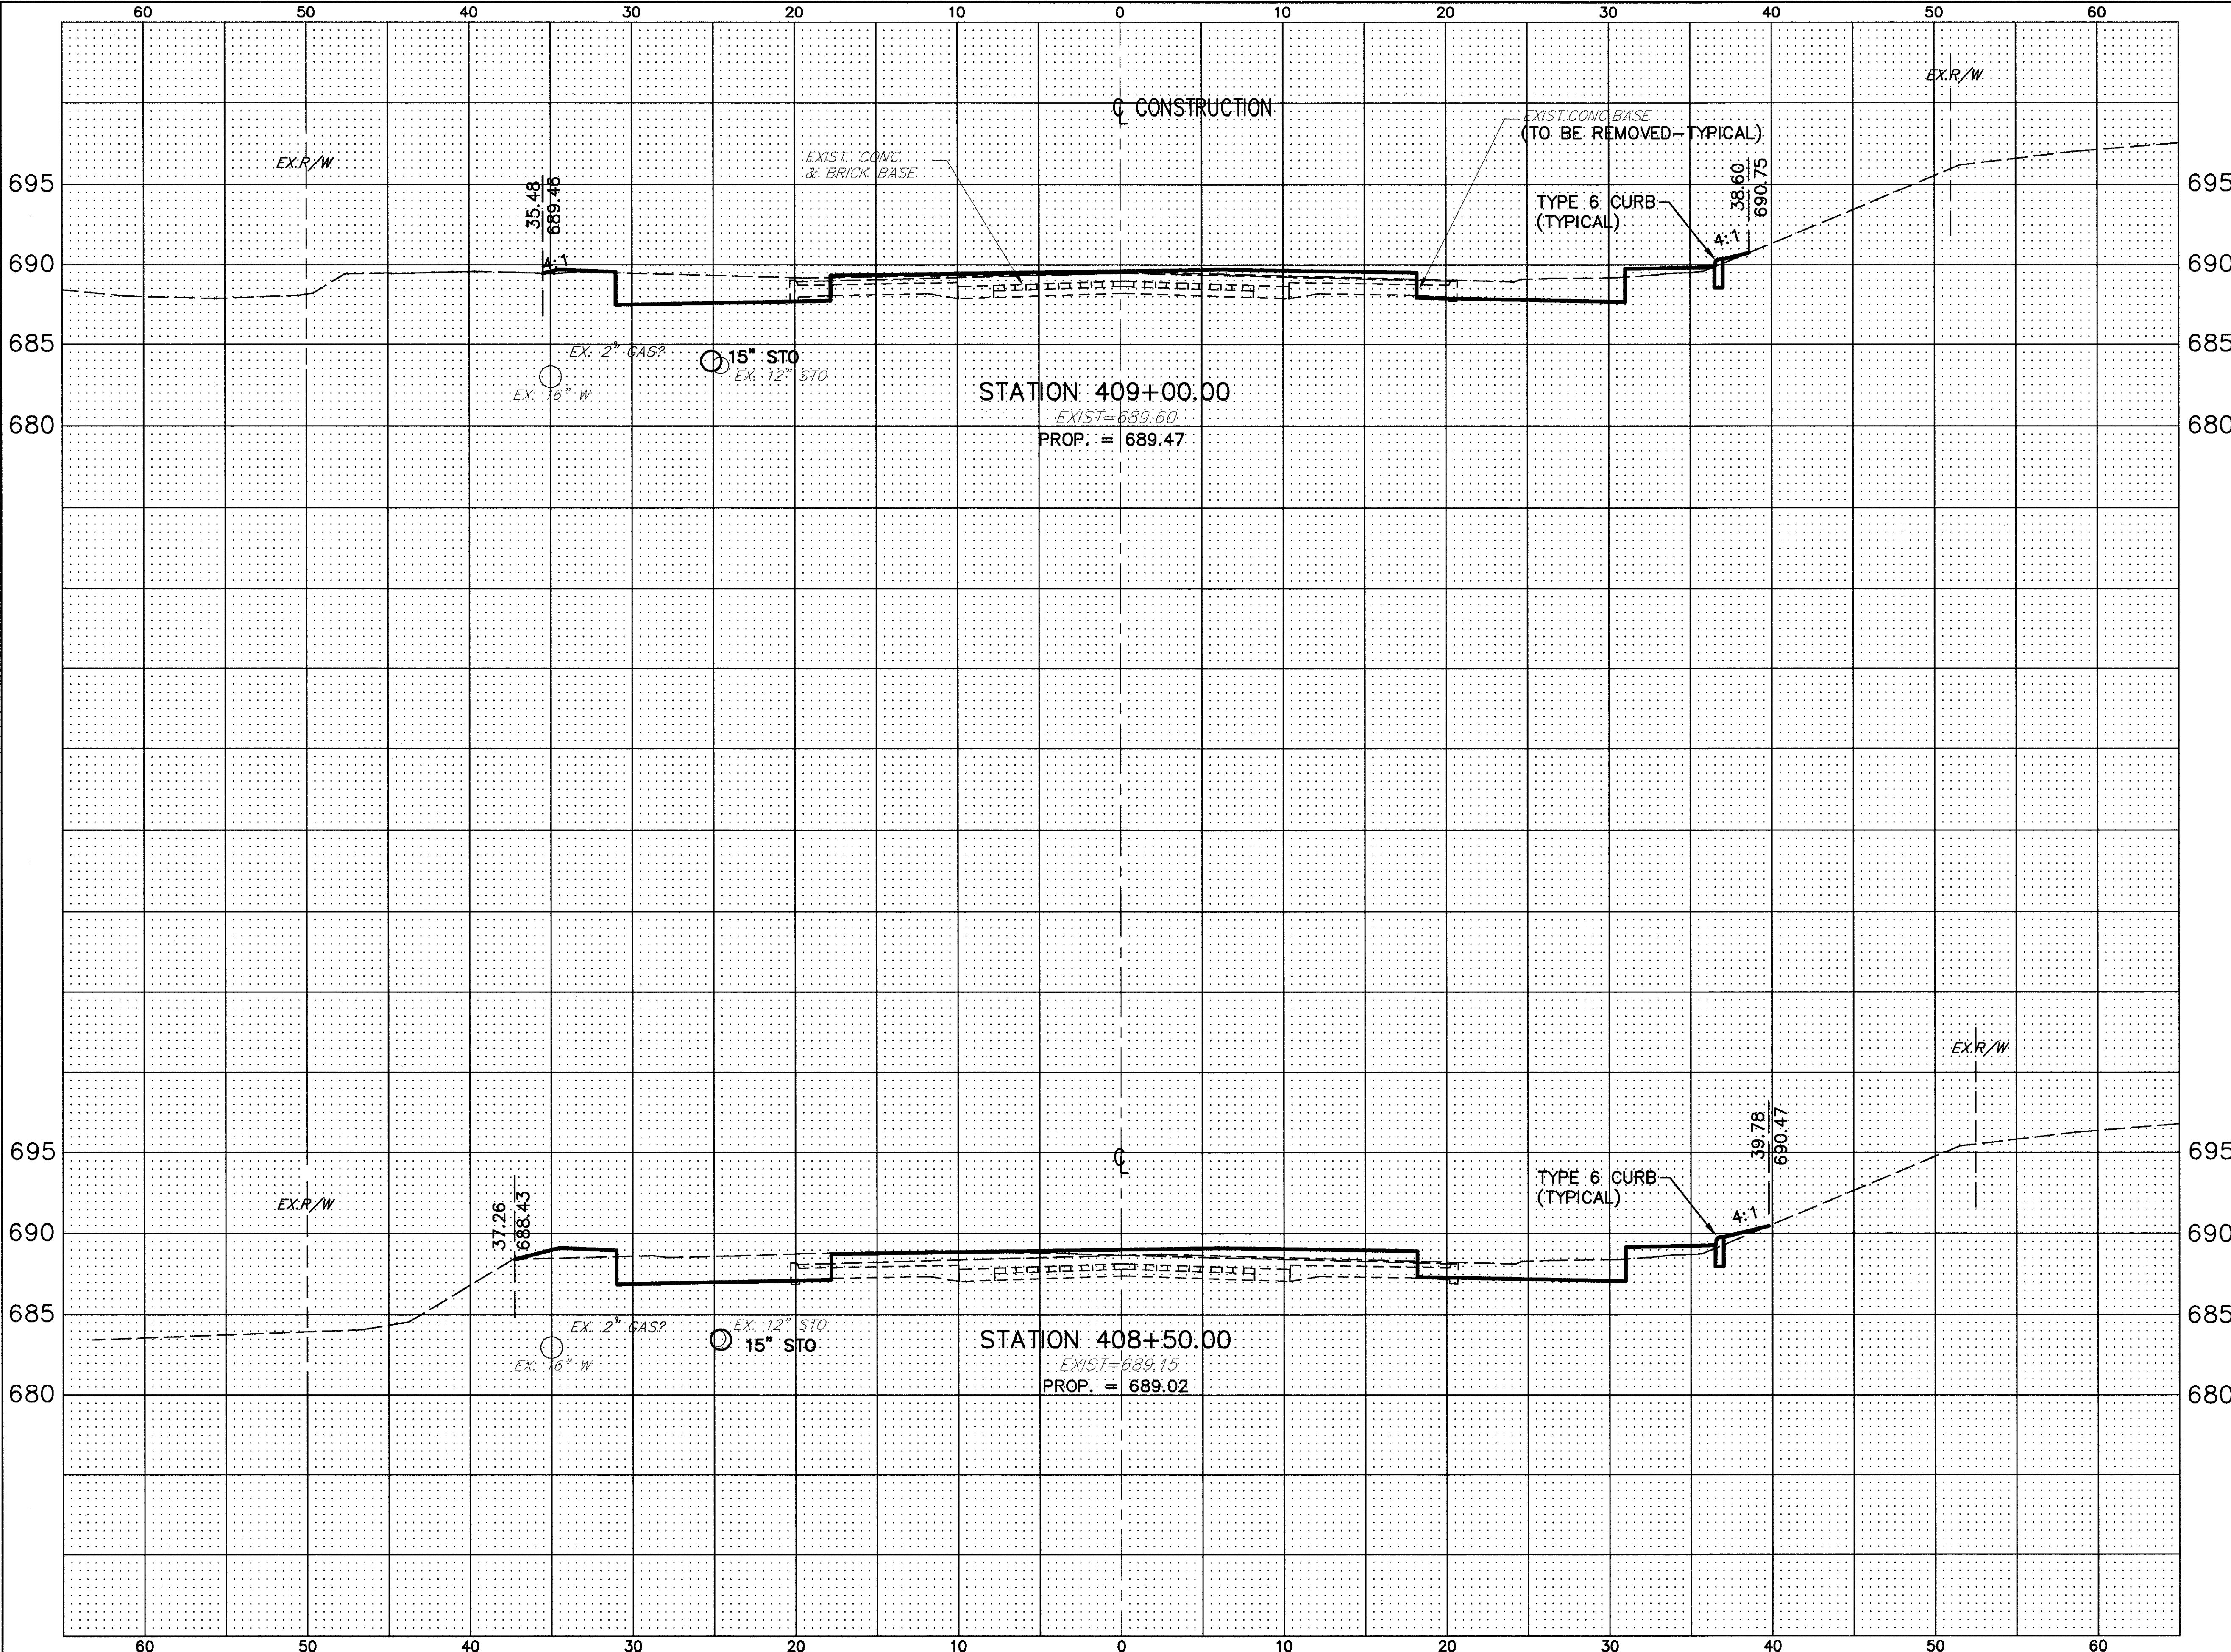

END AREA	VOLUME				
		CUT	FILL	CUT	FILL
15.6	8.3				
41	14				
29	6.5				
57	78				

SECTION STA. 408+50 TO STA. 409+00

LAK - 20 - 18.72

217
441