


H:\1998\98404\DWG\XE054.DWG PLOT SCALE 1=5

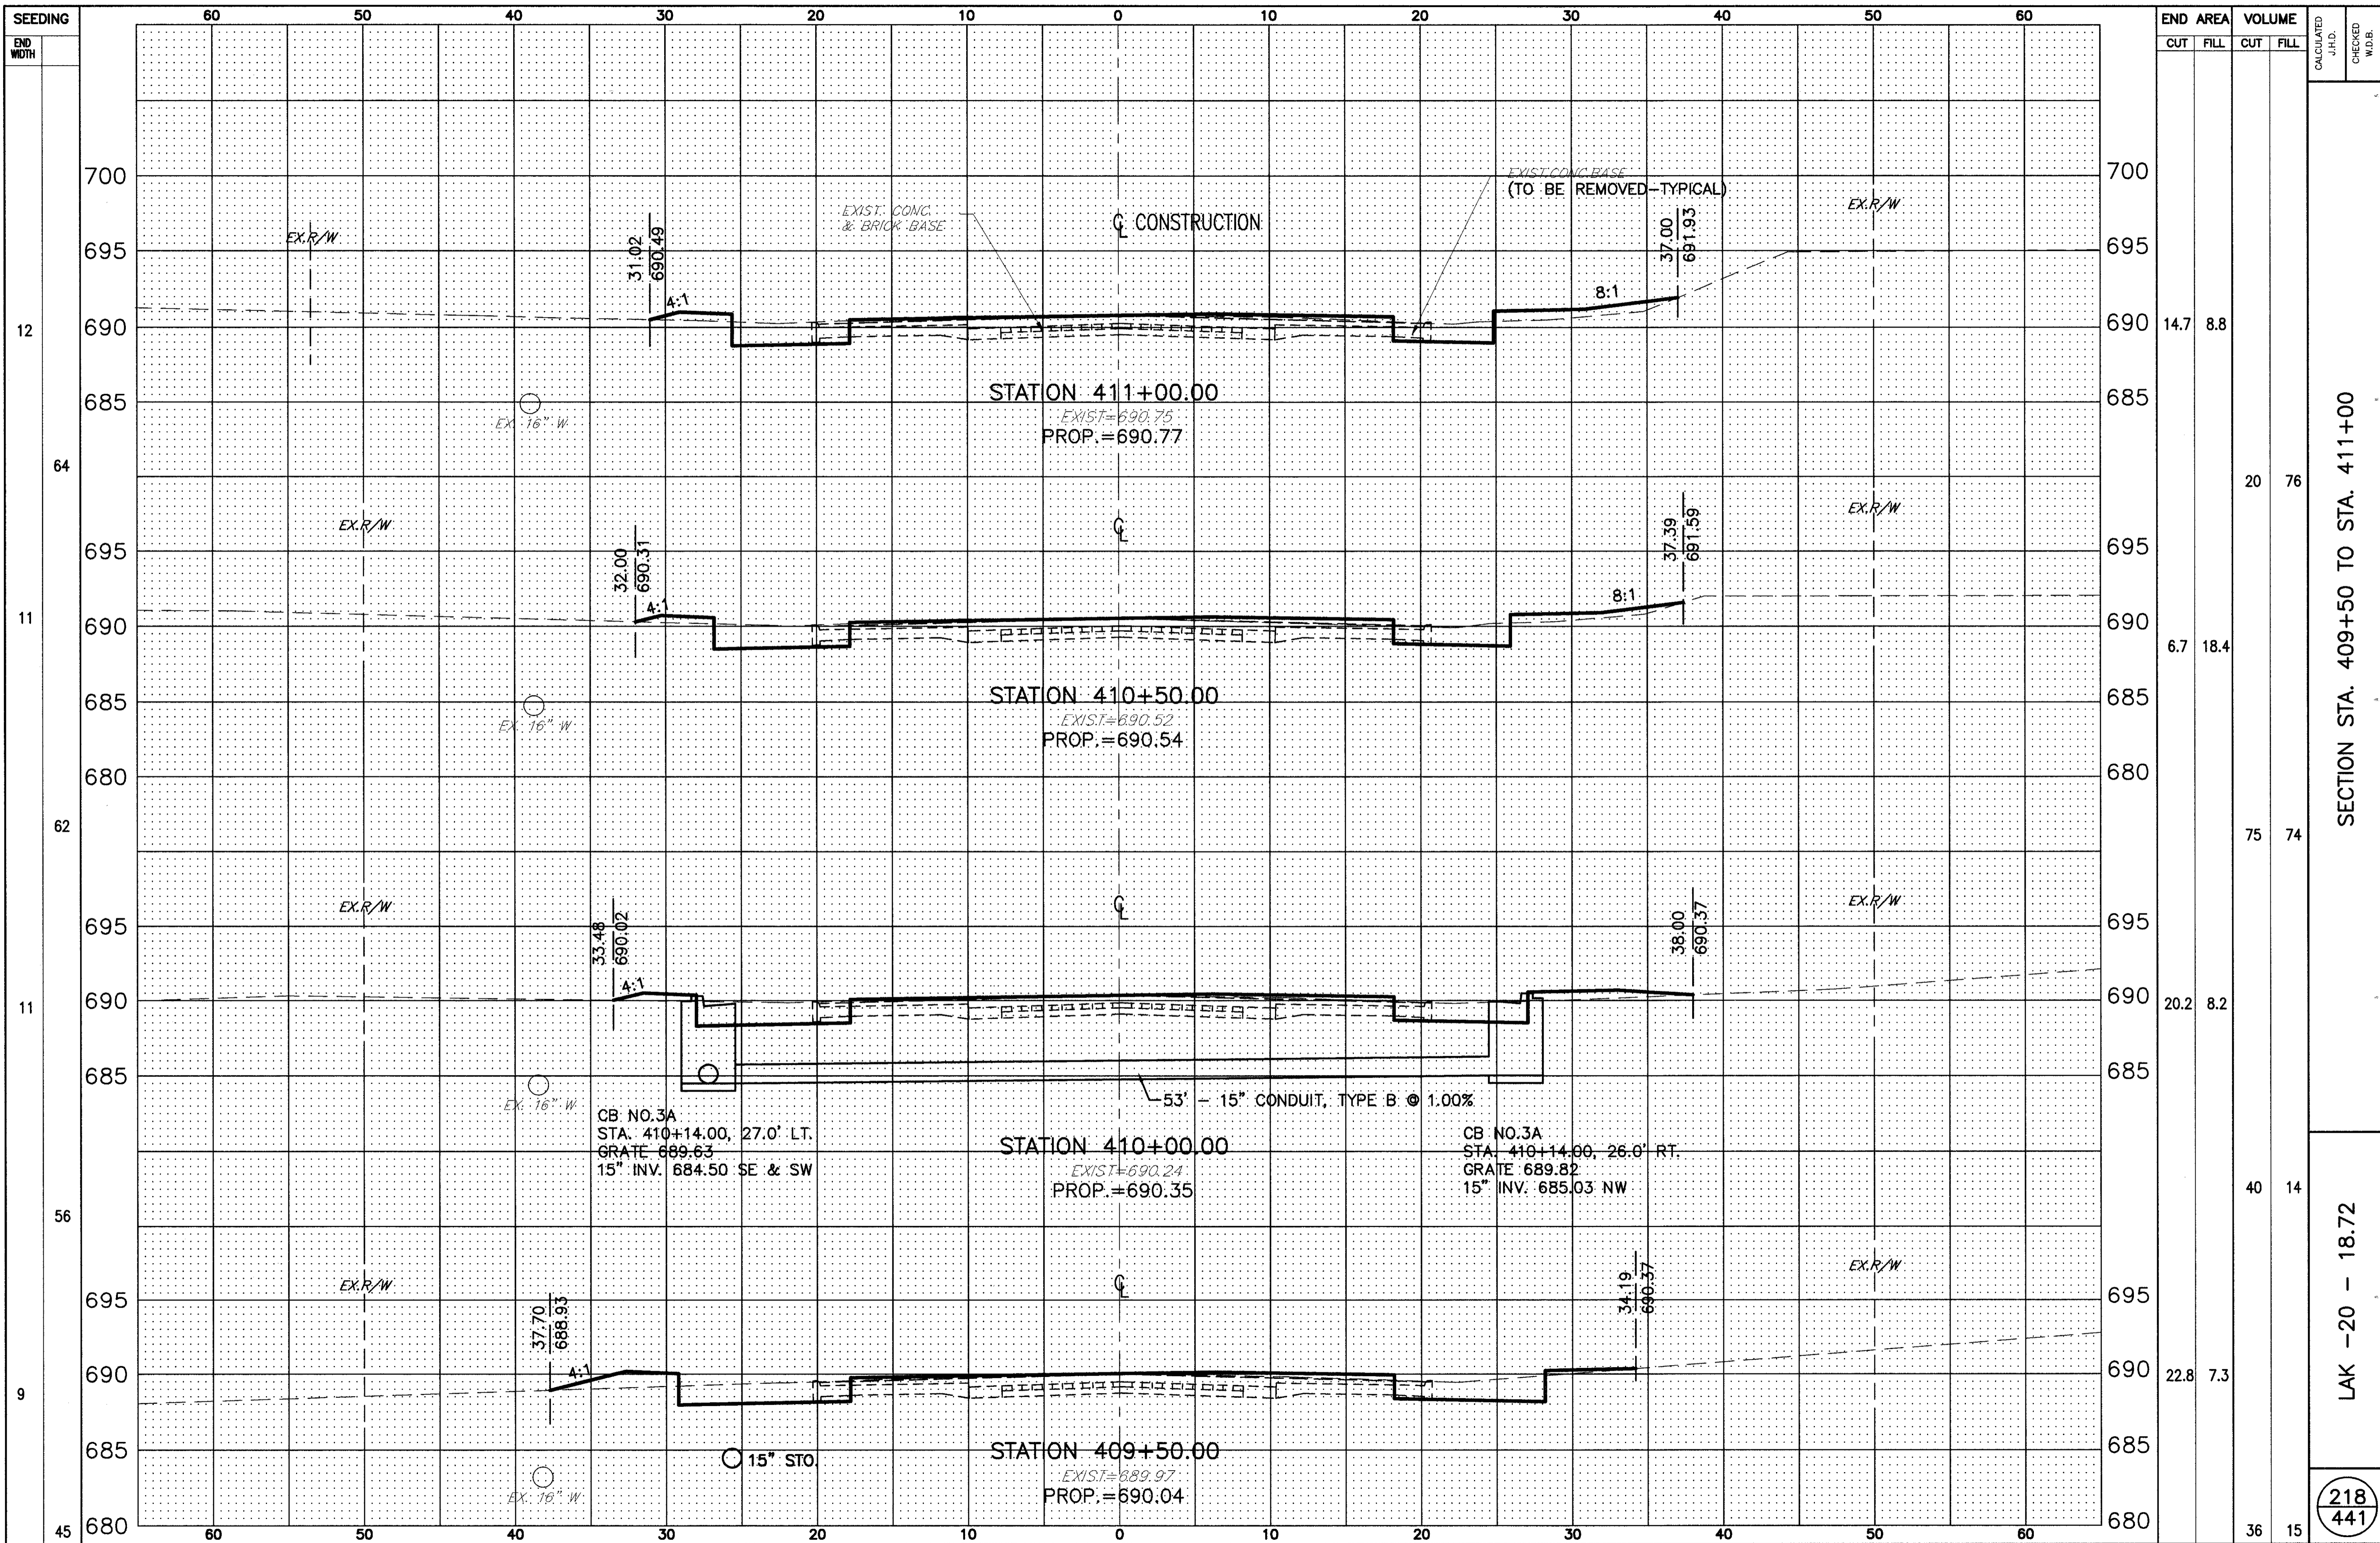

END AREA	VOLUME	CALCULATED J.H.D.	CHECKED W.D.B.
14.7	8.8		
6.7	18.4		
20.2	8.2		
40	14		
22.8	7.3		
36	15		

SECTION STA. 409+50 TO STA. 411+00

LAK -20 - 18.72

218
441