


H:\1998\98404\DWG\XE055.DWG PLOT SCALE 1=5

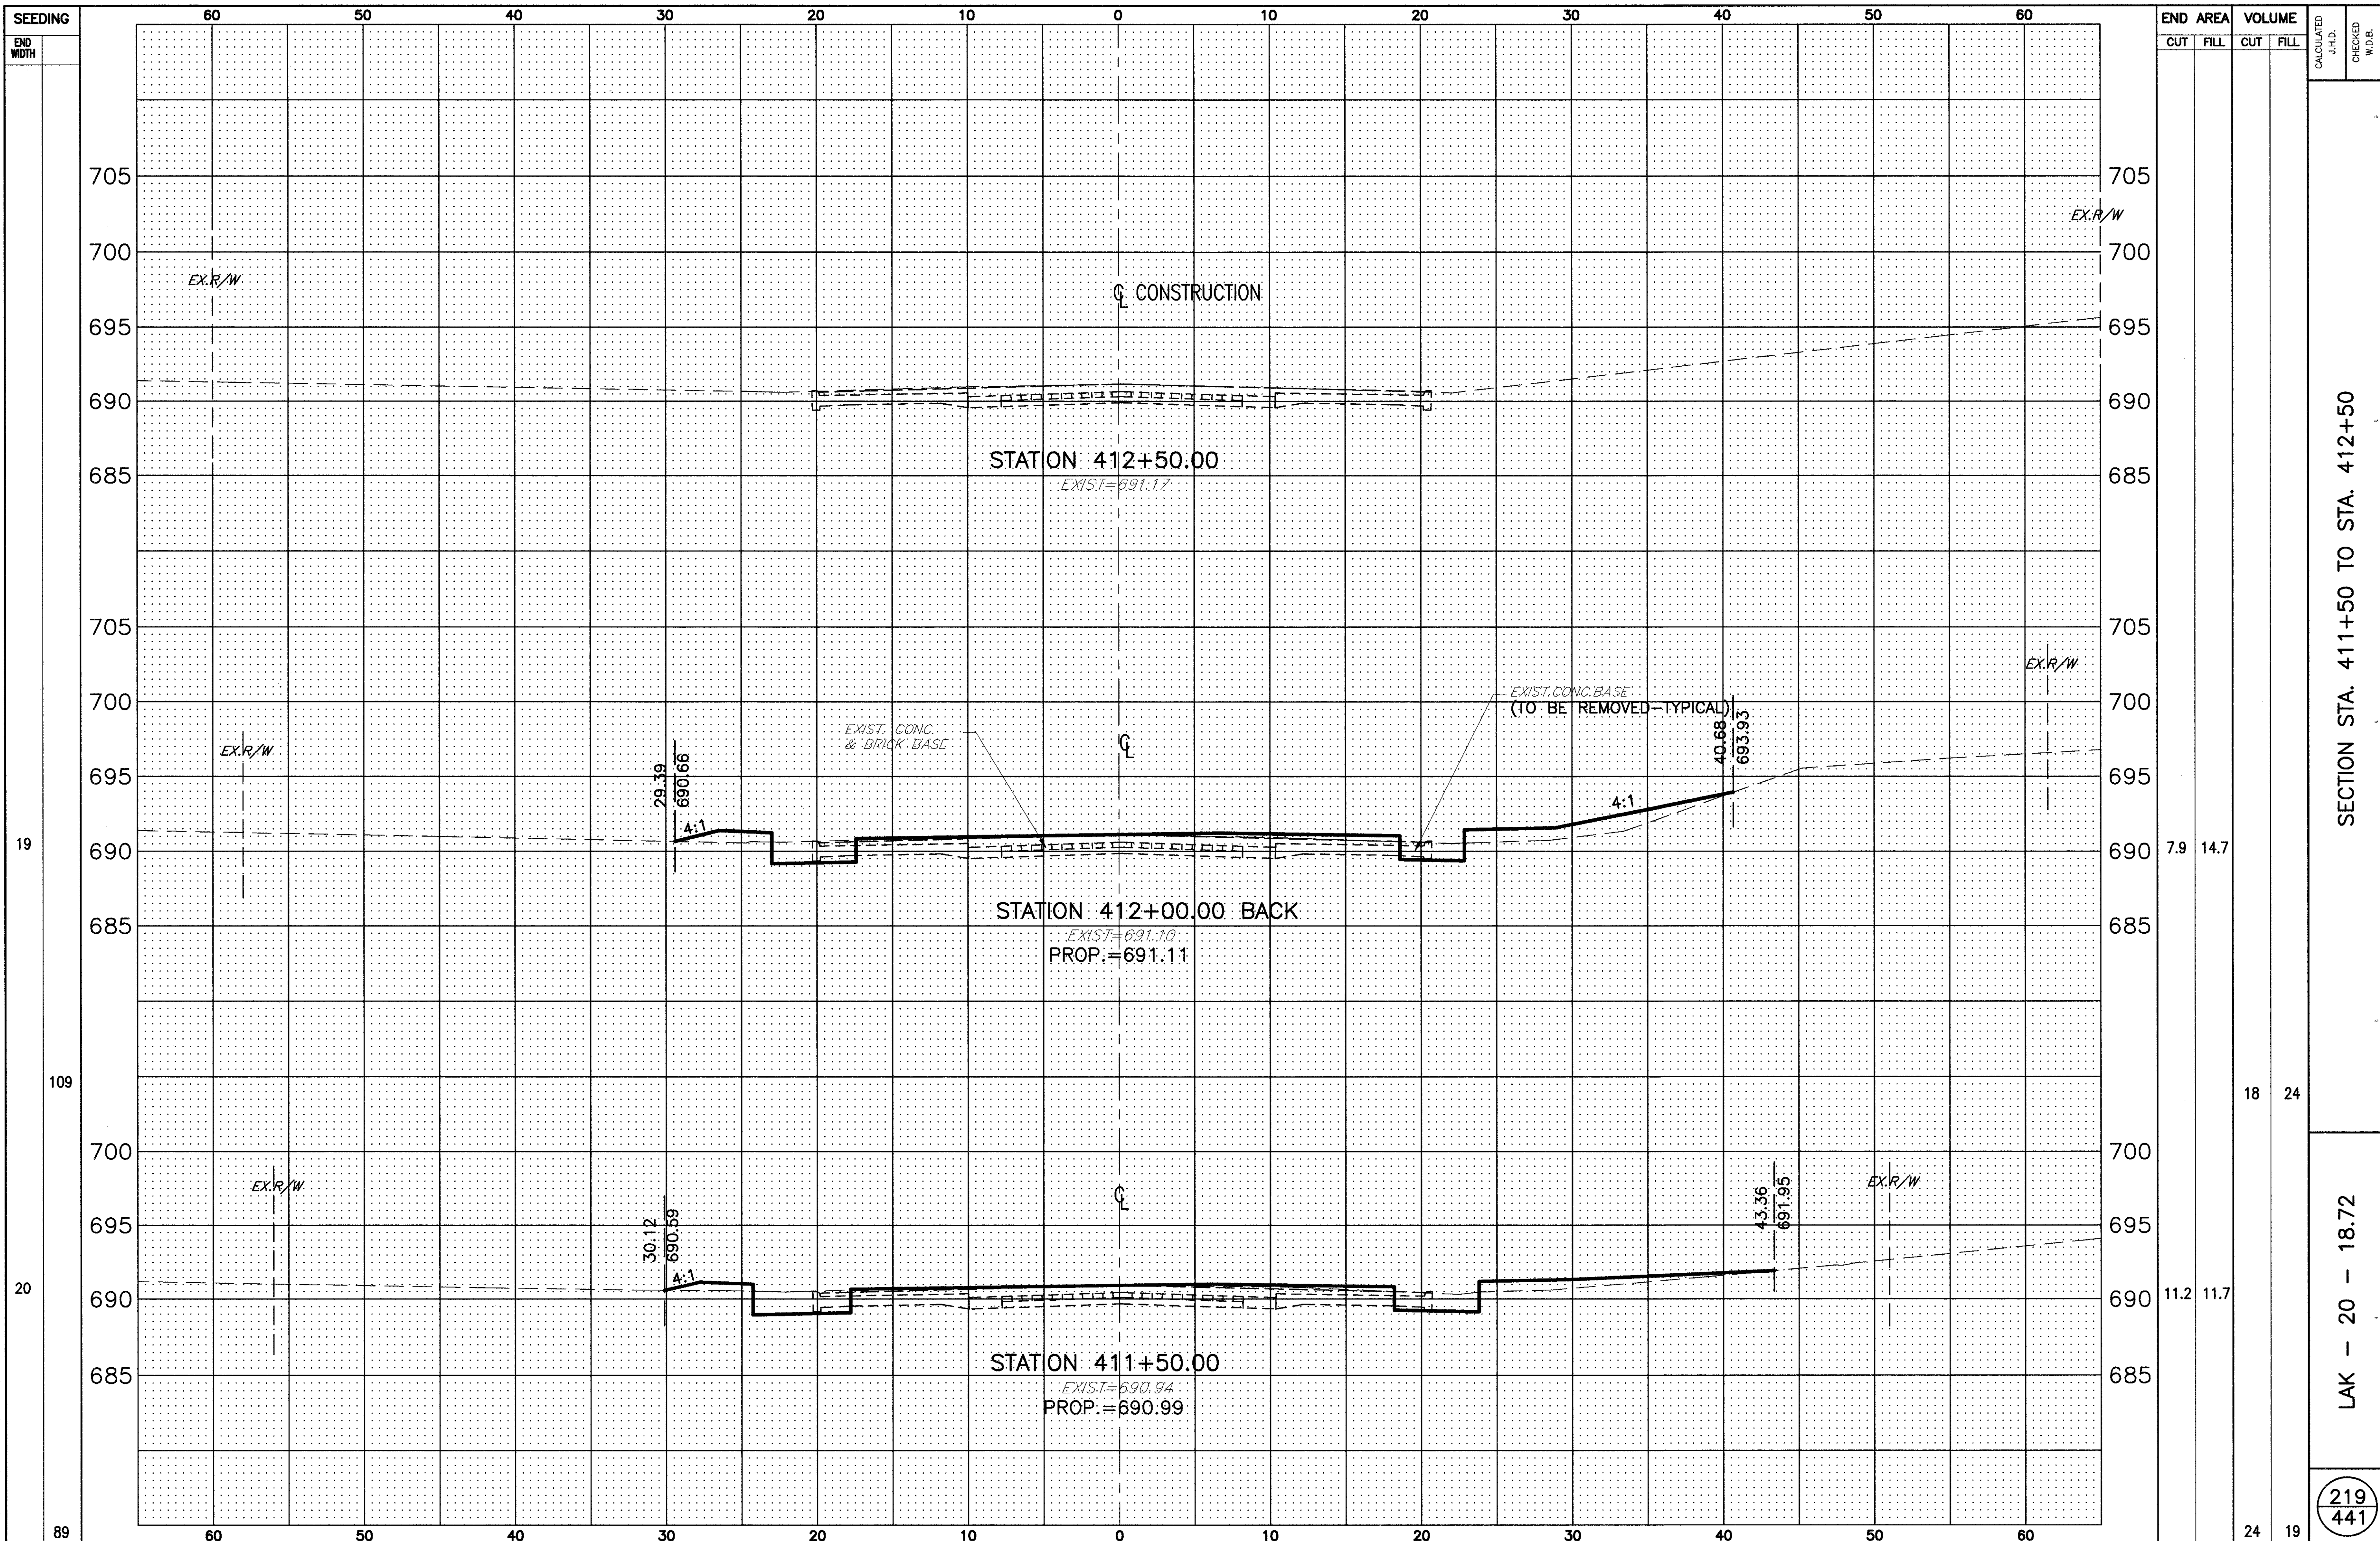

| END AREA | | VOLUME | | CALCULATED J.H.D. | CHECKED W.D.B. |
|----------|------|--------|------|-------------------|----------------|
| CUT | FILL | CUT | FILL | | |
| 7.9 | 14.7 | 18 | 24 | | |
| 11.2 | 11.7 | 24 | 19 | | |

SECTION STA. 411+50 TO STA. 412+50

LAK - 20 - 18.72

219
441