


H:\1998\98404\DWG\XSSTOWNLINE.DWG PLOT SCALE: 1=5

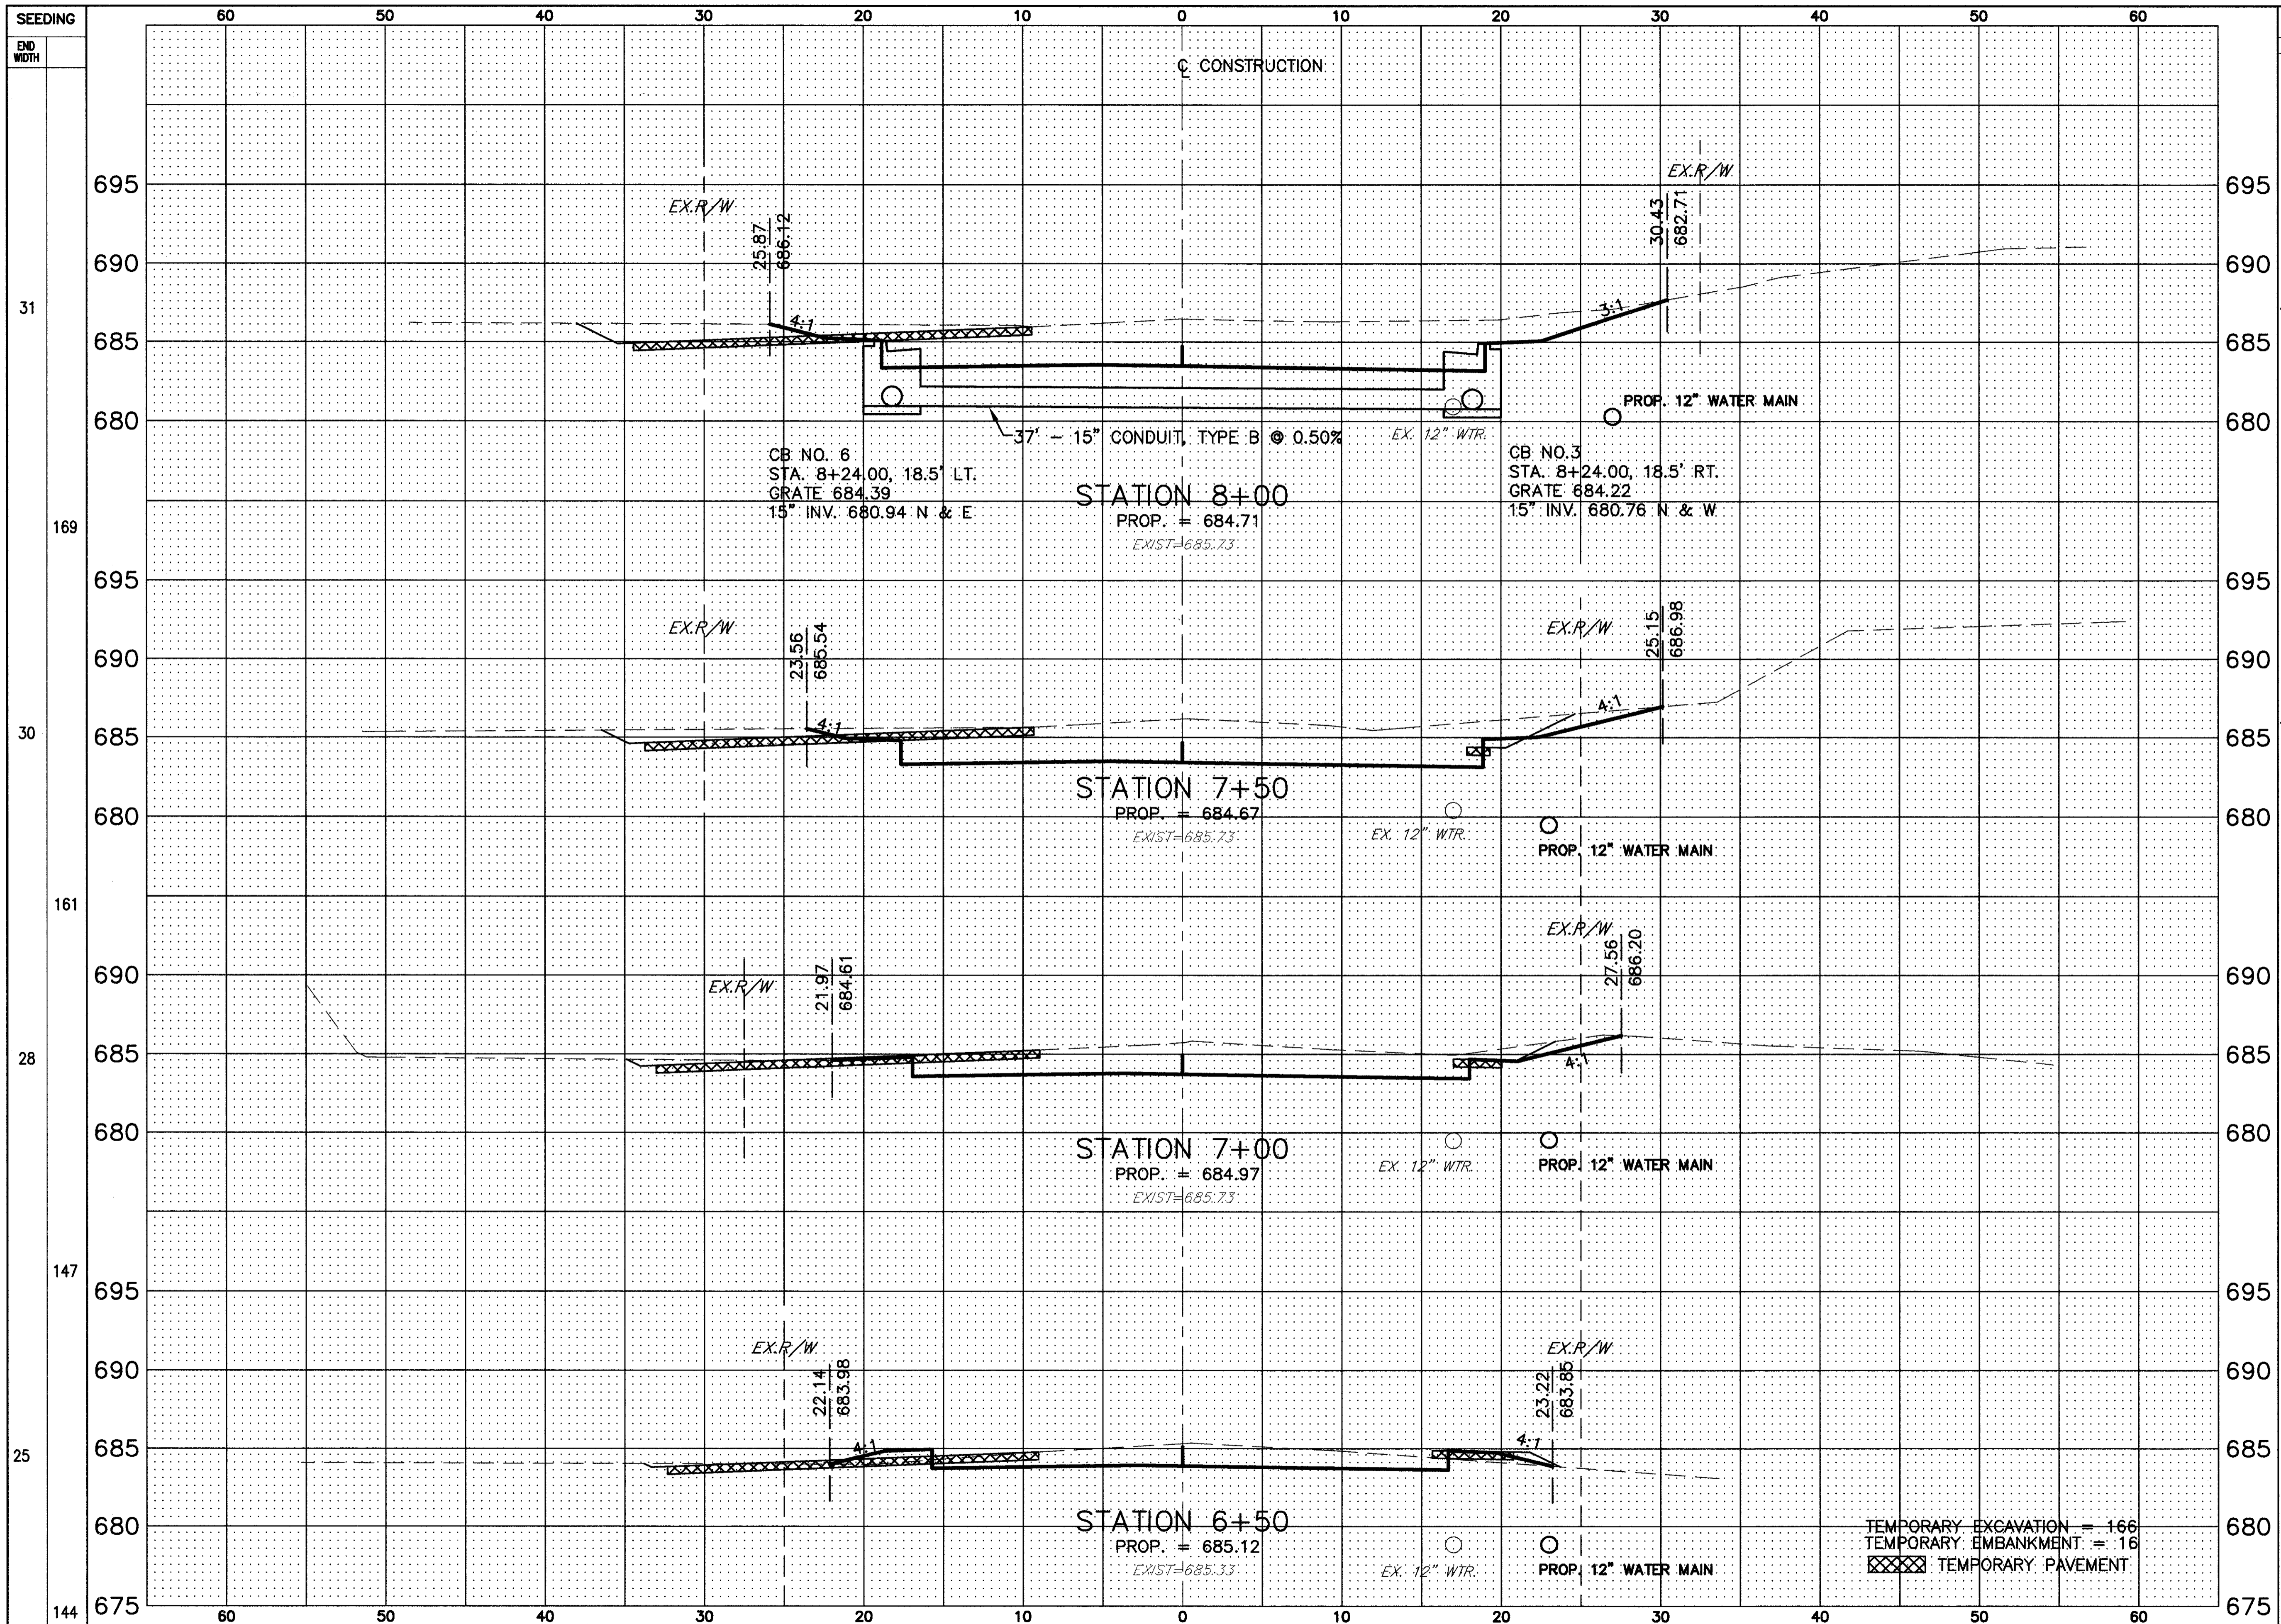

END AREA	VOLUME	CUT	FILL	CALCULATED J.H.D.	CHECKED W.D.B.
123.3	20				
207	34				
100.2	16.9				
161	18				
73.2	2				
113	8				
49.1	6.6				
86	19				

TOWNLINE ROAD SECTIONS STA. 6+50 TO STA. 8+00

LAK - 20 - 18.72

226
441