


H:\1998\98404\DWG\XSSTOWNLINE.DWG PLOT SCALE: 1"=5'

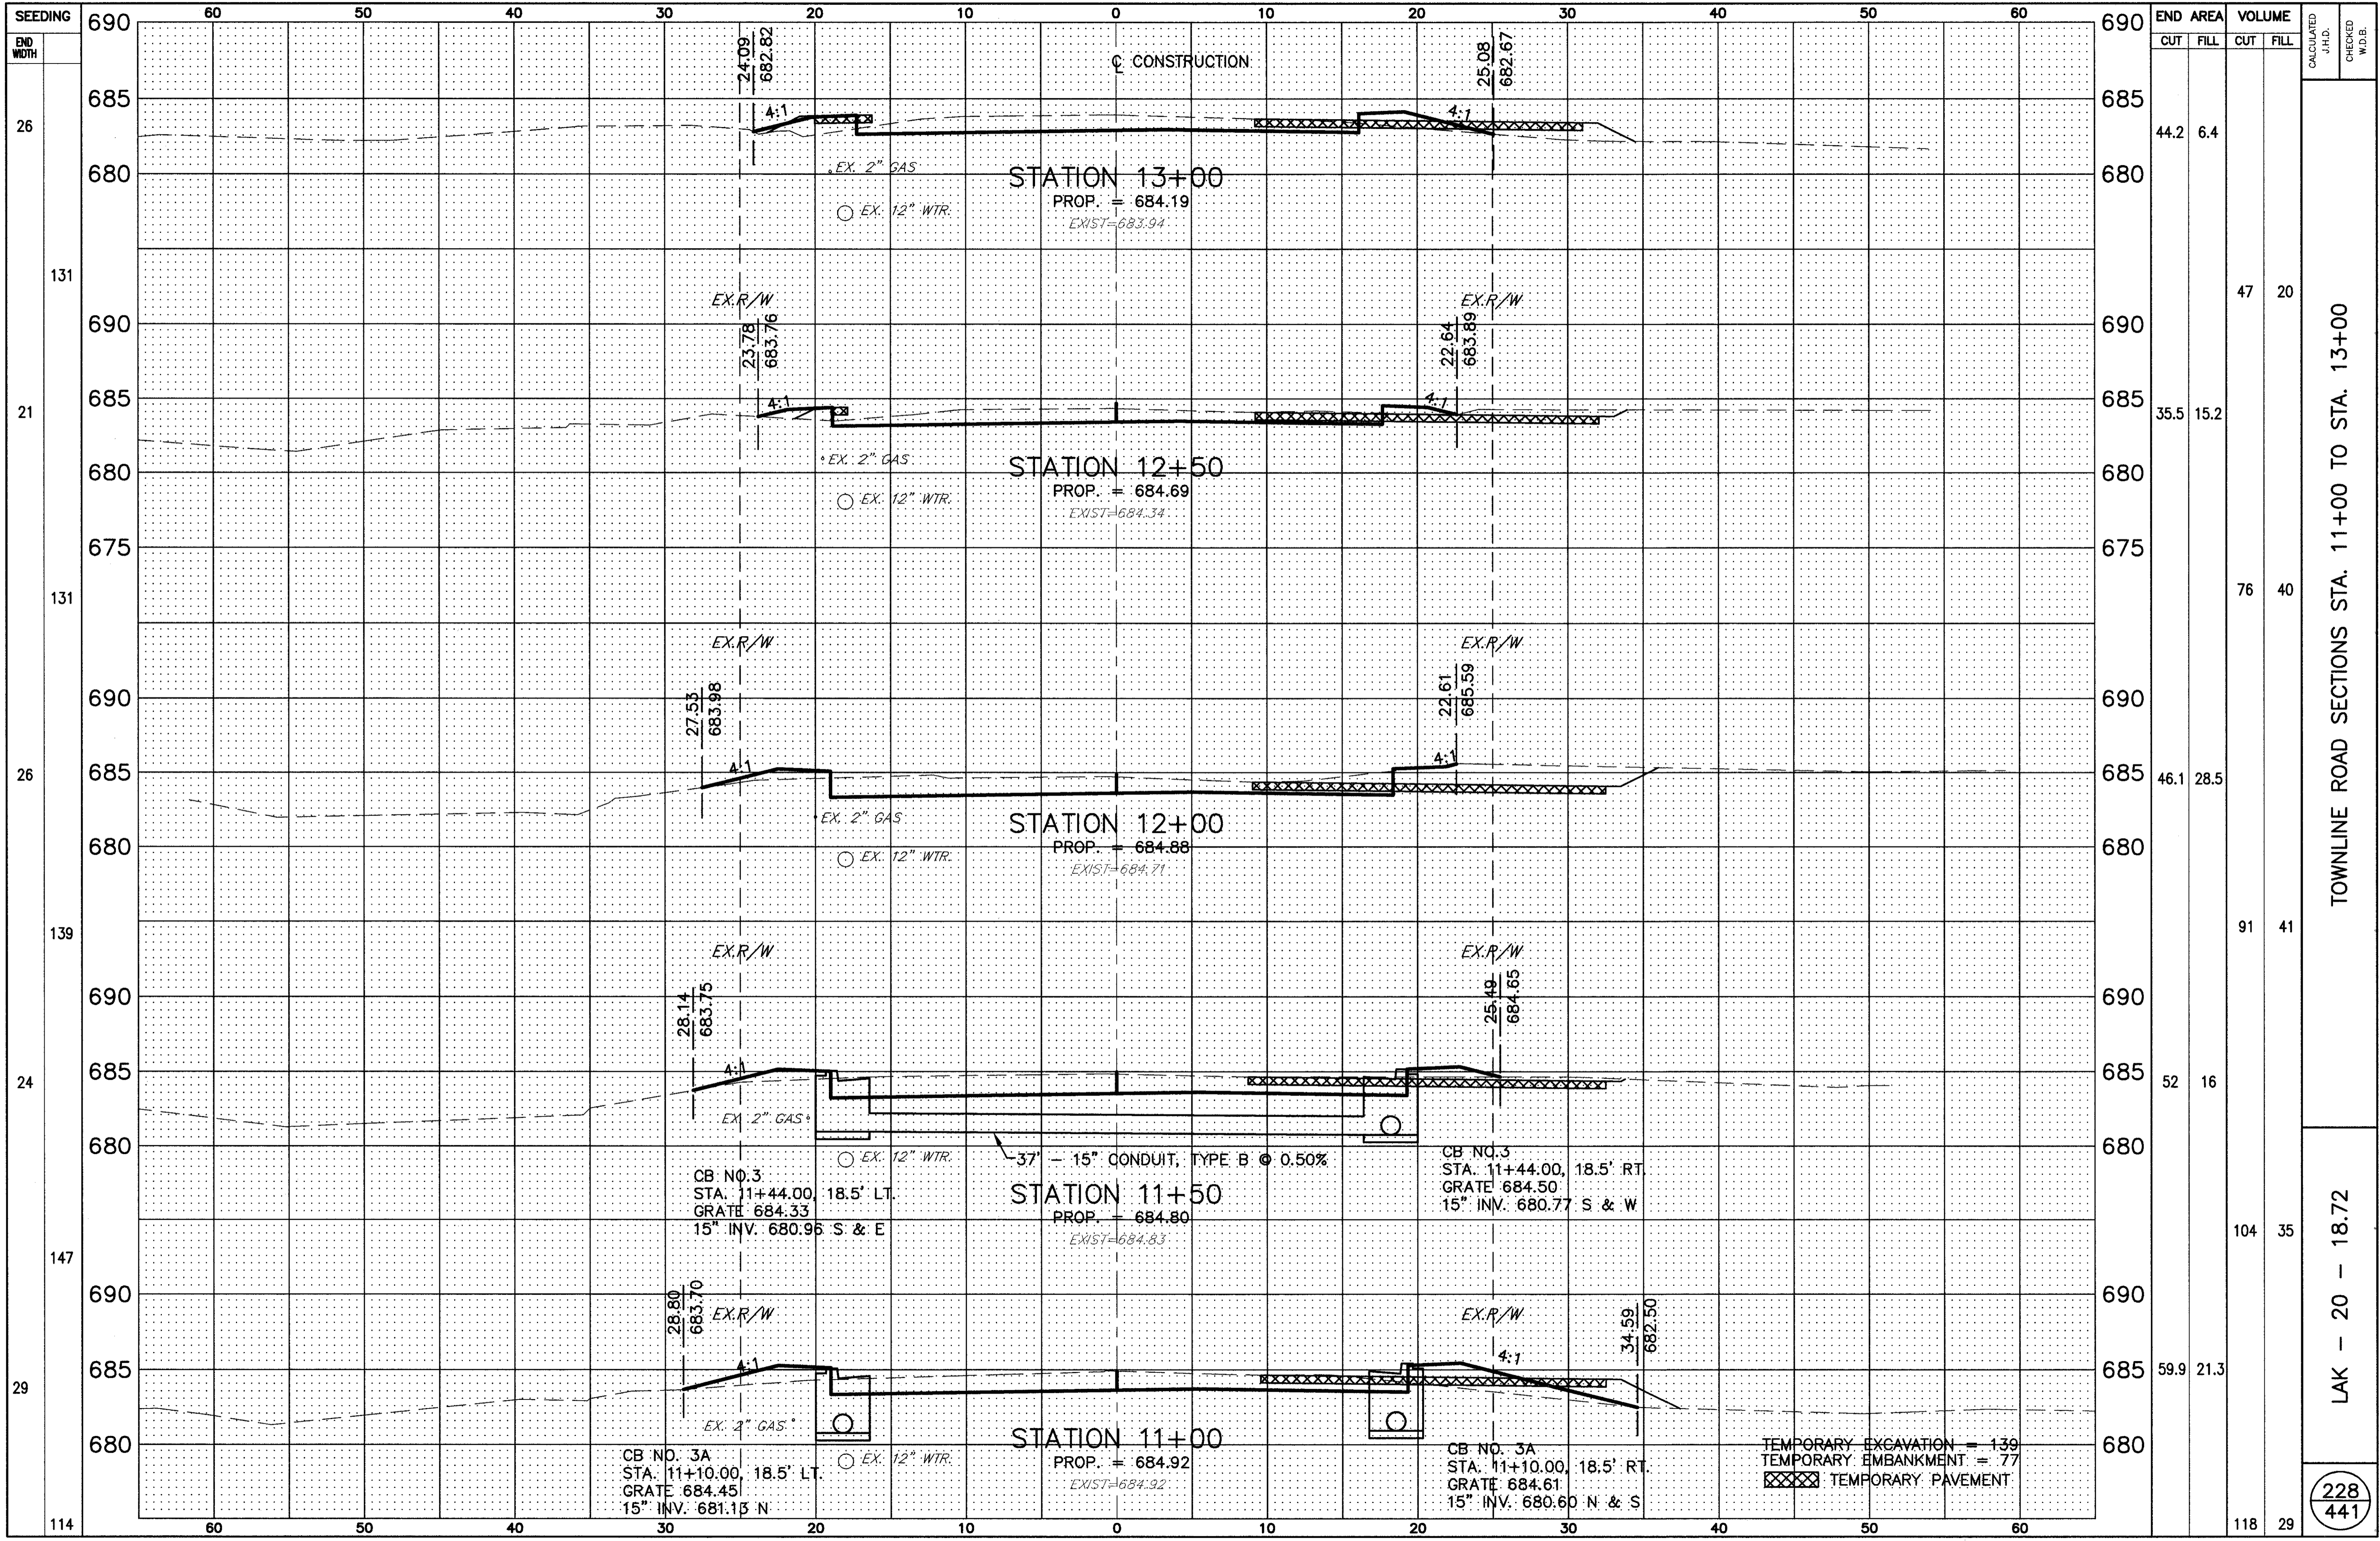

END AREA	VOLUME		CALCULATED J.H.D.	CHECKED W.D.B.
	CUT	FILL		
44.2	6.4			
		47	20	
35.5	15.2			
		76	40	
46.1	28.5			
		91	41	
52	16			
		104	35	
59.9	21.3			
		118	29	

TOWNLINER ROAD SECTIONS STA. 11+00 TO STA. 13+00

LAK - 20 - 18.72

228
441