


H:\1998\98404\DWG\XSSTOWNLINE.DWG PLOT SCALE: 1=5

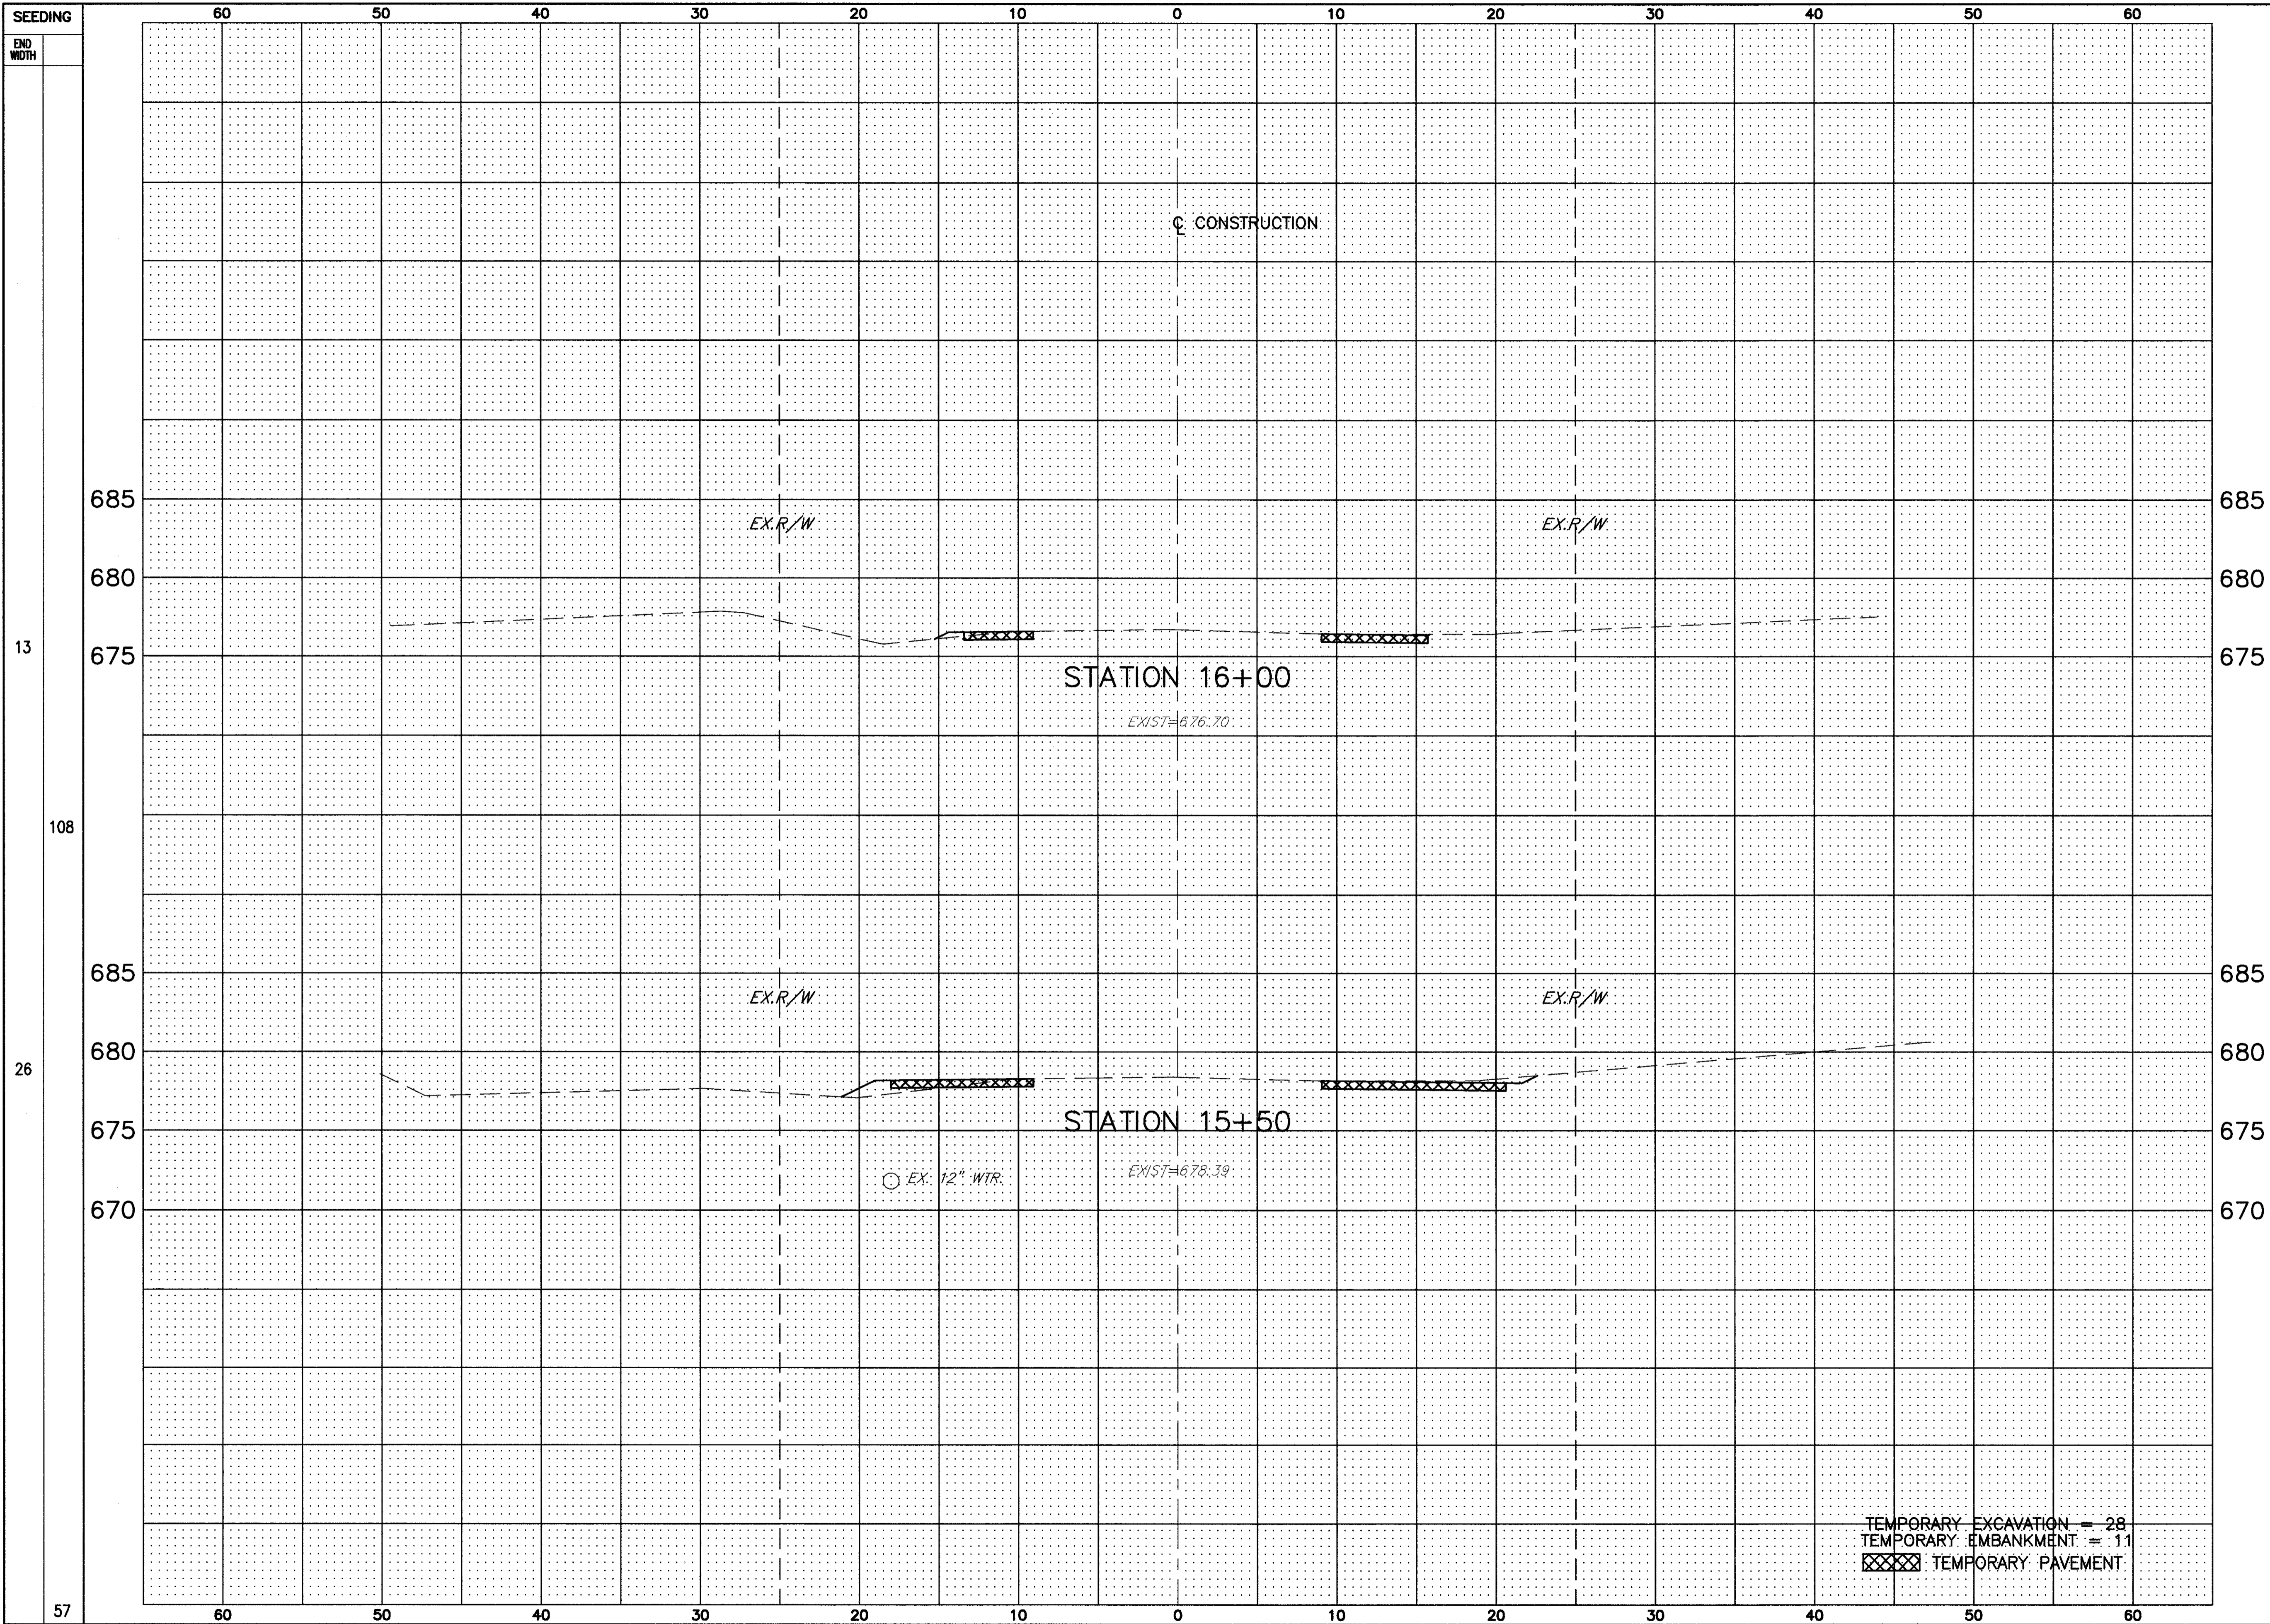

| END AREA | VOLUME | CUT | FILL | CALCULATED | J.H.B. | CHECKED | W.D.B. |
|----------|--------|-----|------|------------|--------|---------|--------|
|          |        |     |      |            |        |         |        |
| 5.9      | 5.4    |     |      |            |        |         |        |
| 17       | 14     |     |      |            |        |         |        |
| 12.9     | 9.5    |     |      |            |        |         |        |
| 23       | 31     |     |      |            |        |         |        |

TOWNLIN ROAD SECTIONS STA. 15+50 TO STA. 16+00

LAK - 20 - 18.72

230  
441

TEMPORARY EXCAVATION = 28  
 TEMPORARY EMBANKMENT = 11  
 XXXX TEMPORARY PAVEMENT