




COPYRIGHT: CT CONSULTANTS INC. H:\1998\98404-gr\DWG\GreenRd.dwg 07/21/99 11:01:32 AM EDT

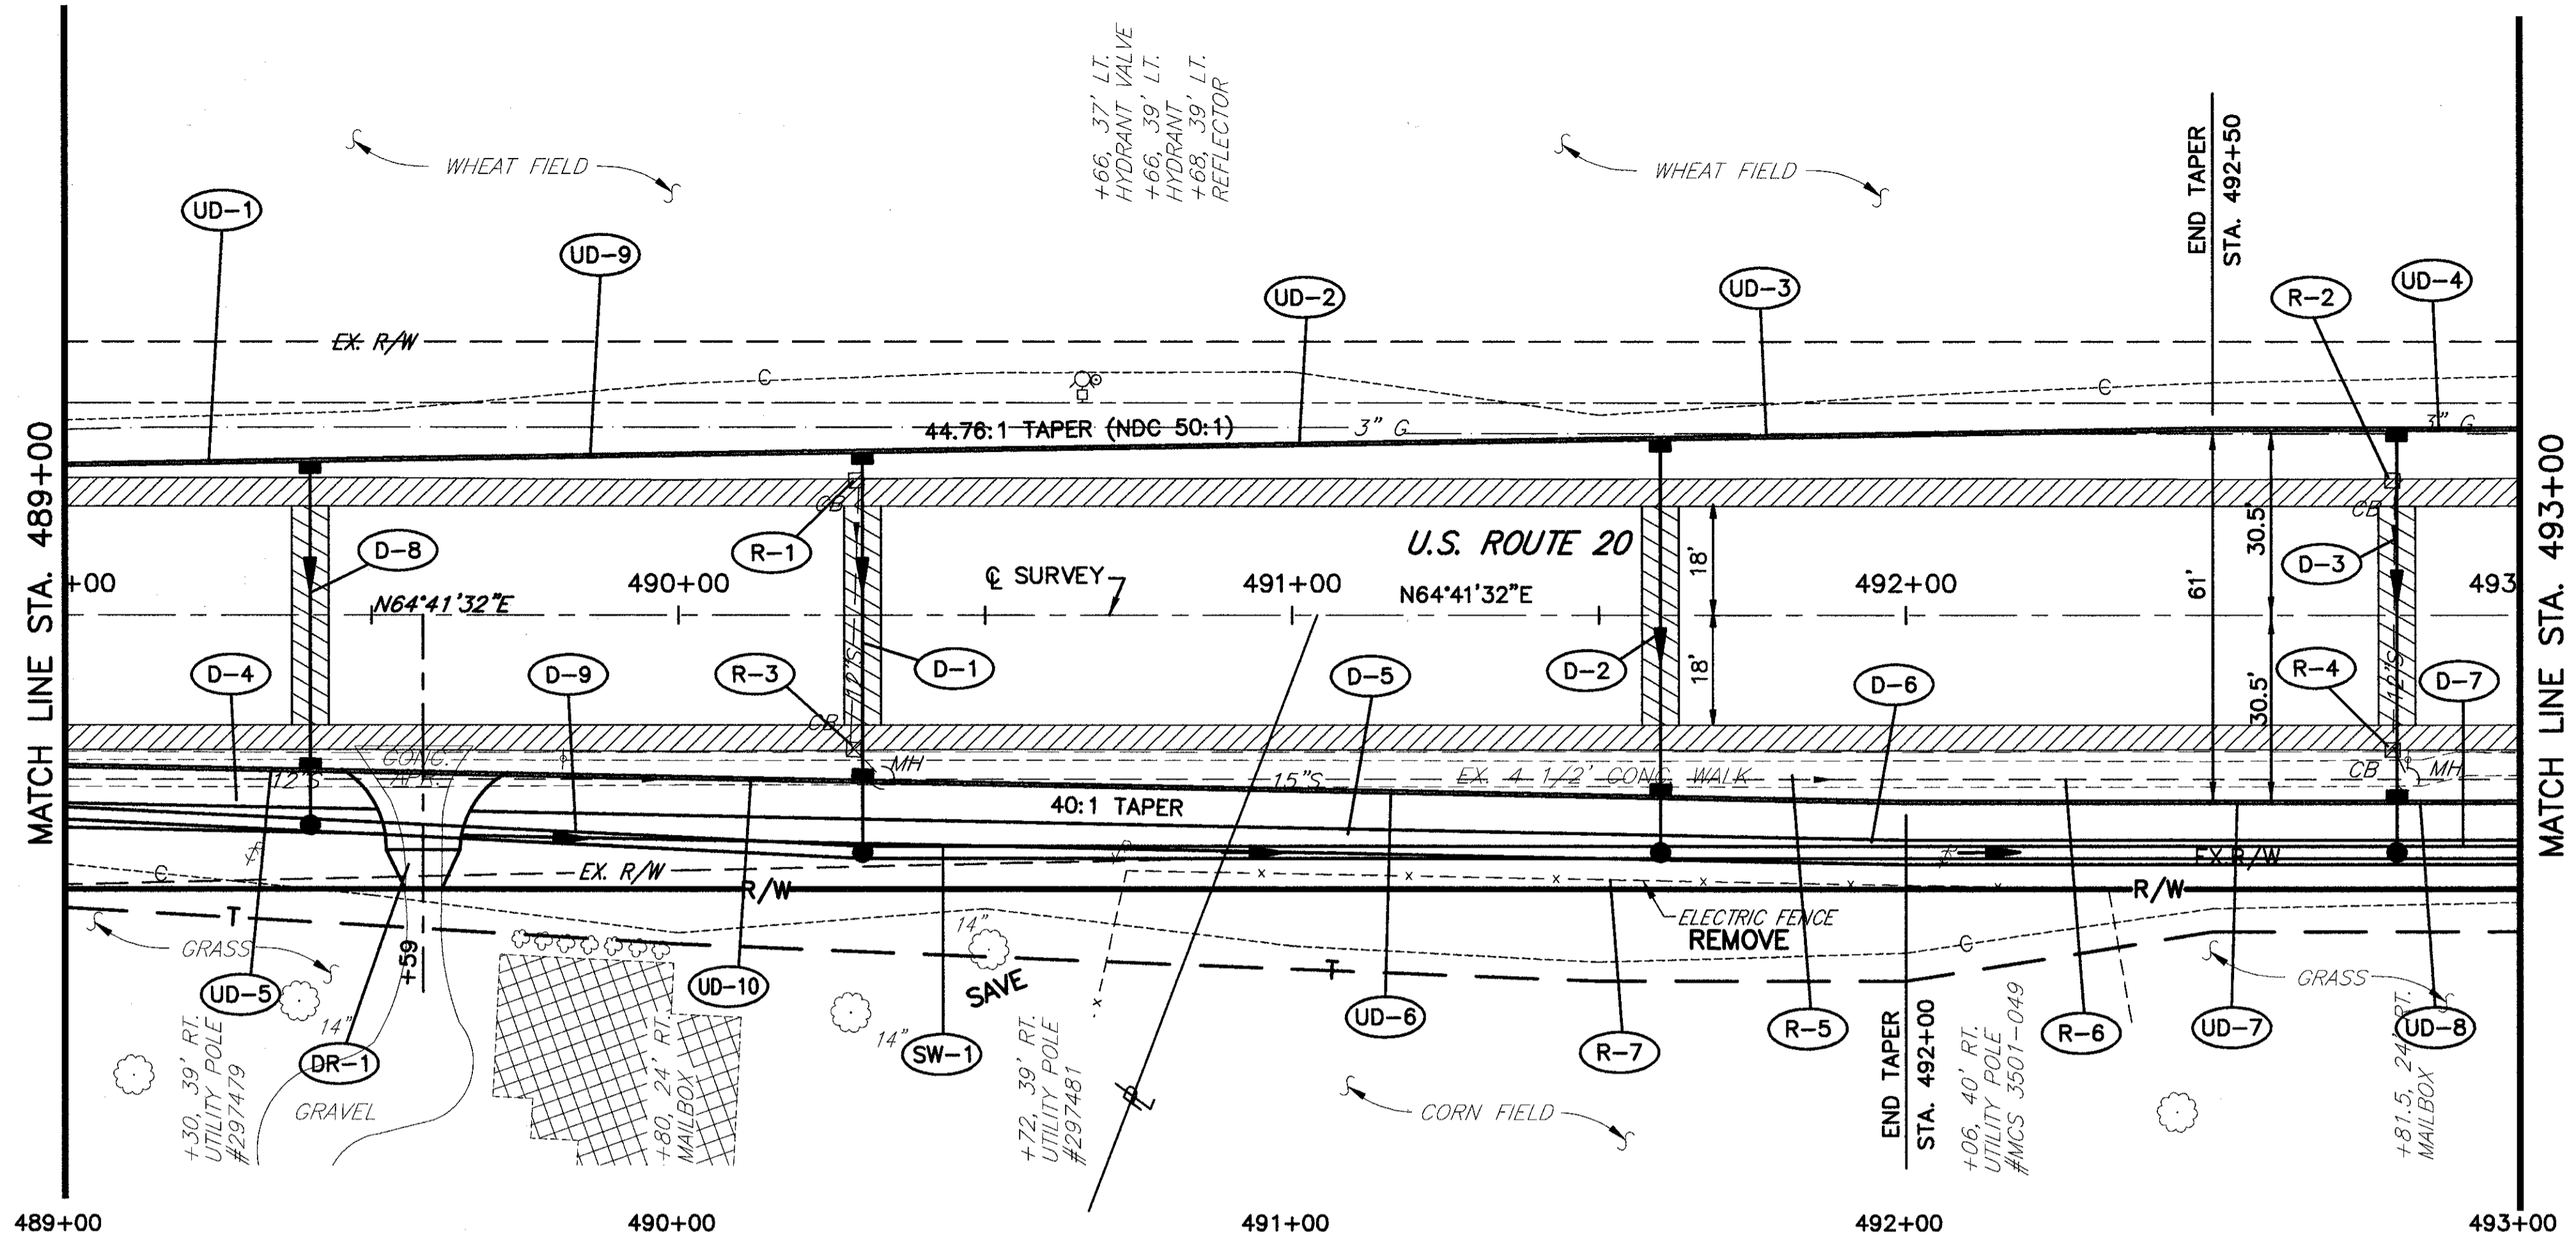

 FULL DEPTH PAVEMENT REPAIR AS PER SECTION 603.09 OF THE CONSTRUCTION AND MATERIALS SPECIFICATIONS.  
 EXISTING PAVEMENT TO BE REMOVED

695	489+00	676.23	676.08	675.93	675.78	675.63	675.48	675.33	675.18	674.98	695
690											690
685											685
680											680
675											675
670											670
665											665
660											660
655											655
650											650
645											645

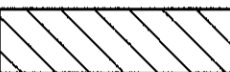